


LINCOLN ST.

Scale: 1" Hori. = 50'
1" Vert. = 10'

B.M. Bench Pk. S.E. cor of house on N.E. cor.
Broad and Lincoln Sts. Elev. 86.487

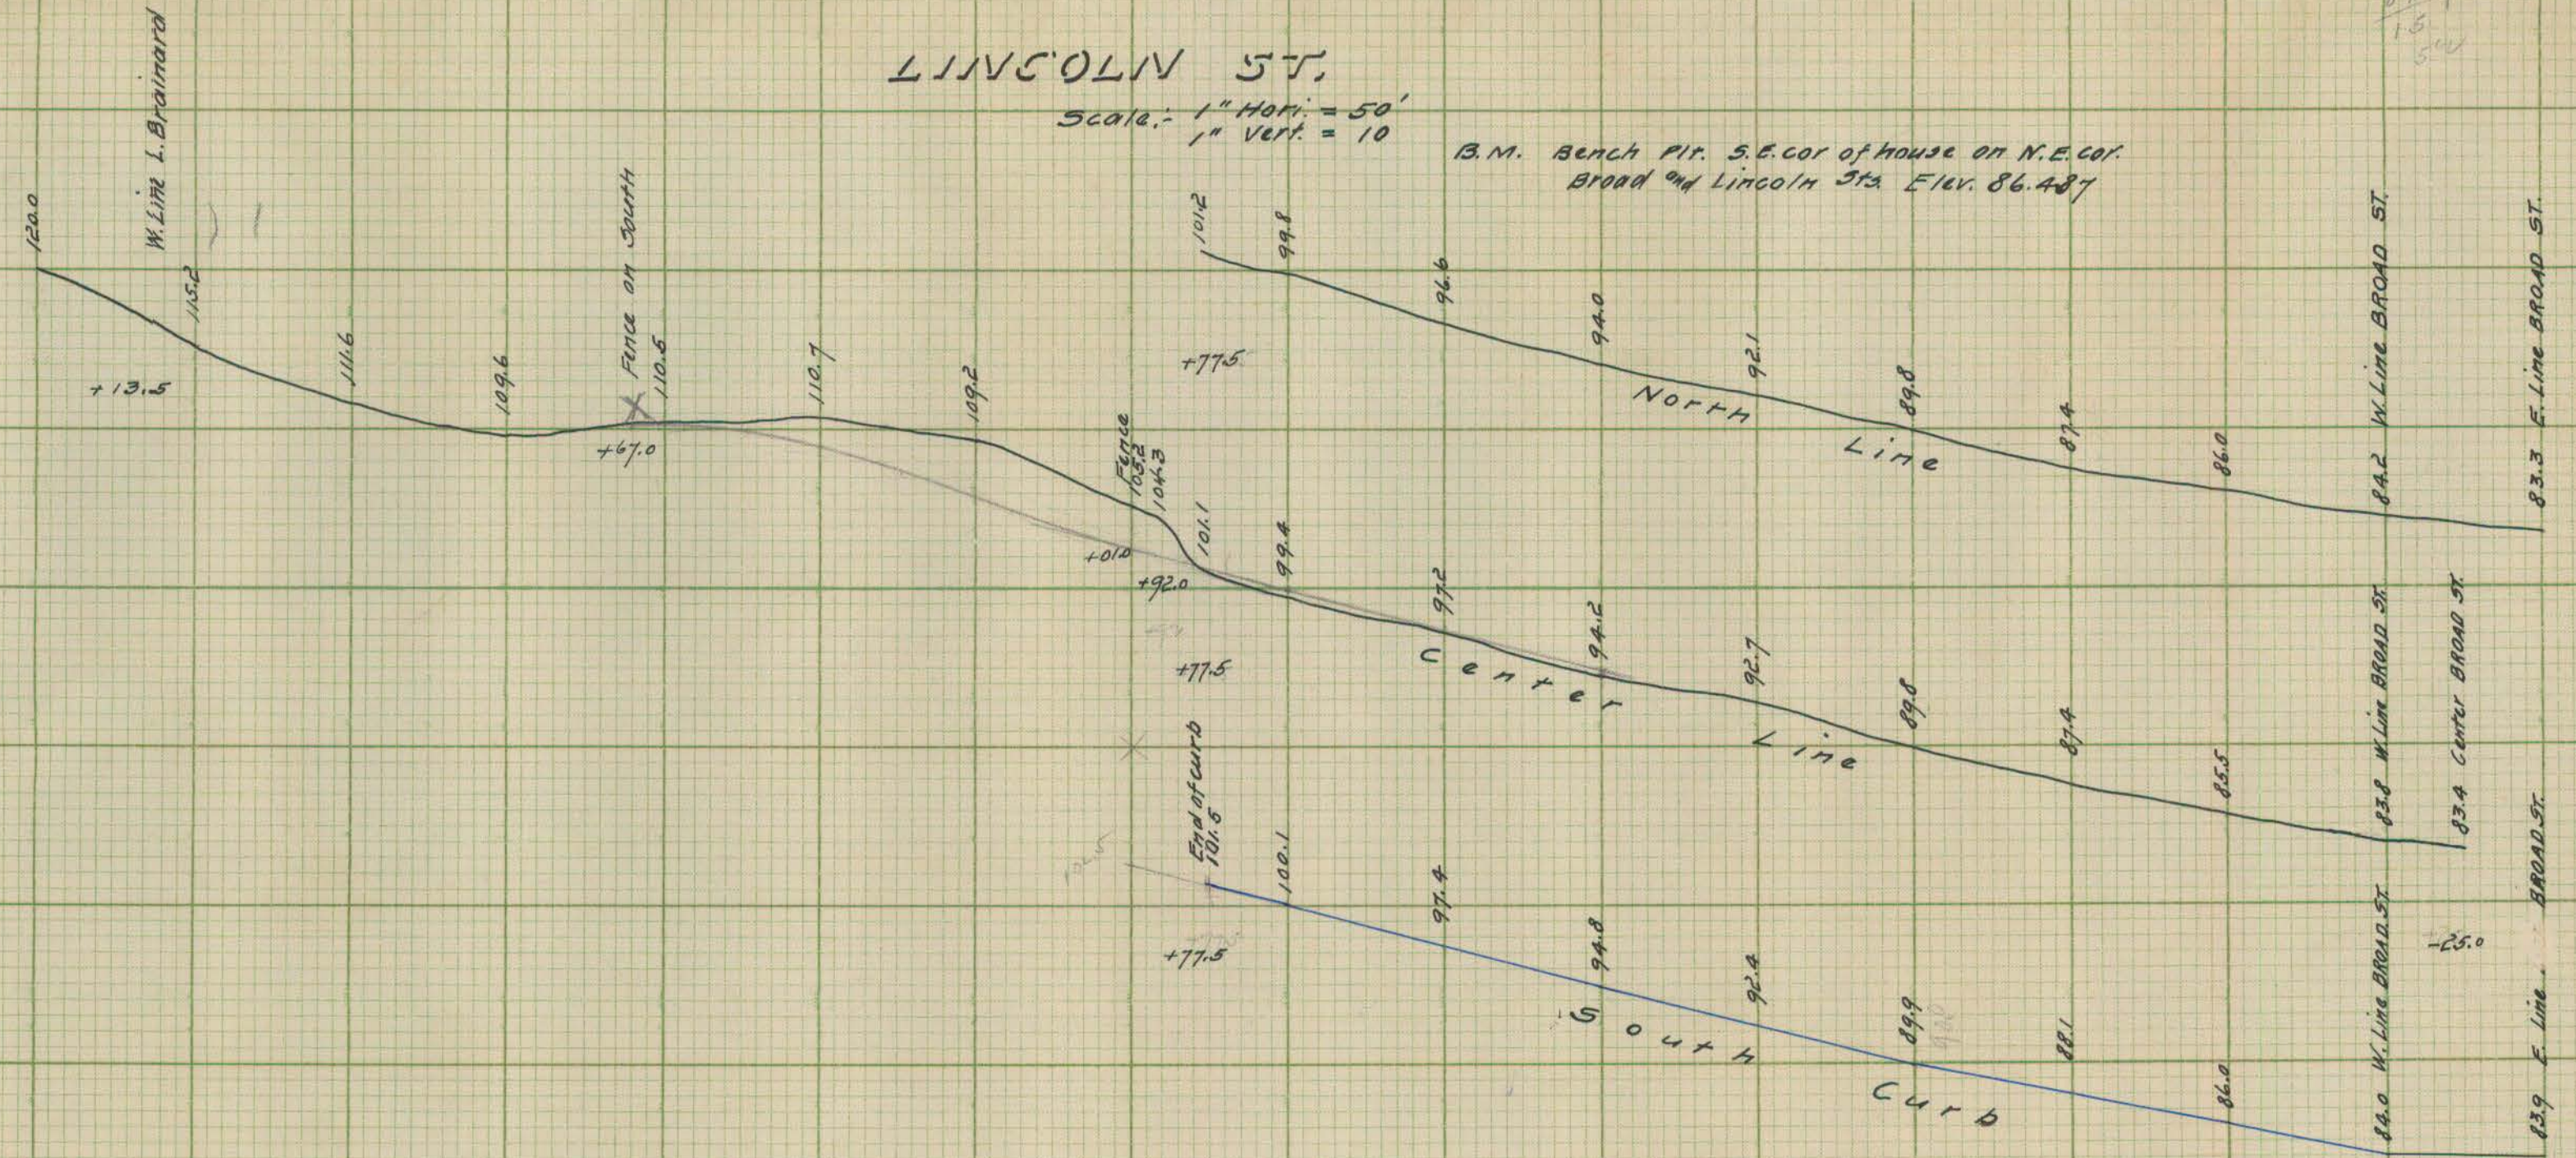

CITY ENGINEER'S OFFICE
HARTFORD, CONN.
STREET & MISCELLANEOUS DEPT.

Date Mar. 14, 1901 Day Book No. 01063

Notes Vol. 187 - pgs. 16-18

City Engineer