


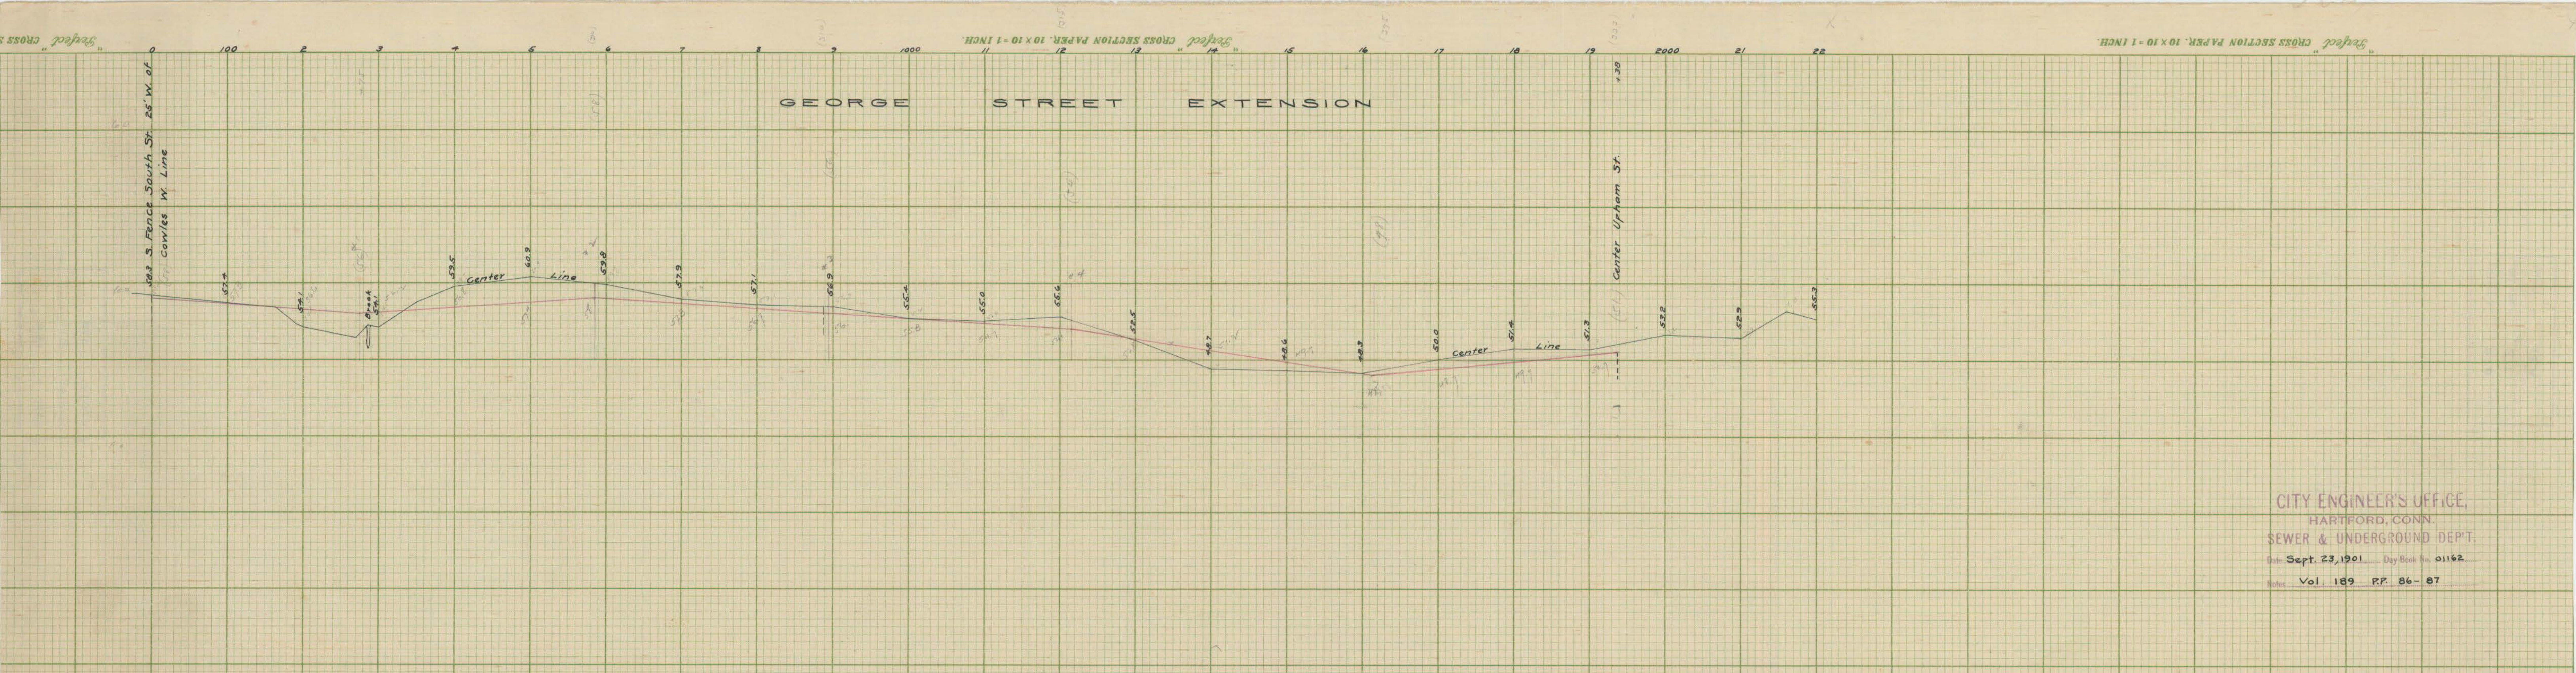

CITY ENGINEER'S OFFICE,
HARTFORD, CONN.
SEWER & UNDERGROUND DEPT.
Date Sept. 23, 1901 Day Book No. 01162
Notes Vol. 189 P.P. 86-87