


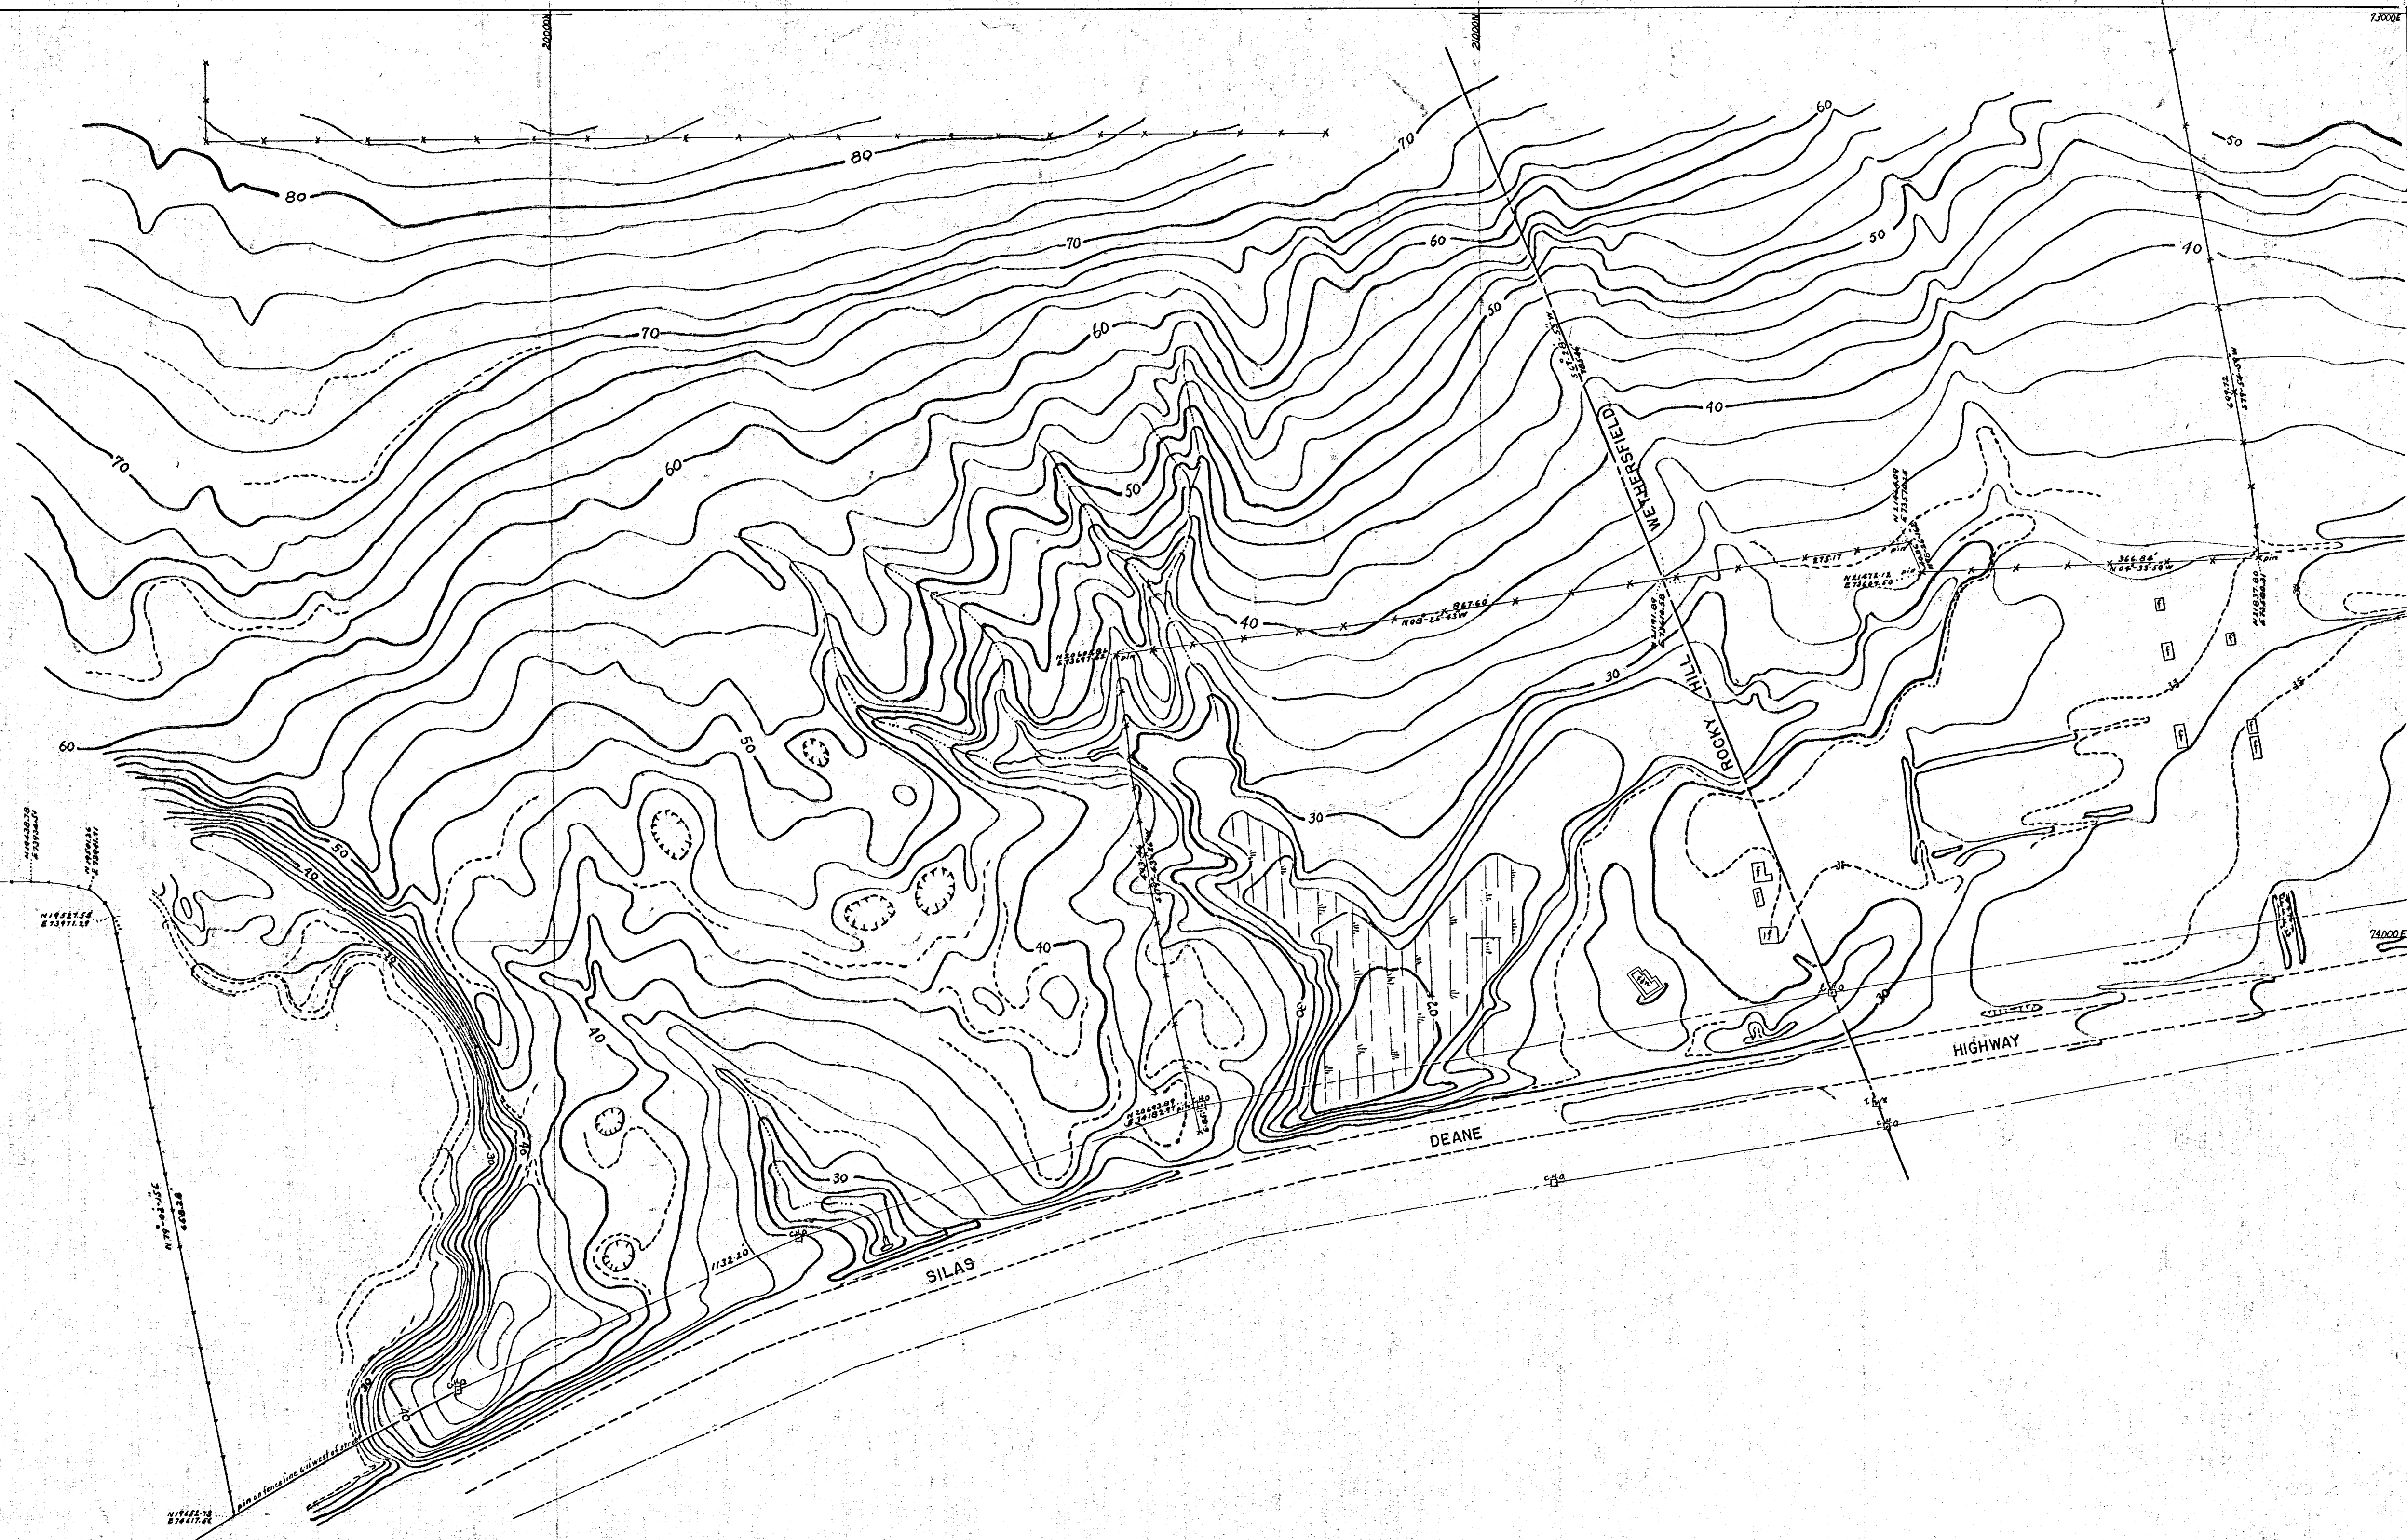

*Topo before dirt
removed for ditch construction*

PORTION OF
JAMES W. ANDERSON, PROPERTY
IN
ROCKY HILL
CITY OF HARTFORD
DEPARTMENT OF ENGINEERING
SCALE 1"=100'
MARCH 1939

See coordinated 200' scale tracing 535

PEAN-F-205