


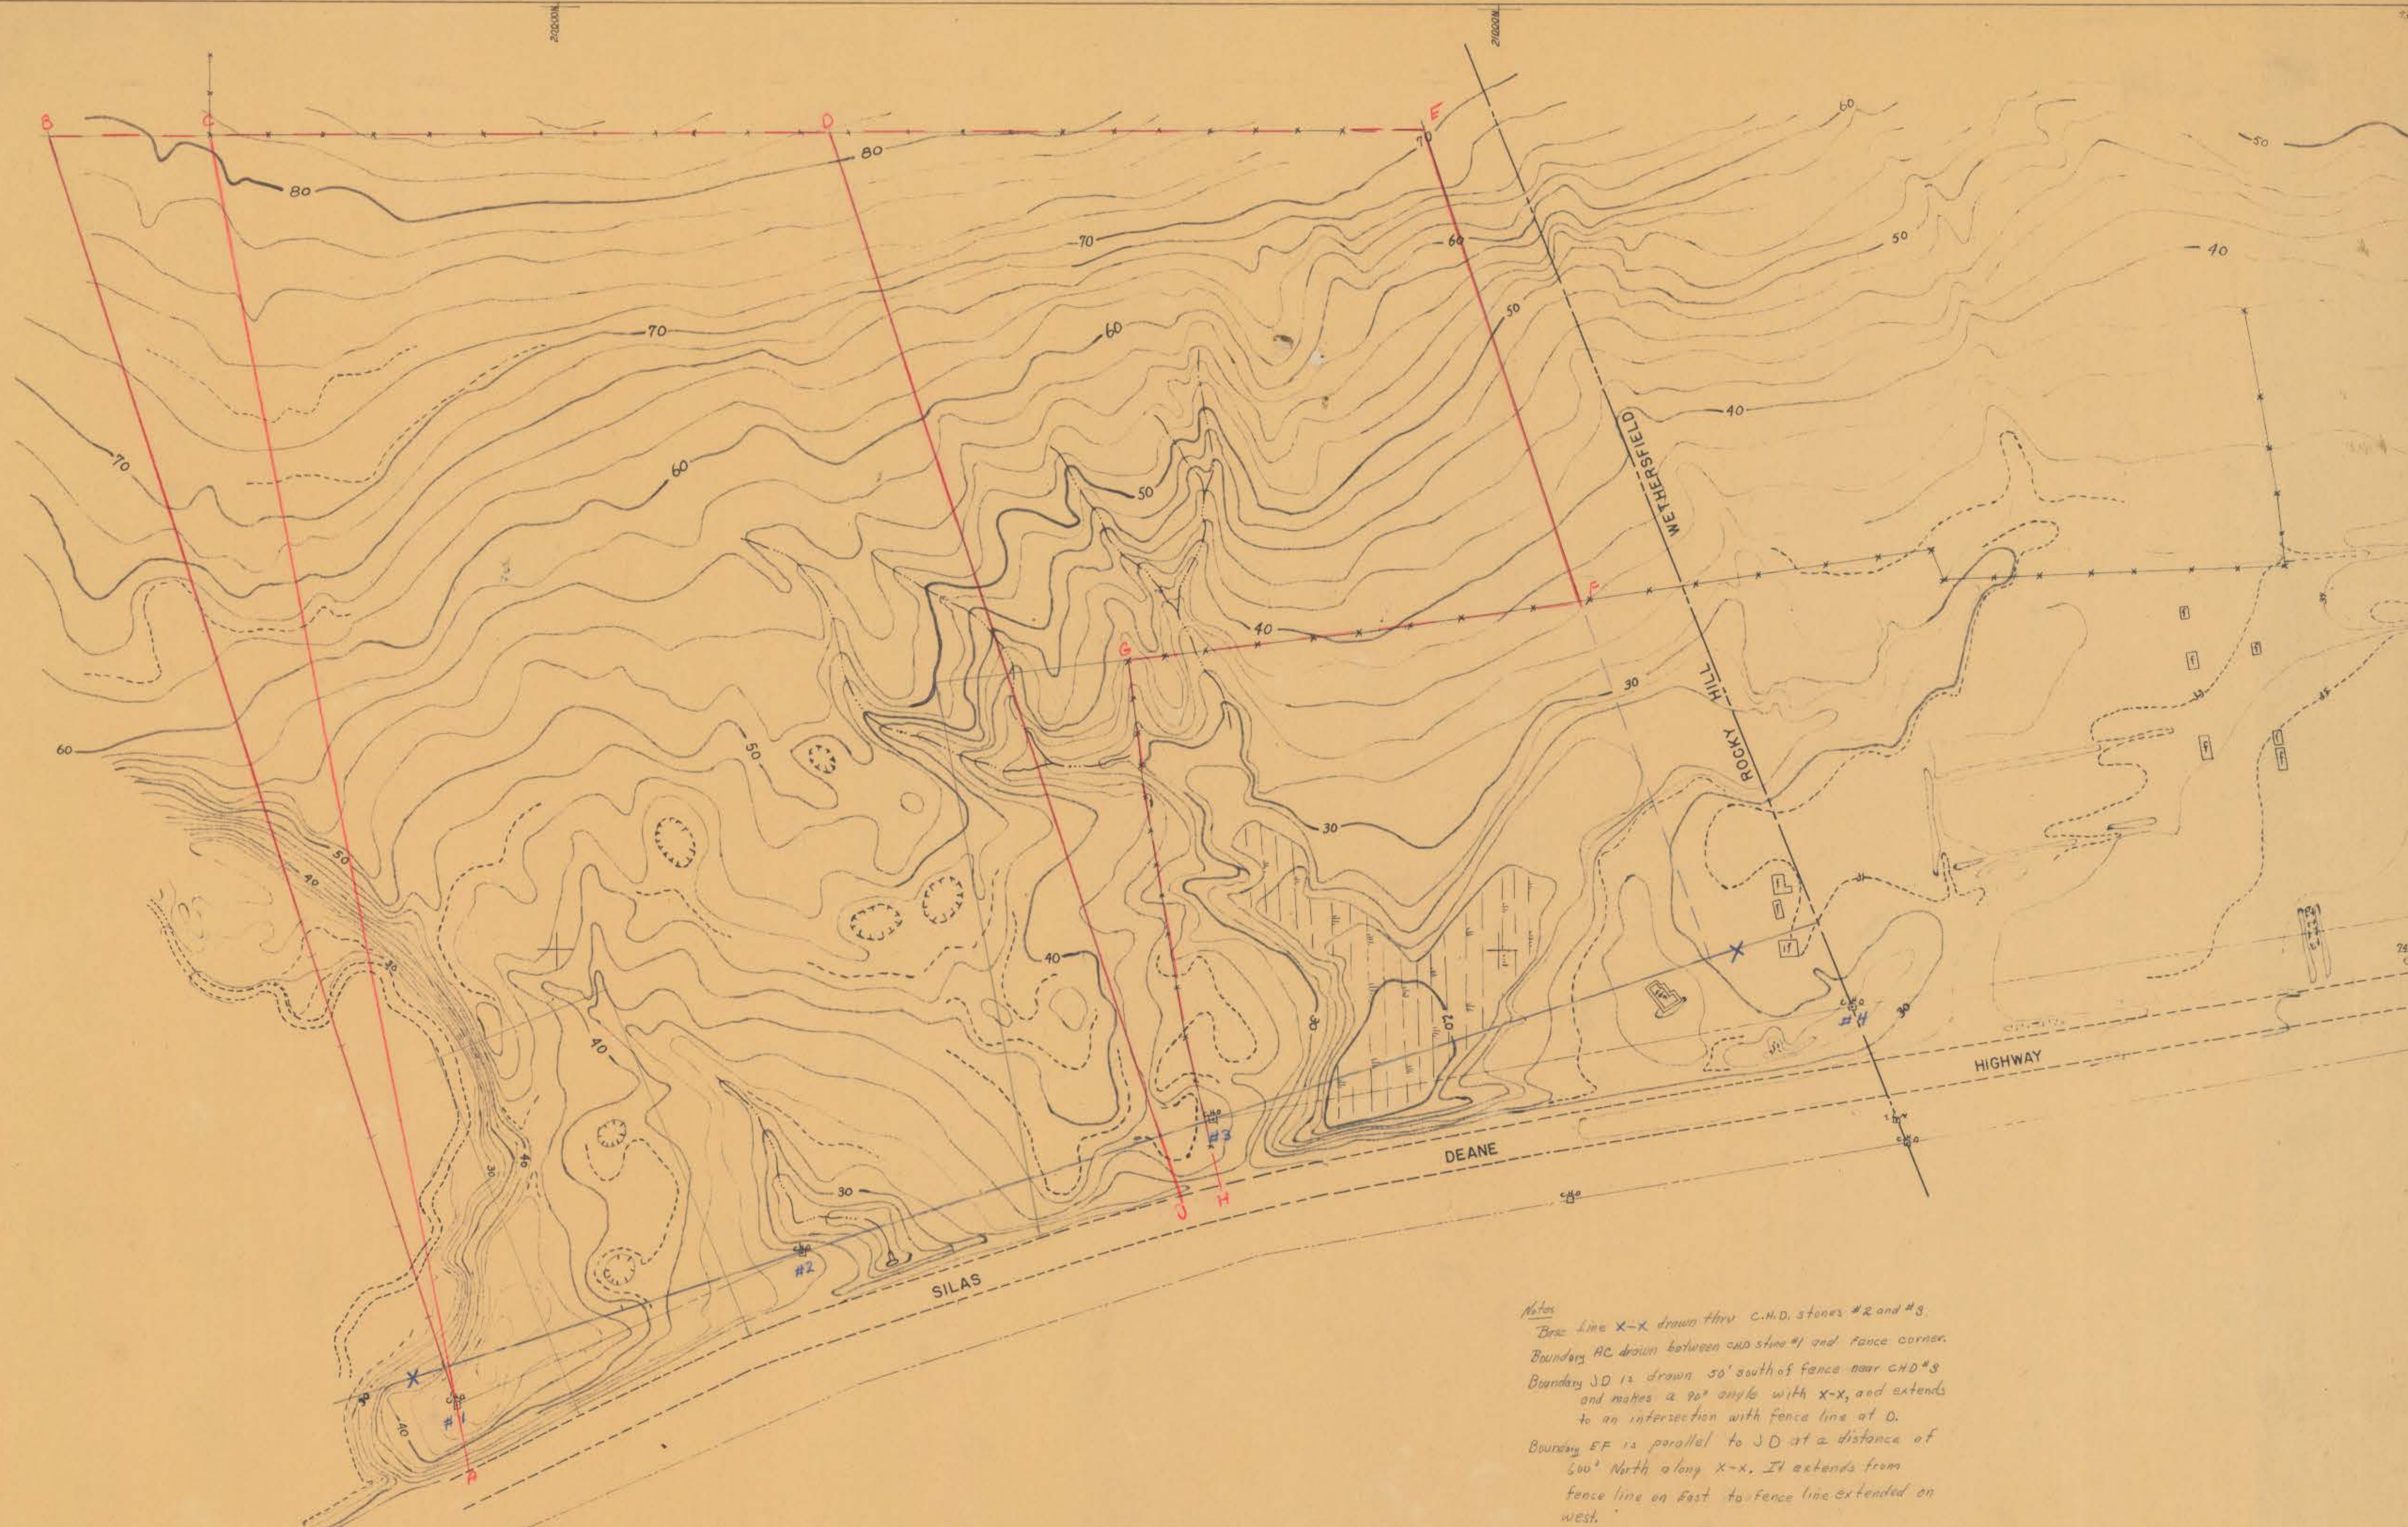

Area Taken	Quantity B'd.
ACD	285,100 cu. yds.
ABCD	337,600 cu. yds.
ACDEFGH	401,900 cu. yds.
ABCDEFGH	464,400 cu. yds.

Notes
 Line X-X drawn thru C.H.D. stones #2 and #3.
 Boundary AC drawn between C.H.D. stone #1 and fence corner.
 Boundary JD is drawn 50' south of fence near C.H.D. #3 and makes a 90° angle with X-X, and extends to an intersection with fence line at D.
 Boundary EF is parallel to JD at a distance of 500' North along X-X. It extends from fence line on East to fence line extended on West.
 Boundary AB is parallel to JD from C.H.D. #1 in a westerly direction to the fence line extend.

Grading starts approximately 2' above permanent elev. and continues at about a 0.4% grade until ledge is reached.

PORTION OF
JAMES W. ANDERSON, PROPERTY
 IN
ROCKY HILL
CITY OF HARTFORD
 DEPARTMENT OF ENGINEERING
 SCALE 1"=100'
 MARCH 1939