


ALBANY AVENUE TO NORFOLK STREET
ADAMS STREET BANNING PROFILE

ALBANY AVENUE

B.M. C.M.S. NE COR.
ALBANY AVE. &
ADAMS STREET
Elev. 61.81

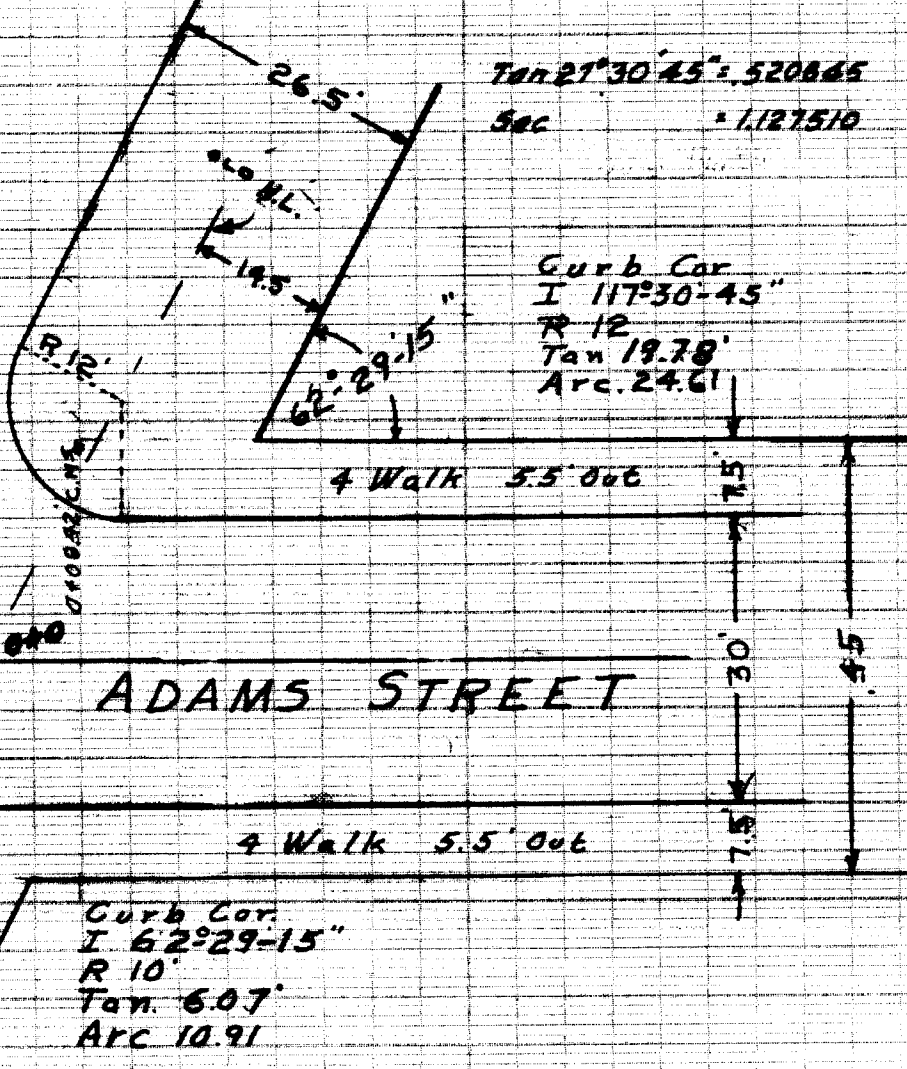

B.M. S. end 3rd door sill
127.5 122
Elev. 72.16

Stations measured level on

B.M. C.M.S. P.C. E. Side
of Adams St. Sta. 8+23.84
Elev. 76.55

B.M. C.M.S. @ P.T. W. Side
of Adams St. Sta. 10+29.43
Elev. 80.33

STATION	DEFLECTION	TOTAL DEFLECTION	CHORD
P.C. 8+23.84			
+25	00° 01' 45"	00° 01' 45"	1.160
+50	00° 37' 42"	00° 39' 27"	25.00
+75	" "	1° 17' 08"	"
+100	" "	2° 32' 32"	"
+125	" "	3° 10' 14"	"
+150	" "	3° 47' 55"	"
+175	" "	4° 25' 37"	"
+200	" "	5° 03' 19"	"
P.T. 10+29.43	00° 06' 41"	5° 10' 00"	4.43

Def. 1.507835 min. per foot

R = 1139.17'
I = 10° 20'
Tan. 103.08'
Arc. 205.53'

Note book 847 P.24