




ALBANY AVENUE
KENT STREET
CURB CORNER
T 112°30'45"
R 12.00
T 19.78
ARC 24.61
WALK 5.5' OUT
4' WALK 5.5' OUT

BM NW CORNER
ALBANY AVE & KENT ST
ELEV 64.198

R 1382.47
T 10°20'00"
TAN 125.00'
ARC 249.33

KENT STREET
NORFOLK STREET
WALK 5.5' OUT
4' WALK 5.5' OUT

STATION	DEFLECTION	DEFLECTION	CHORD
PC 6497.56			
+25	00°03'02"	00°34'07"	2.439
+50	00°31'05"	1°05'12"	24.999
+75	"	1°36'17"	"
+100	"	2°07'22"	"
+125	"	2°38'27"	"
+150	"	3°09'32"	"
+175	"	3°40'37"	"
+200	"	4°11'42"	"
+225	"	4°42'47"	"
PT 446.89	00°29'13"	5°10'00"	21.890

BM CMS SW CORNER
KENT ST & NORFOLK ST
ELEV 77.250

Notebook 845 P 29

deflection per foot
1243332 min