



ASYLUM STREET

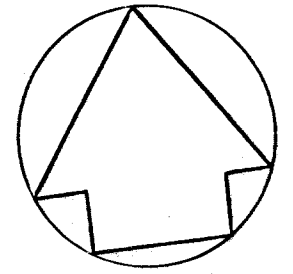

HAYNES STREET

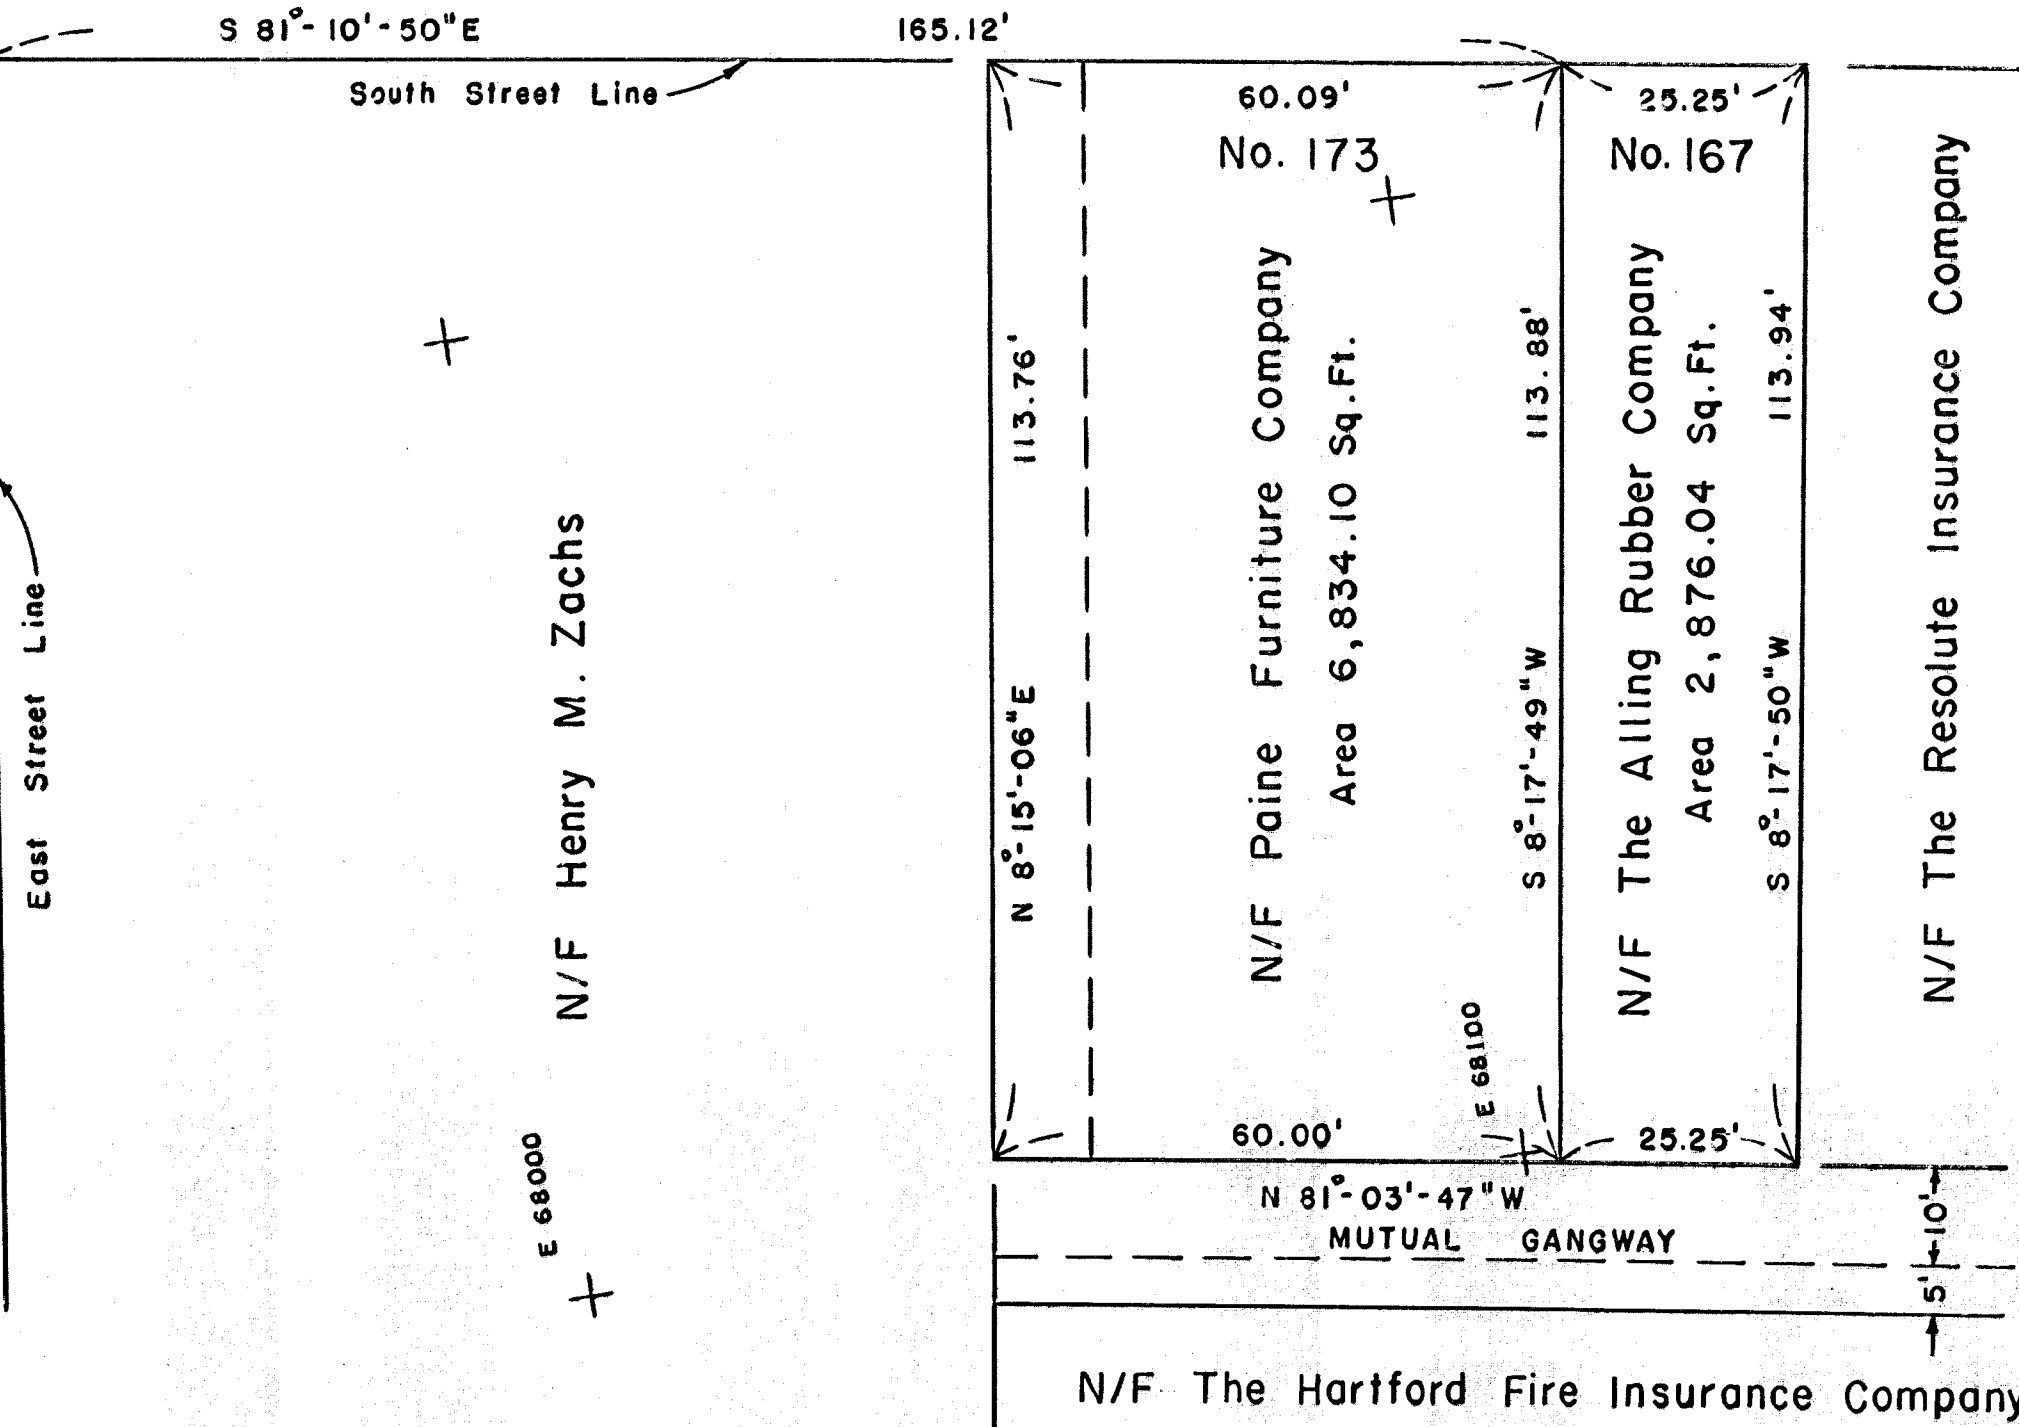

I hereby certify this map
to be substantially correct.

Rodney L. Loomis Jr.

Rodney L. Loomis Jr., P.E. & L.S.
Conn. Reg. No. 4415

This plan superseded by daybook 010642 dated Mar 1970

CITY OF HARTFORD, CONNECTICUT
DEPARTMENT OF ENGINEERING

PROPERTY MAP
NO. 167 AND NO. 173
ASYLUM STREET

SUBMITTED	RECOMMENDED	APPROVED
DIVISION ENGINEER	ASST. CITY ENG.	CITY ENGINEER
DESIGN R.L.L. DRAWN R.L.L.	TRACED R.L.L. CHECK J.L.L.	DAYBOOK NO. 010198 SCALE 1" = 20' DATE AUGUST 1970

Note:

See Daybook No. 010211 also.

" " " " " 010332 "