


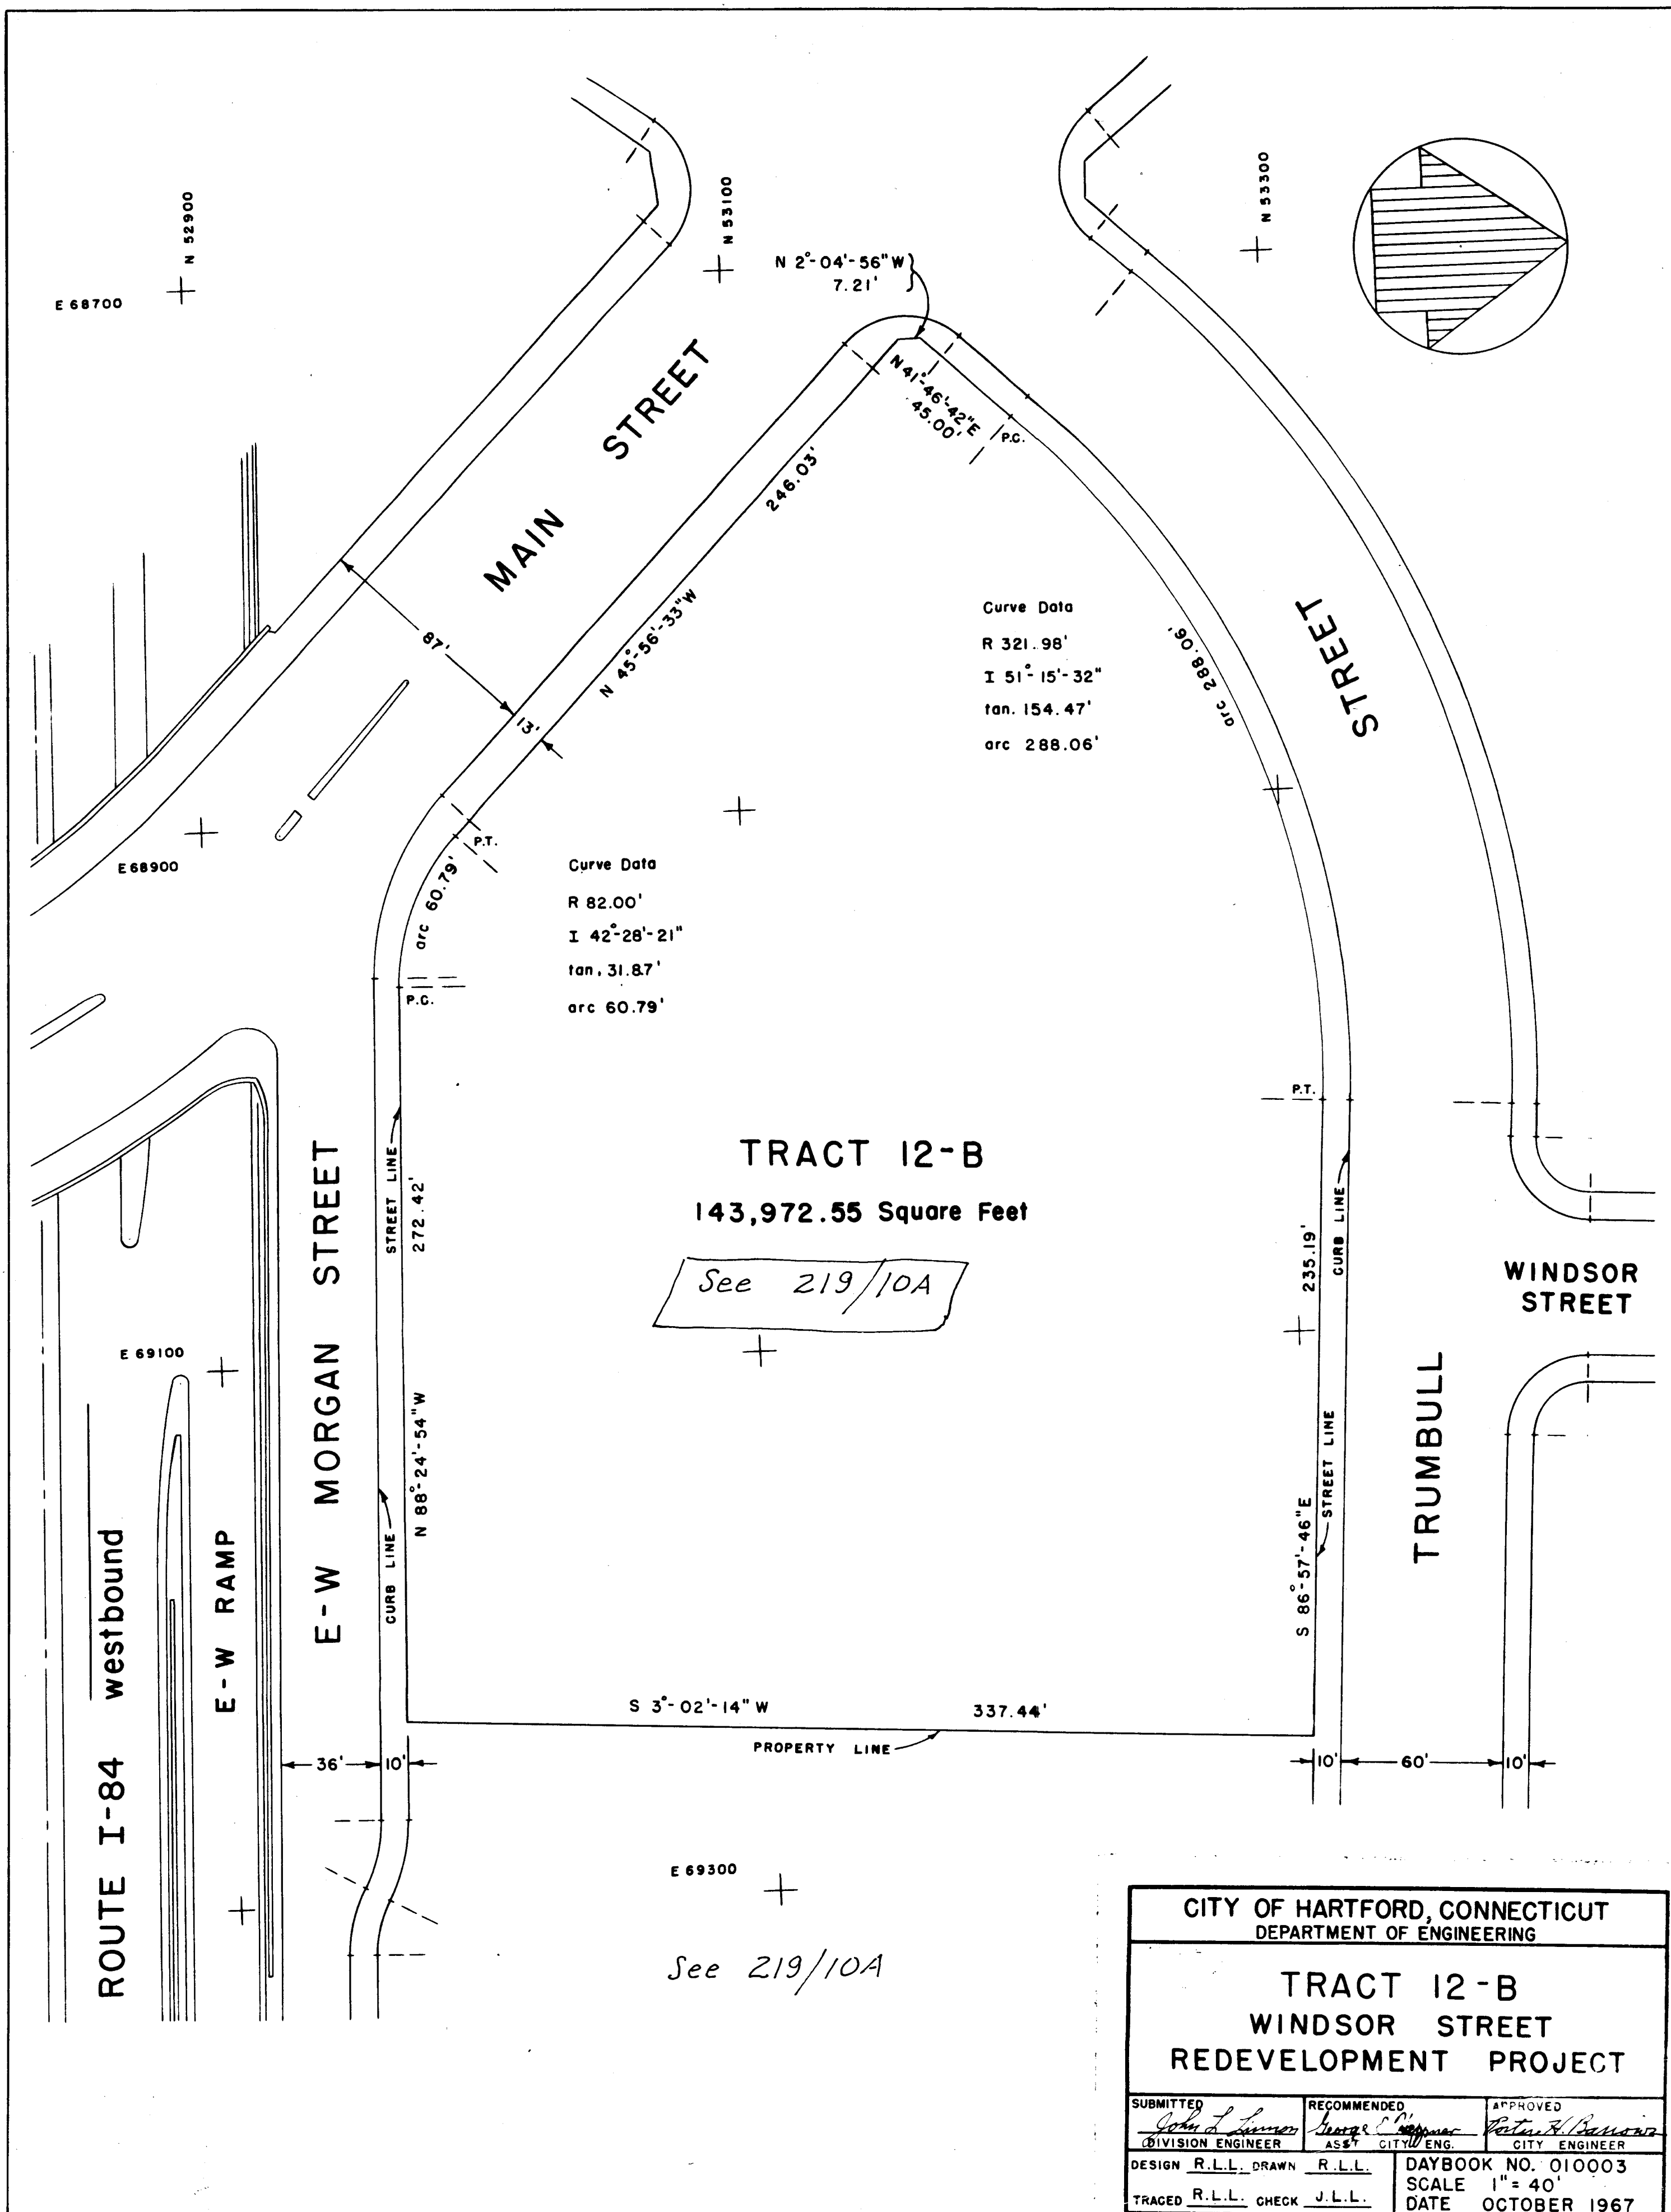

CITY OF HARTFORD, CONNECTICUT DEPARTMENT OF ENGINEERING		
TRACT 12-B WINDSOR STREET REDEVELOPMENT PROJECT		
SUBMITTED <i>John A. Lerner</i> DIVISION ENGINEER	RECOMMENDED <i>George E. Pappas</i> ASST. CITY ENGINEER	APPROVED <i>Peter A. Barrows</i> CITY ENGINEER
DESIGN R.L.L. DRAWN R.L.L.	DAYBOOK NO. 010003	
TRACED R.L.L. CHECK J.L.L.	SCALE 1" = 40'	
DATE OCTOBER 1967		