


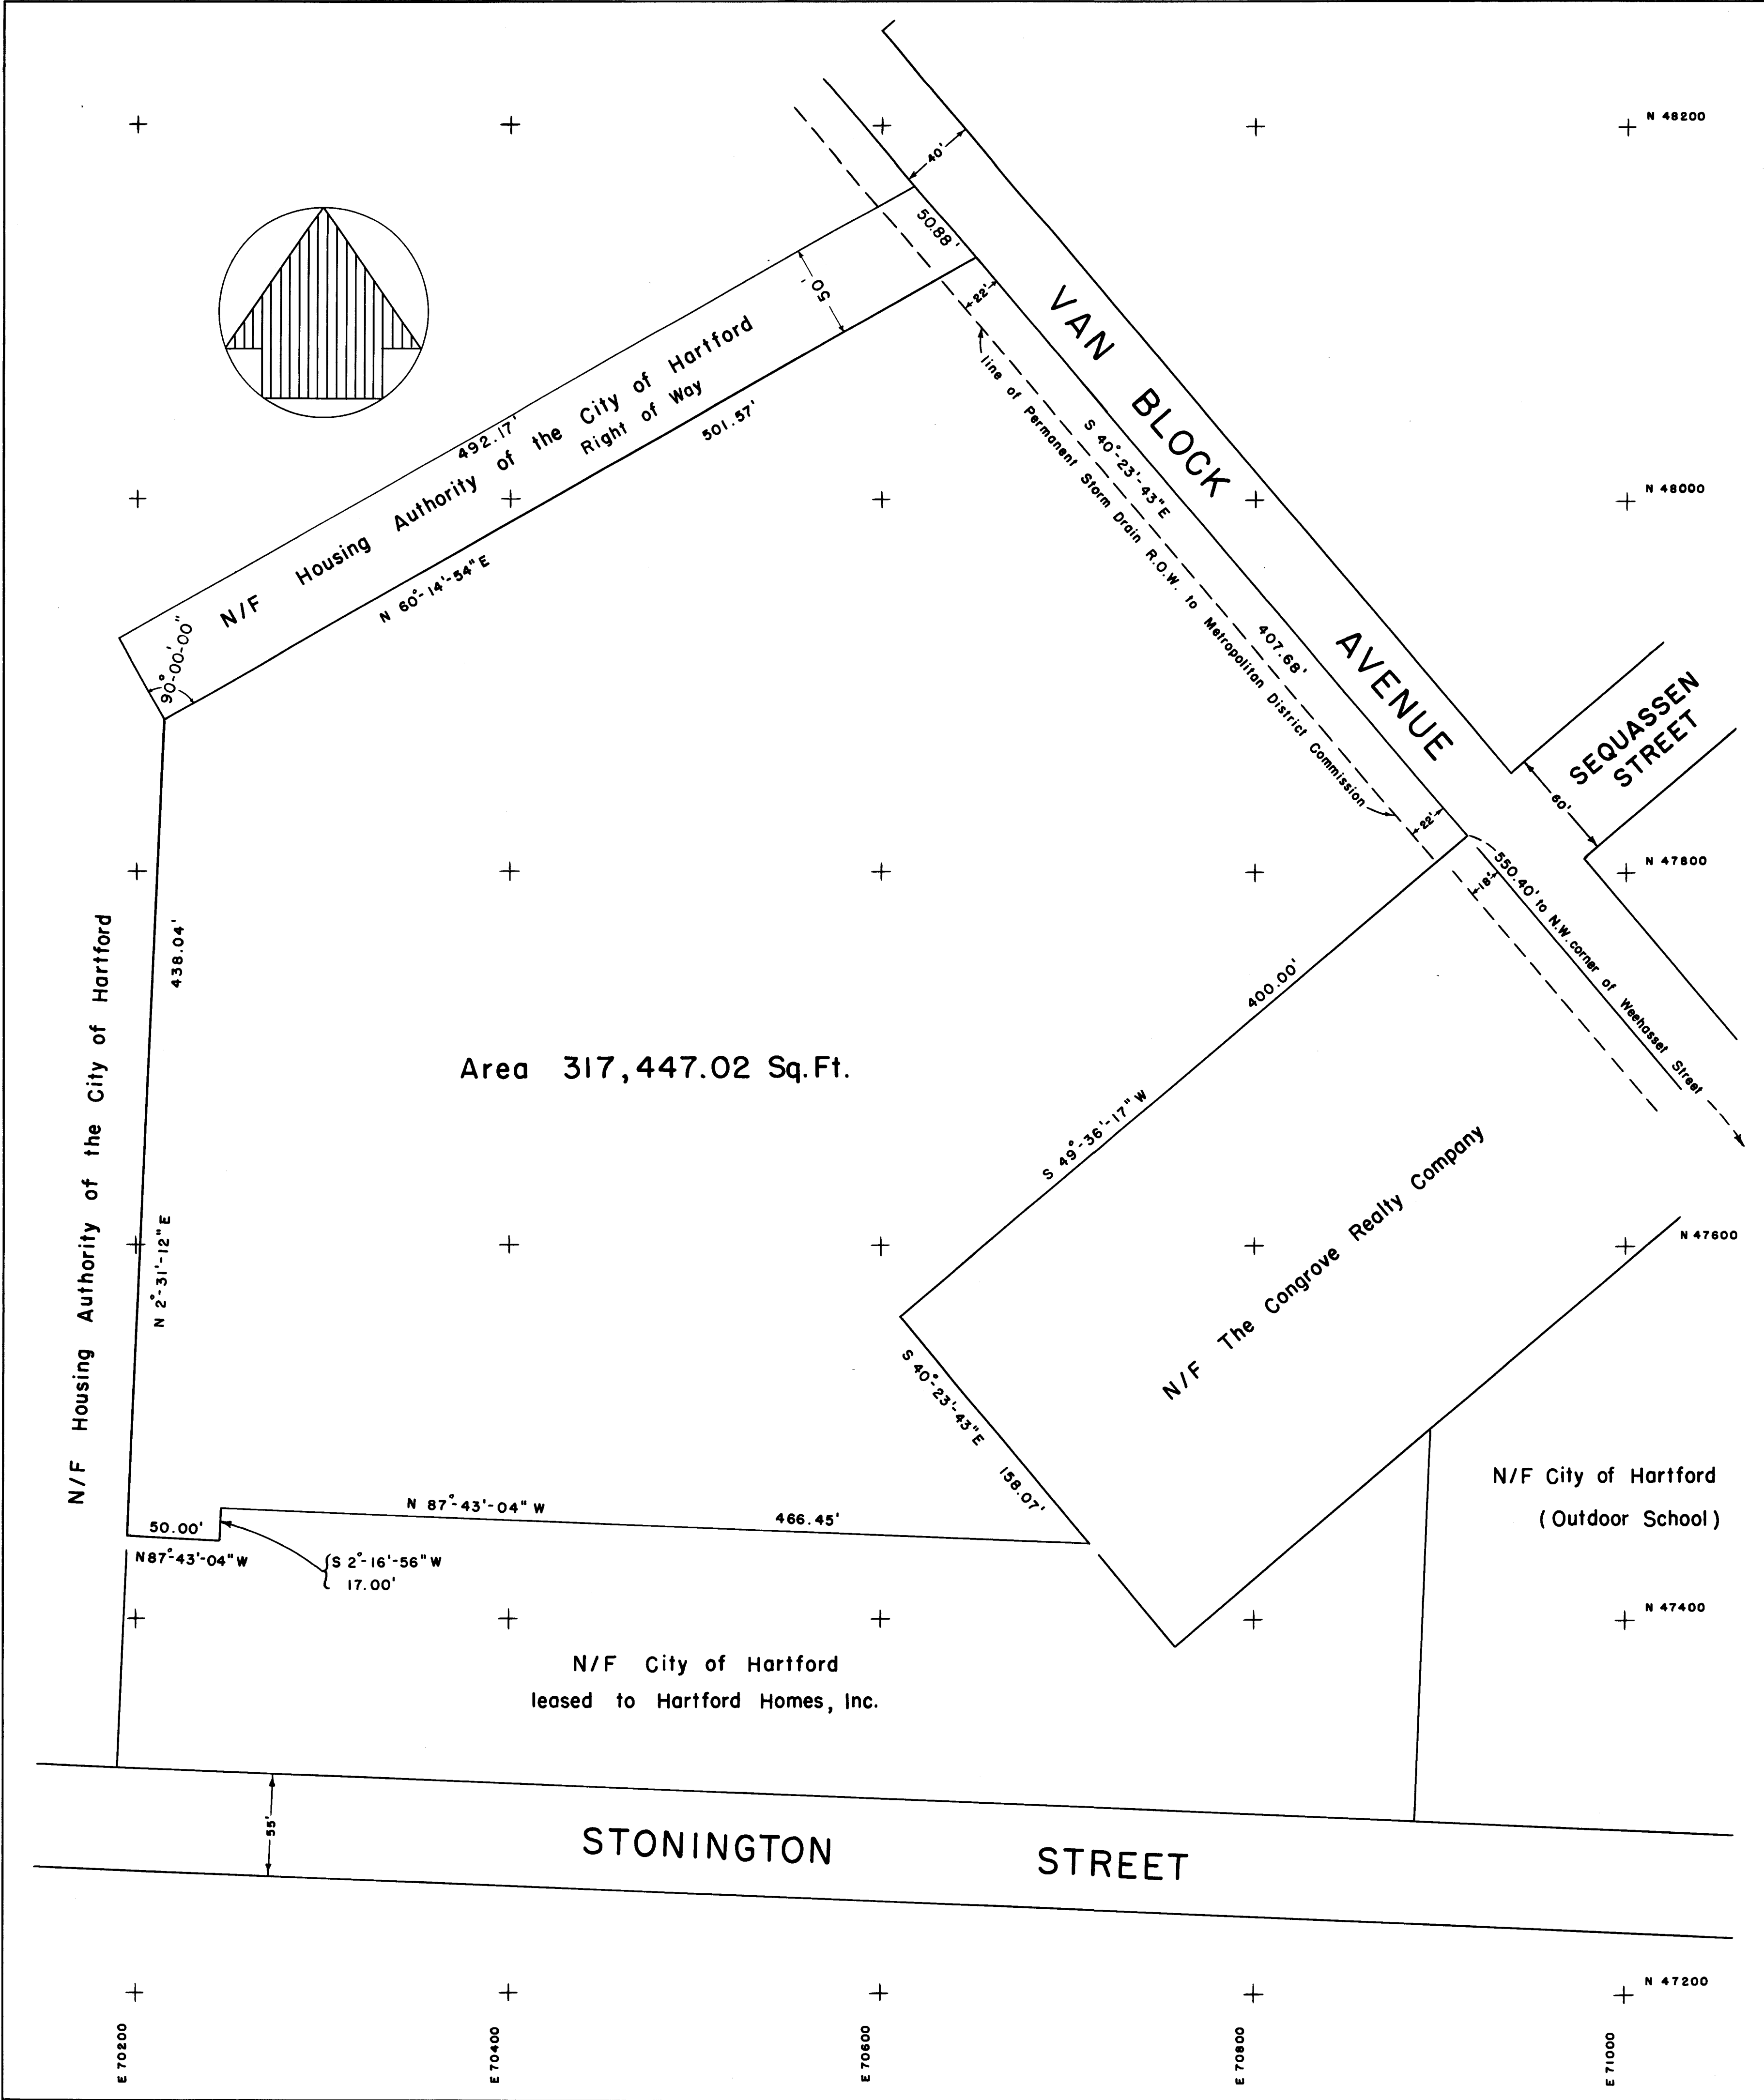

VAN BLOCK AVENUE PROJECT

The metes and bounds shown on this map have been allotted to satisfy limiting block dimensions and to reconcile conflicting deed descriptions.

Each property line distance and/or bearing may not necessarily agree with its particular deed description.

In this respect, I hereby certify that this map and information is substantially correct.

John L. Linnon
John L. Linnon, P.E. & L.S.
Conn. Reg. No. 2000

CITY OF HARTFORD, CONNECTICUT DEPARTMENT OF ENGINEERING		
VAN BLOCK AVENUE PROJECT		
BOUNDARY DESCRIPTION MAP		
SUBMITTED <i>John L. Linnon</i> DIVISION ENGINEER	RECOMMENDED <i>George C. Harmon</i> ASST. CITY ENG.	APPROVED <i>Robert H. Cameron</i> CITY ENGINEER
DESIGN: R.L.L.	DRAWN: R.L.L.	DAYBOOK NO. 010006
TRACED: R.L.L.	CHECK: J.D.G.	SCALE 1" = 50'
DATE NOVEMBER 1967		