


10/13/34

10/13/34

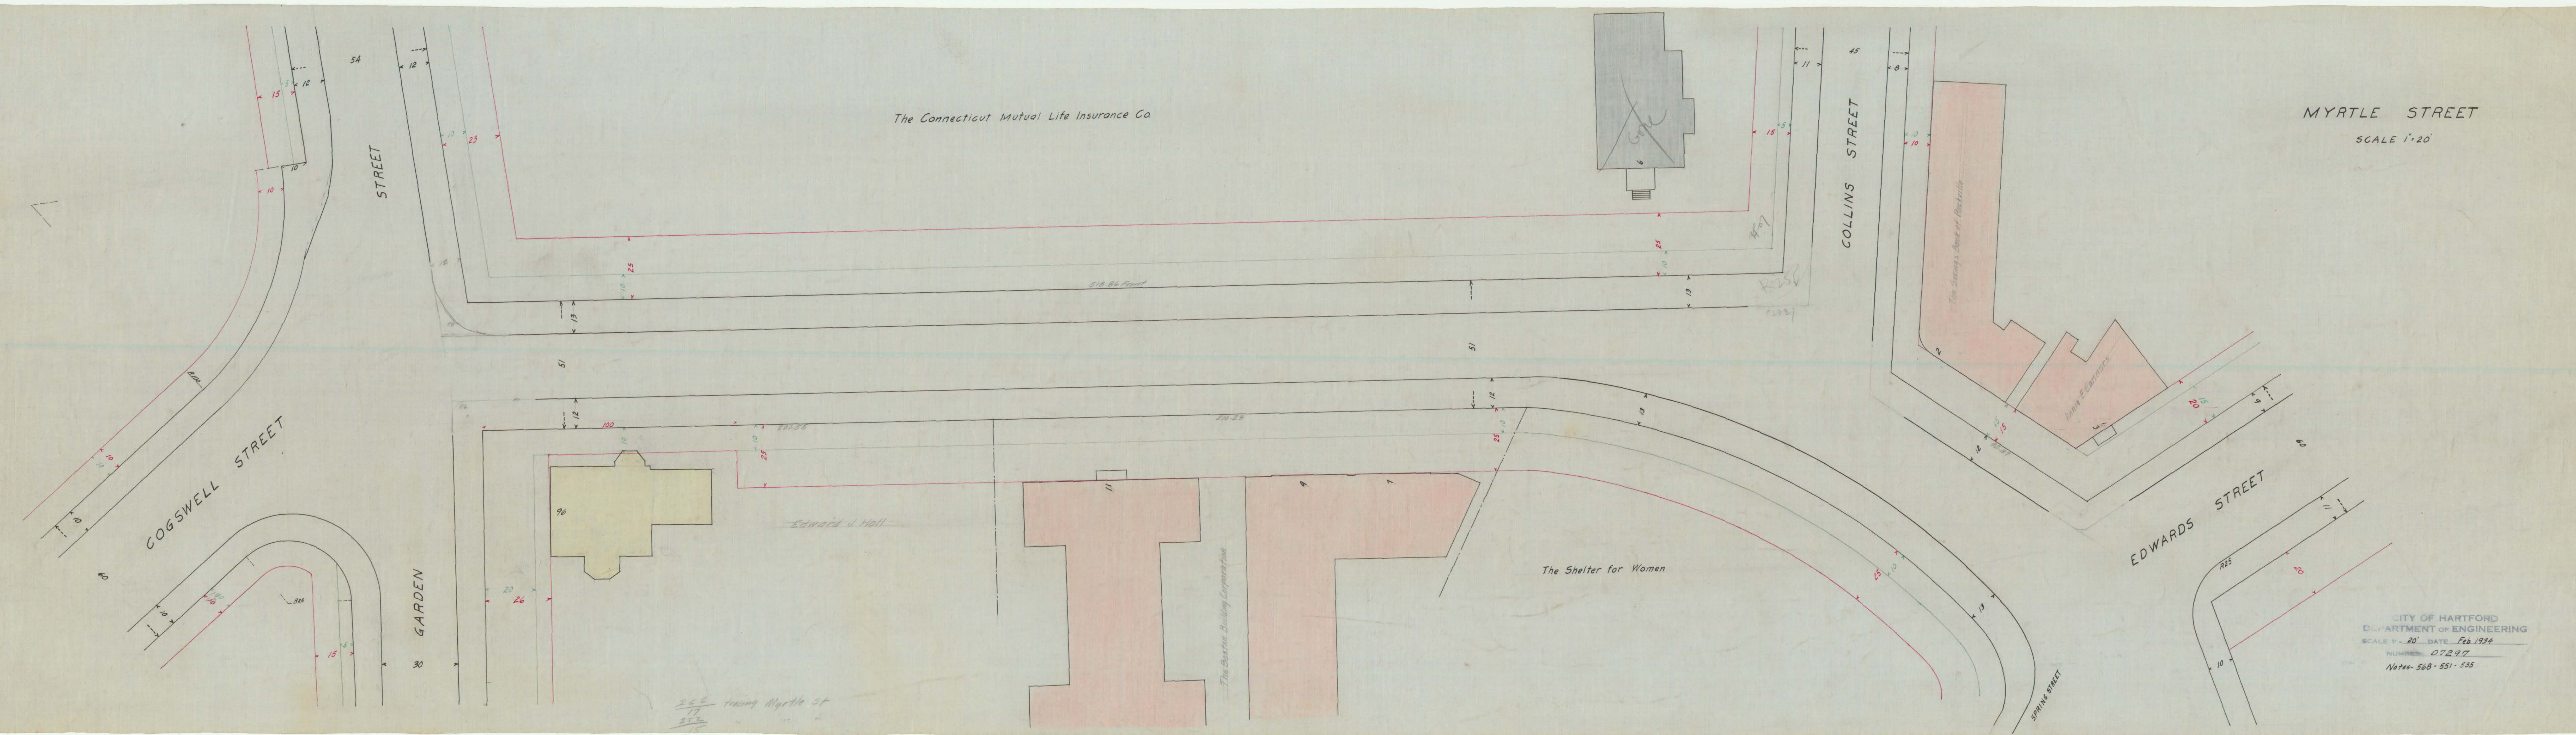

MYRTLE STREET

SCALE 1"=20'

CITY OF HARTFORD
DEPARTMENT OF ENGINEERING
SCALE 1"=20' DATE Feb. 1934
NUMBER 07297
Notes- 548-551-535