


E10 1/2

SSS/20
W.C. M.W.

Scale Hor. 1"=40'
Ver. 1"=10'

WETHERSFIELD AVENUE

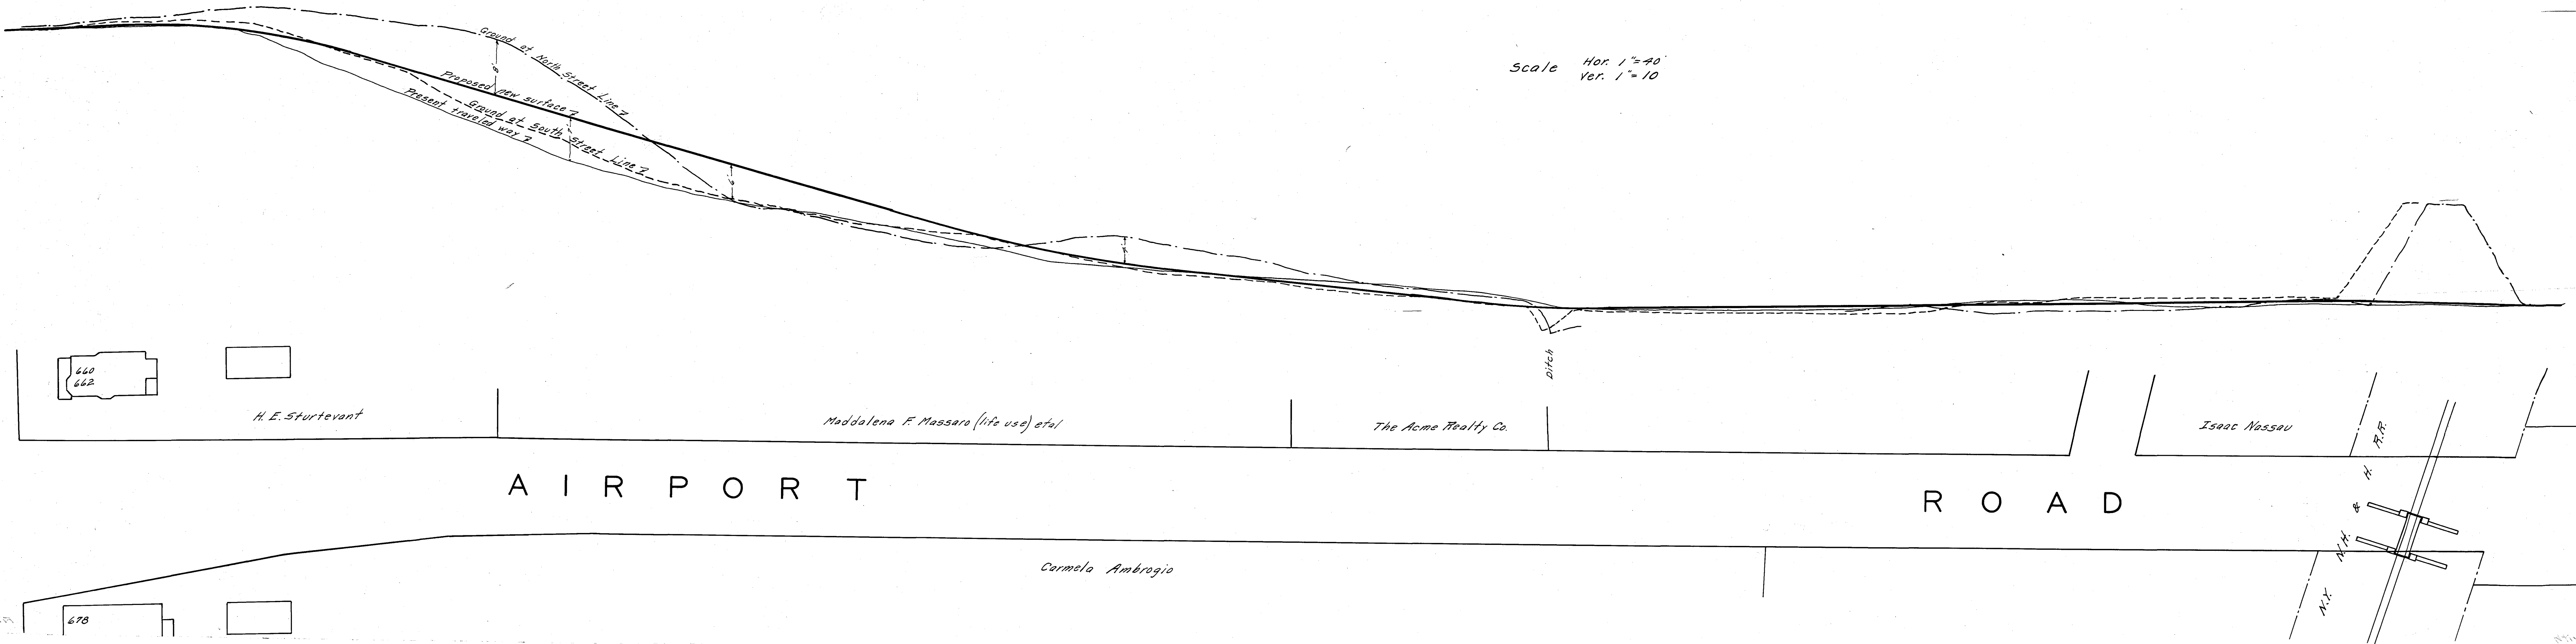

SSS/20
W.C. M.W.