



KENEY PARK

PICNIC AREA

RUTLAND STREET

ROSEMONT STREET

CLARENCE A. BARBOUR SCHOOL GROUNDS

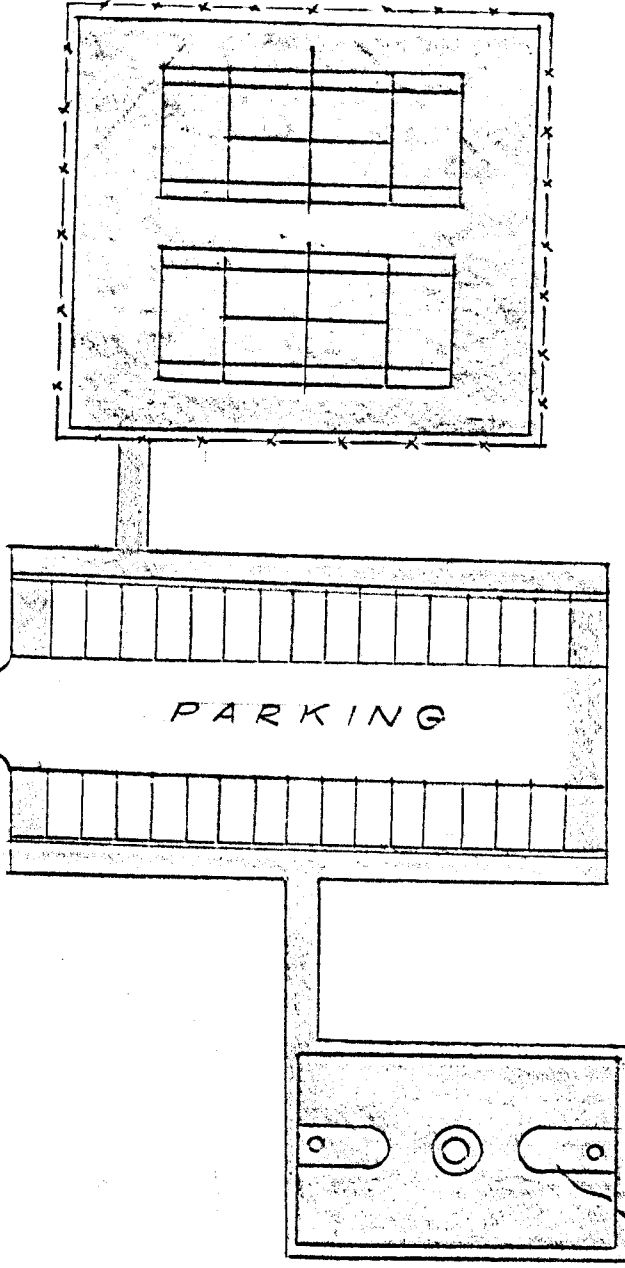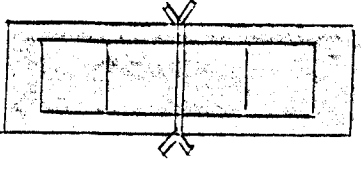

PARKING

METER BOX

Connect 2" Pipe to 4" Main

70" 8" SEWER PIPE
Existing 6053
Existing Sewer
Existing Water
Existing Sewer M.H.
New Water
T.F. 67.14
F.L. 50.55

Fountain

2 1/2" 4" C.I. PIPE
4" Blow-off

SPRAY POOL
1/2" Copper Pipe
S&D

NOTE:-
S & D = Stop & Drain Valve

SCALE: 1" = 50'

CITY OF HARTFORD, CONNECTICUT DEPARTMENT OF ENGINEERING		
INSTALLATION OF UTILITIES AT THE BARBOUR - KENEY COMPLEX CONN. VB-10		
SUBMITTED <i>T.H. Clark</i> DIVISION ENGINEER	RECOMMENDED <i>Russell Edging</i> ASS'T. CITY ENG.	APPROVED <i>George E. Hammer</i> CITY ENGINEER
DESIGN A.F.H. DRAWN M.M.C.	DAYBOOK NO. 010155A	
THROD M.M.C. CHECK	DATE MAR. 1970	Revised 3/16/70

PICNIC AREA

EAST GROVELAND ROAD