


Profile of Warrenton Avenue

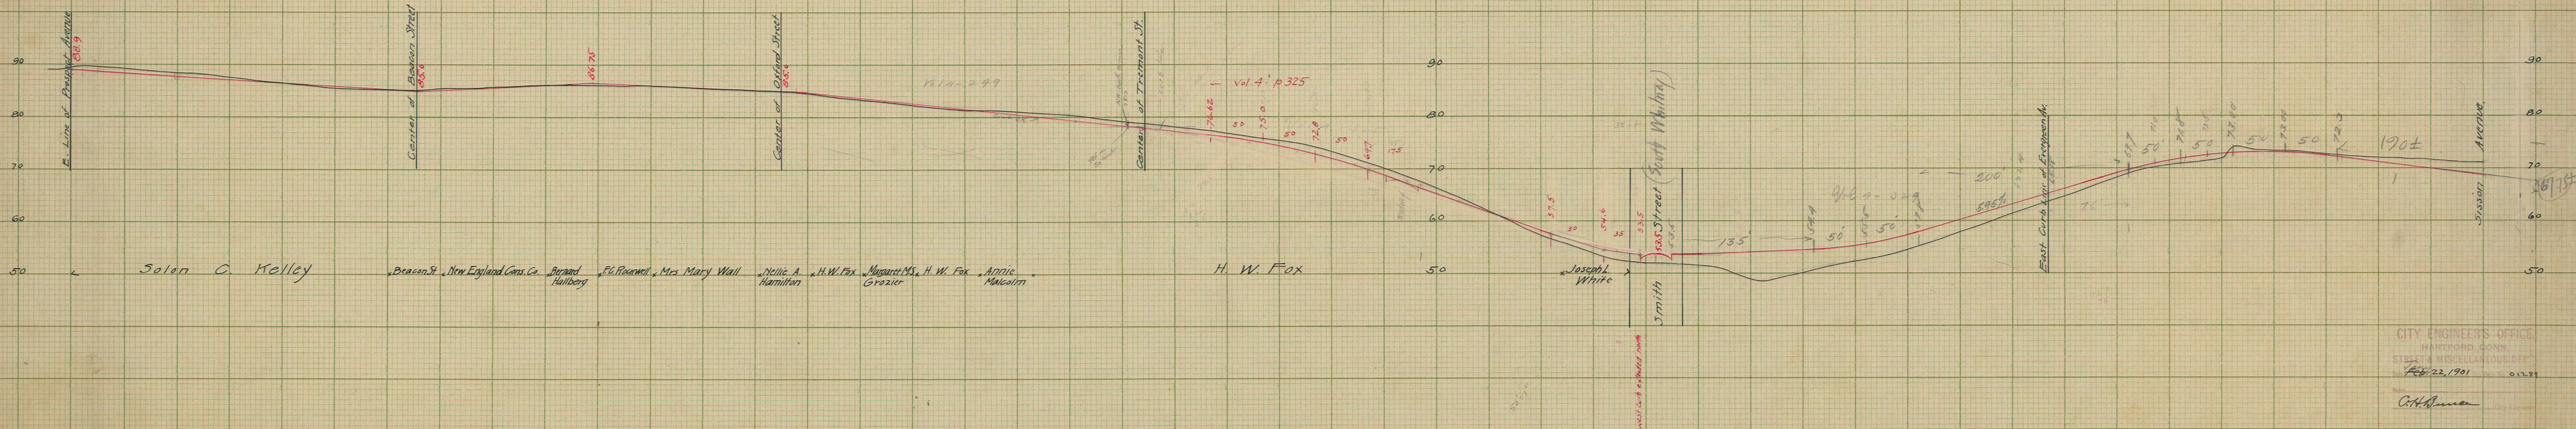

CITY ENGINEER'S OFFICE
HARTFORD, CONN.
STREET & MISCELLANEOUS DEPT.
Feb. 22, 1901
C. H. Jones