


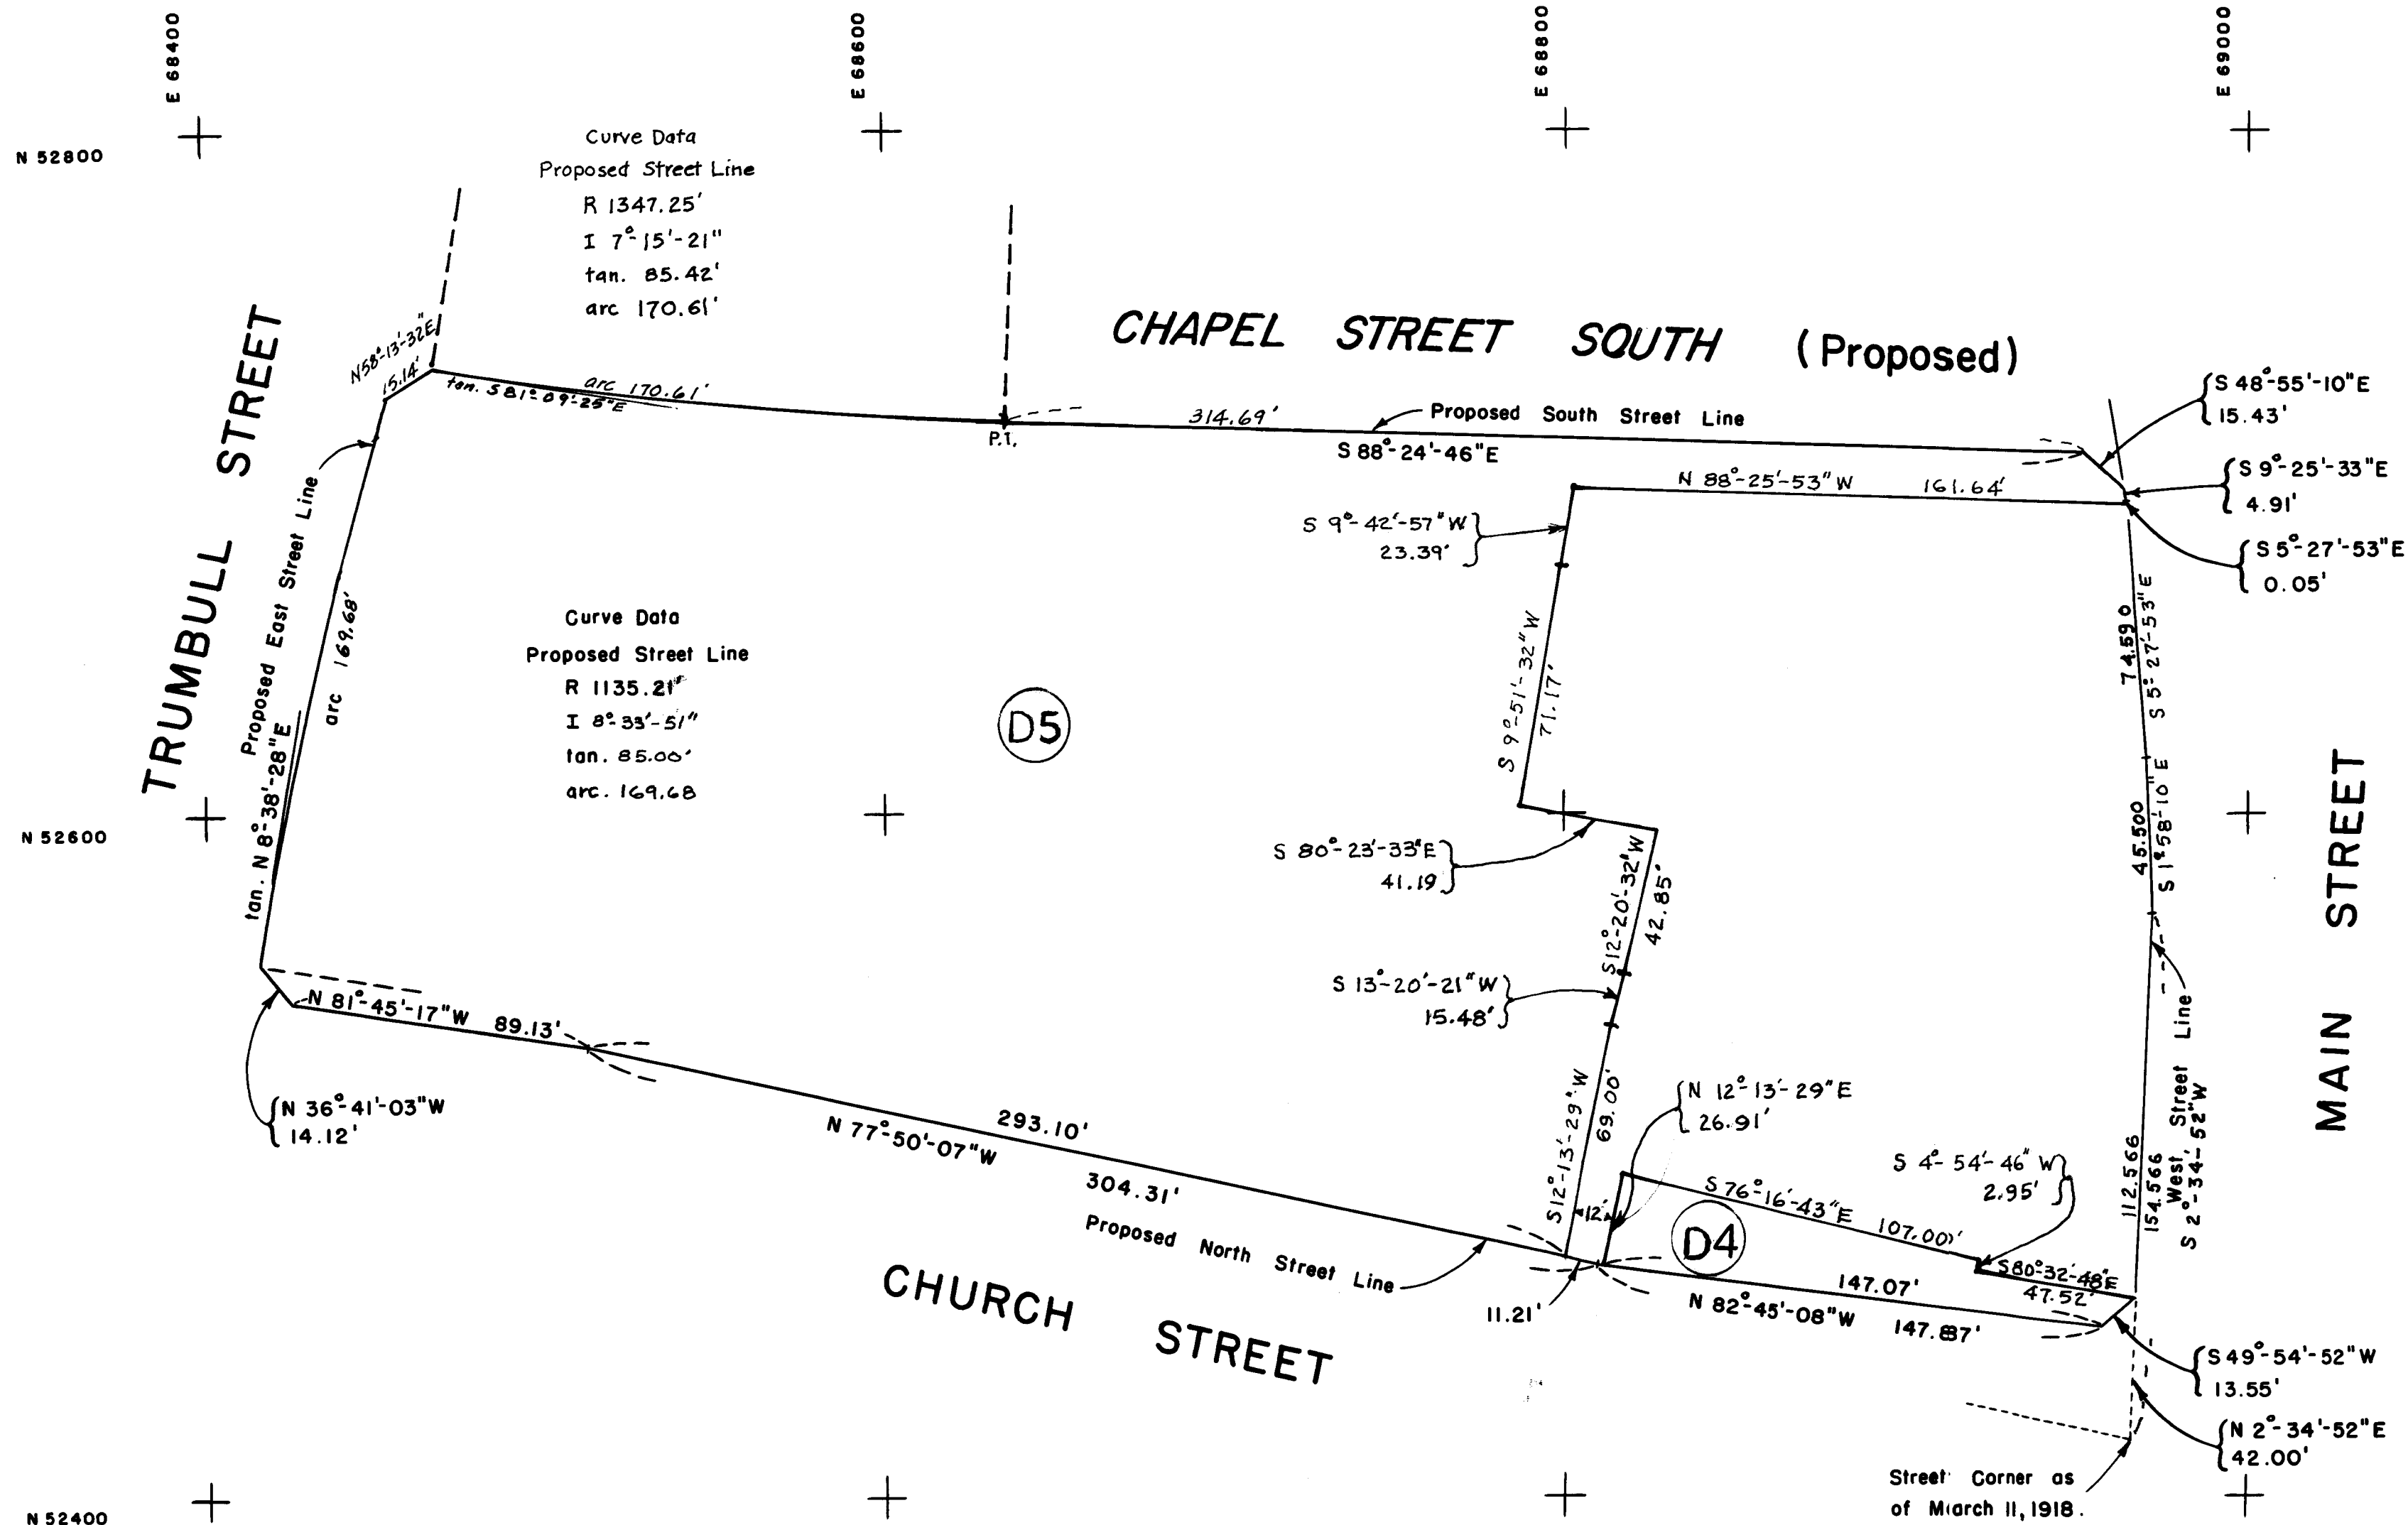

The area of Tract D4 is 2,712.51 S.F.

The area of Tract D5 is 79,704.94 S.F.

Tract D4 and Tract D5 have mutual gangway rights in the 12' wide strip between them.

See 565/4

NO.	DATE	DESCRIPTIONS	DRAWN
C	8/20/74	See Revised Plan	
B	2/12/74	Revising Chapel Street South Alignment	S.B.
A	Aug. '72	Combining Tracts D-4 & D-5 to D	
NO.	DATE	DESCRIPTIONS	DRAWN
REVISIONS			

CITY OF HARTFORD, CONNECTICUT DEPARTMENT OF ENGINEERING		
DISPOSITION TRACTS D4 & D5 TRUMBULL STREET PROJECT		
SUBMITTED <i>John L. L...</i> DIVISION ENGINEER	RECOMMENDED <i>George E. H...</i> ASST. CITY ENG.	APPROVED <i>Robert H. B...</i> CITY ENGINEER
DESIGN <i>R.L.L.</i>	DRAWN <i>R.L.L.</i>	DAYBOOK NO. 010039
TITRACED <i>R.L.L.</i>	WEEK <i>J.L.L.</i>	SCALE: 1" = 40' DATE: JUNE 1968