


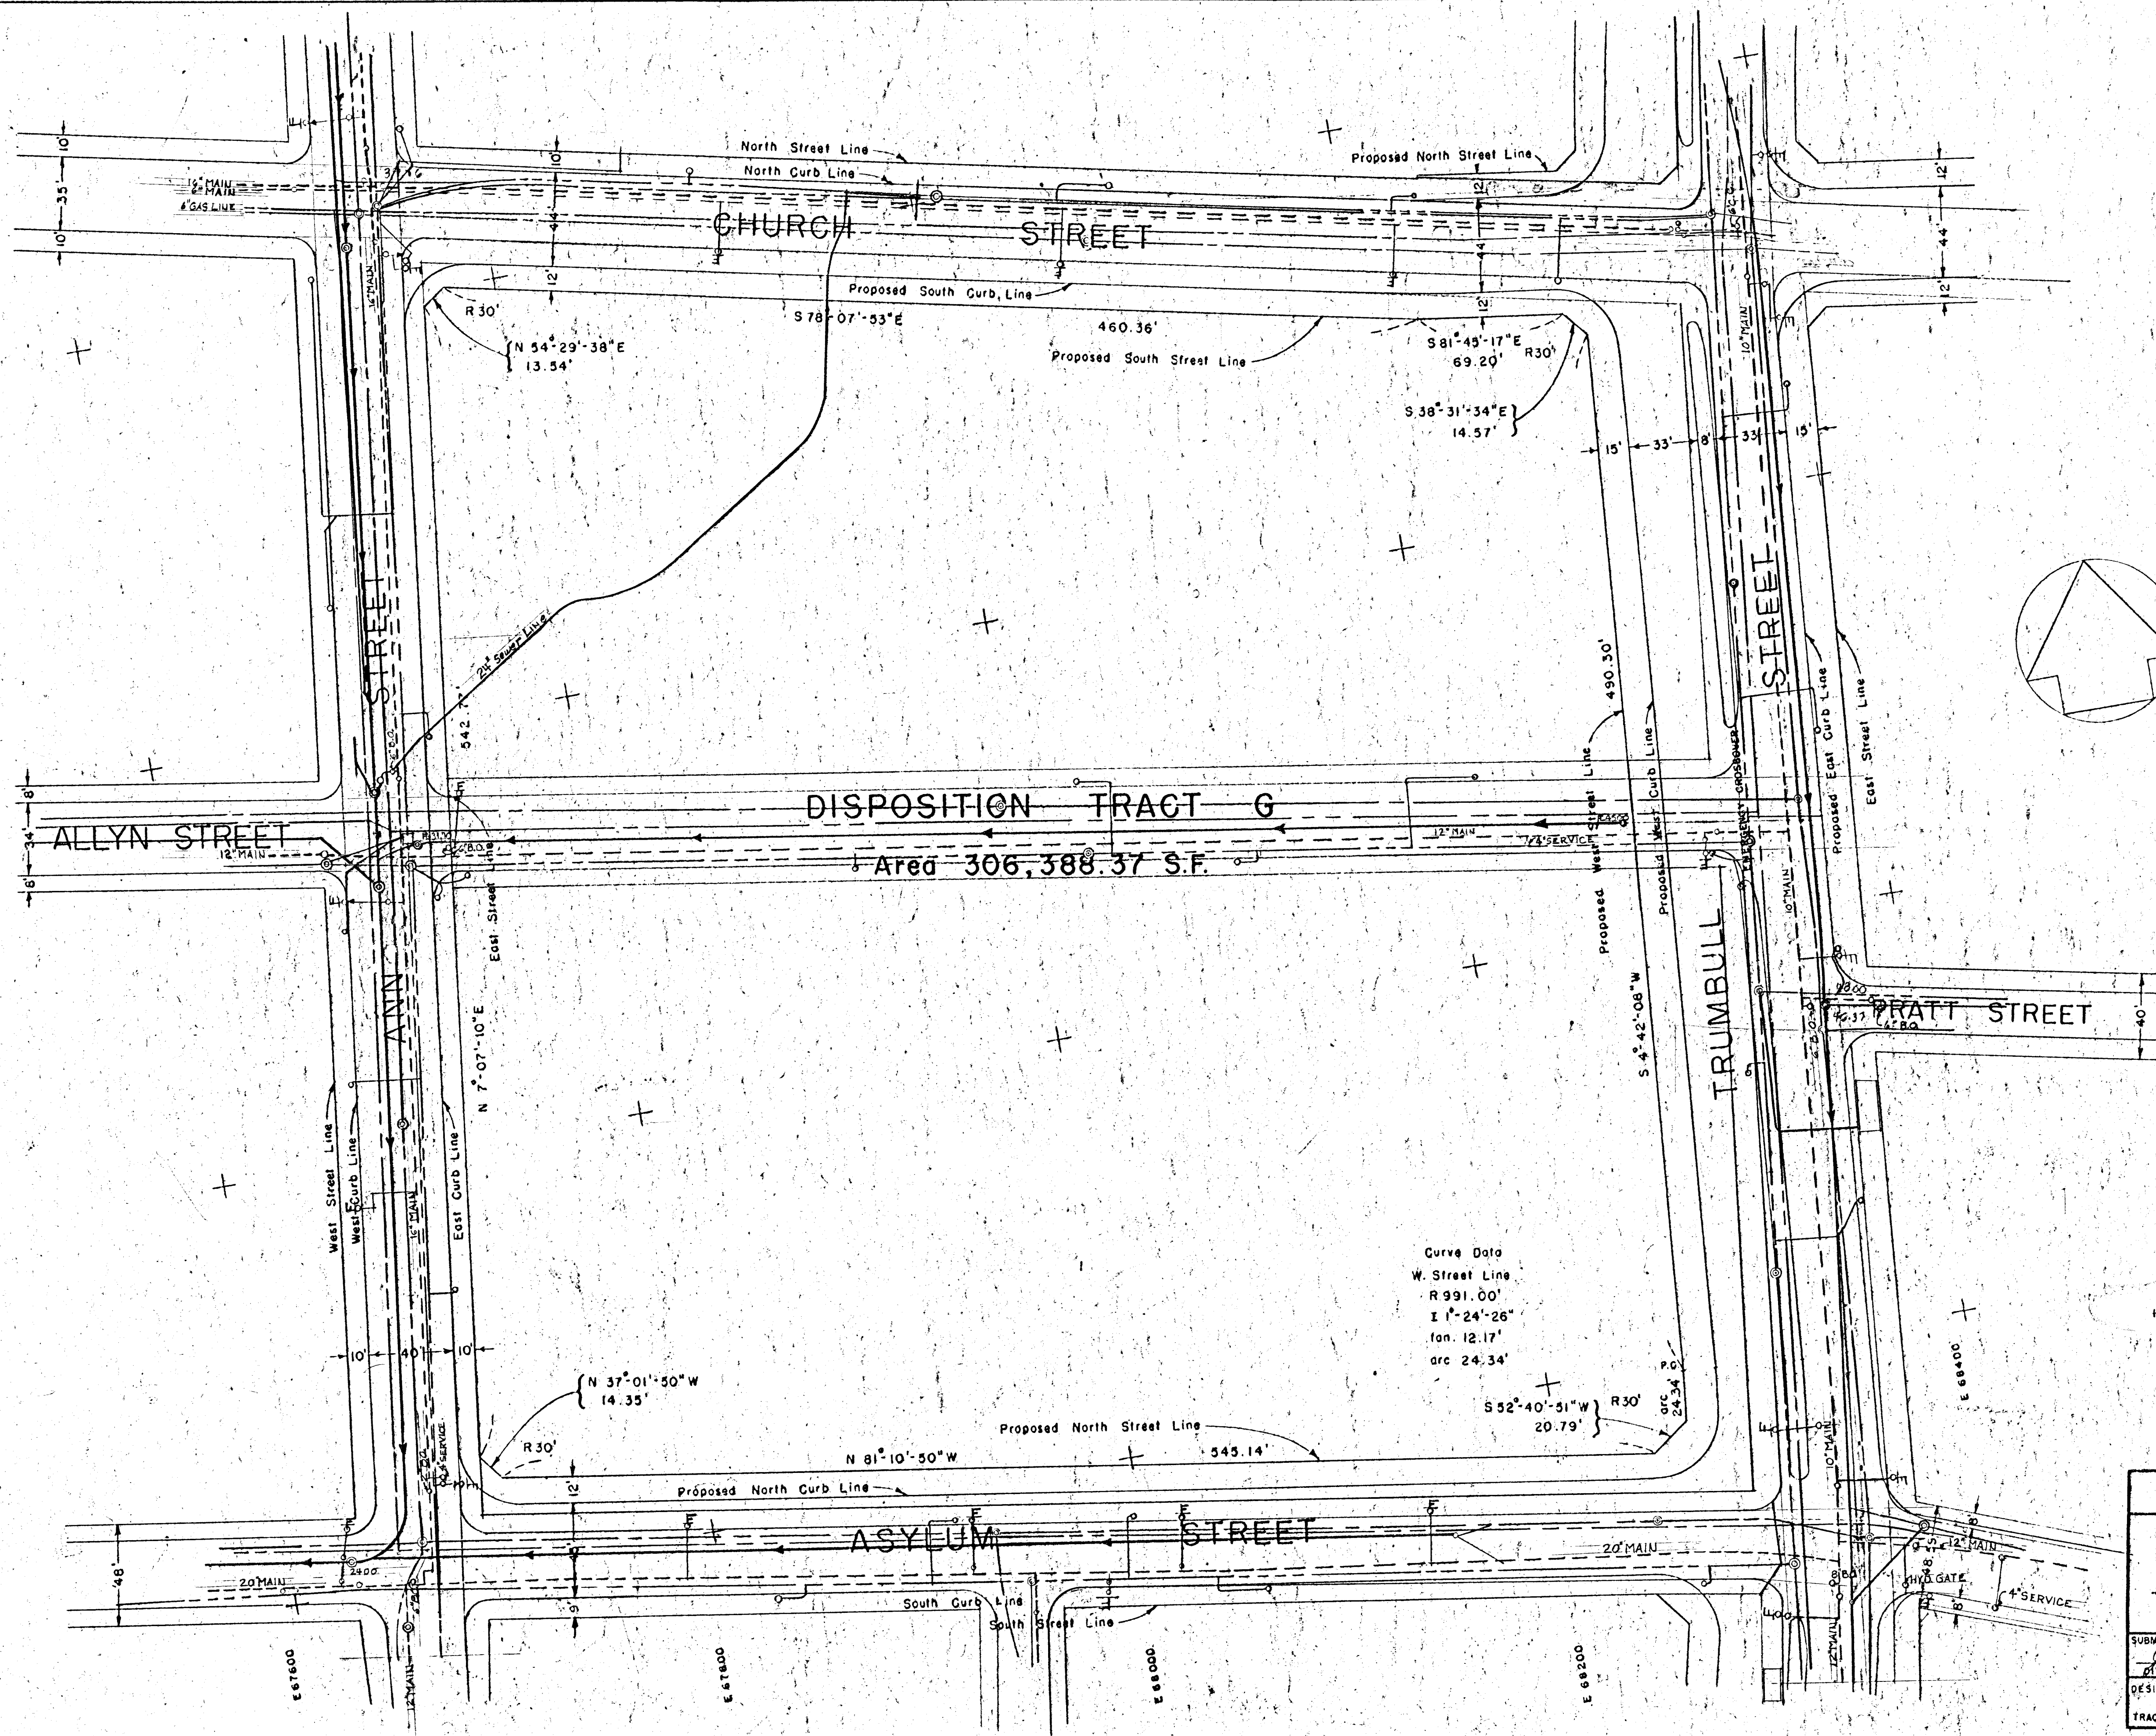

Curve Data
W. Street Line
R 991.00'
I 1°-24'-26"
Tan. 12.17'
arc 24.34'

Hfd. Eng. Co.
Gas
Sewer
Water
S.N.E. Tel. Co.

CITY OF HARTFORD, CONNECTICUT DEPARTMENT OF ENGINEERING		
DISPOSITION TRACT G TRUMBULL STREET PROJECT		
SUBMITTED <i>John A. L...</i> DIVISION ENGINEER	RECOMMENDED <i>Robert H. ...</i> ASST. CITY ENG.	APPROVED <i>Patricia A. ...</i> CITY ENGINEER
DESIGN <i>R.L.L.</i> DRAWN <i>R.L.L.</i>	DAYBOOK NO. 010042 SCALE 1" = 40'	
TRACED <i>R.L.L.</i> CHECK <i>J.L.L.</i>	DATE JUNE 1968	