



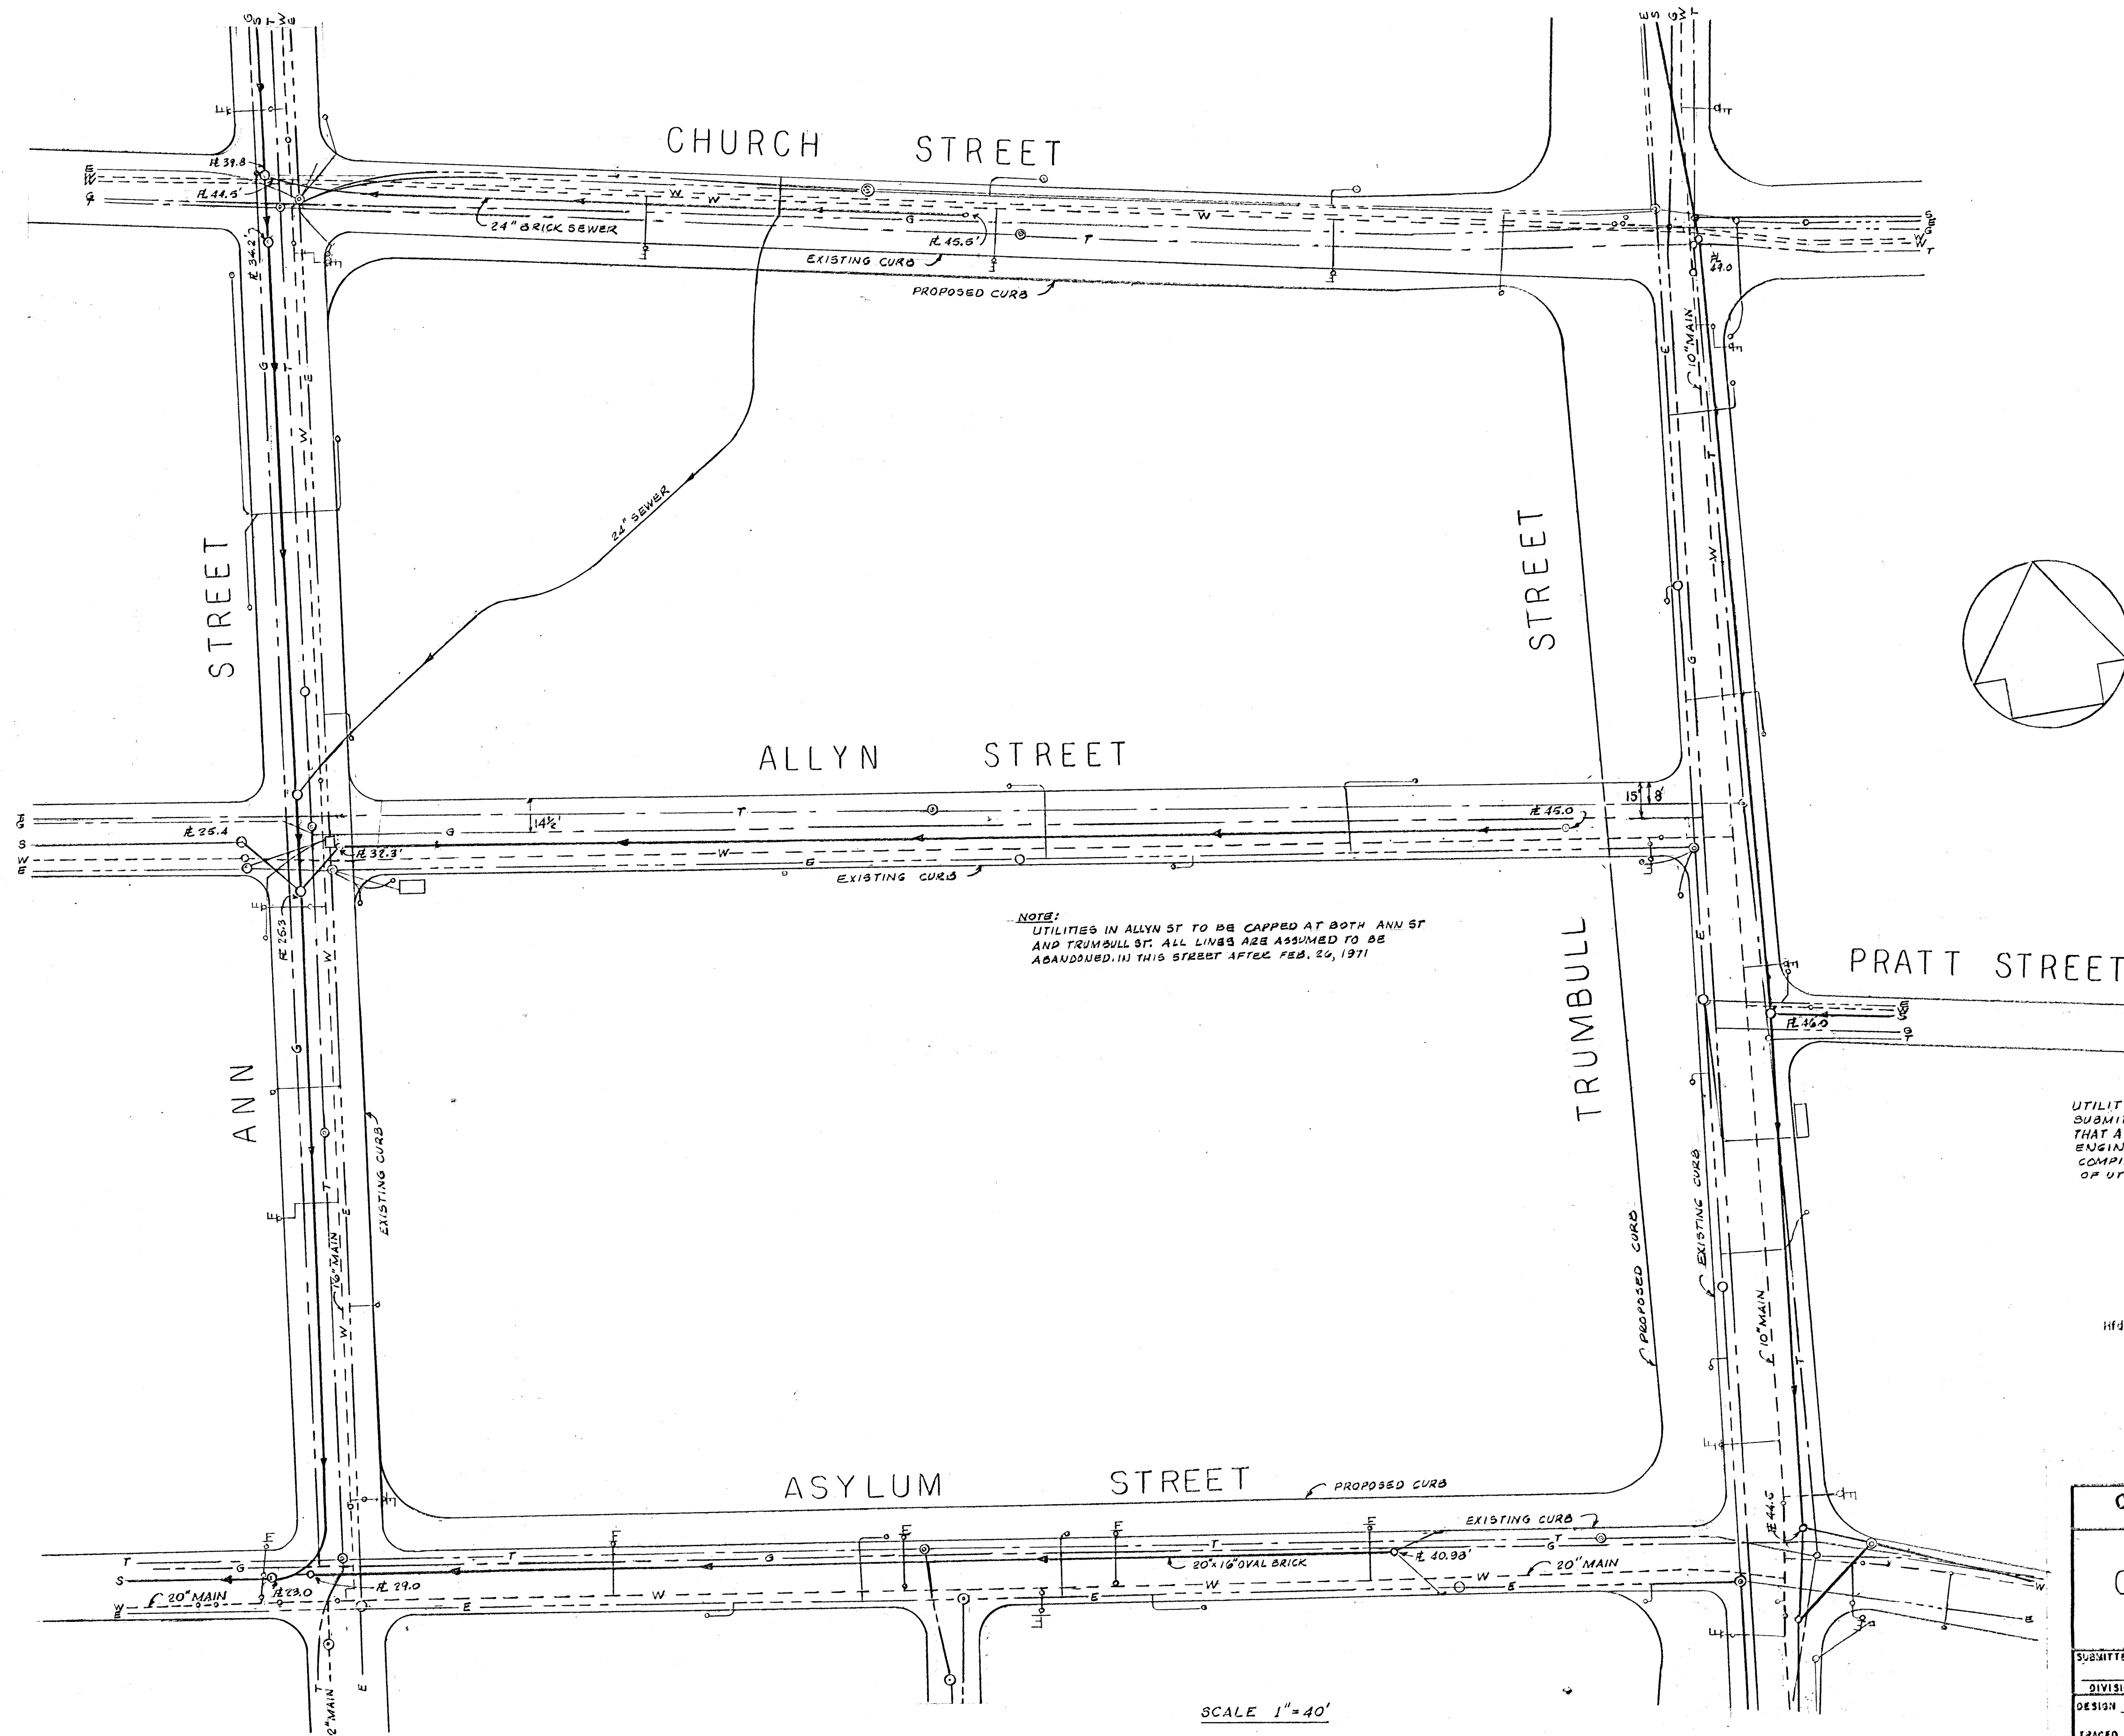

NOTE:
 UTILITIES IN ALLYN ST TO BE CAPPED AT BOTH ANN ST
 AND TRUMBULL ST. ALL LINES ARE ASSUMED TO BE
 ABANDONED IN THIS STREET AFTER FEB. 24, 1971

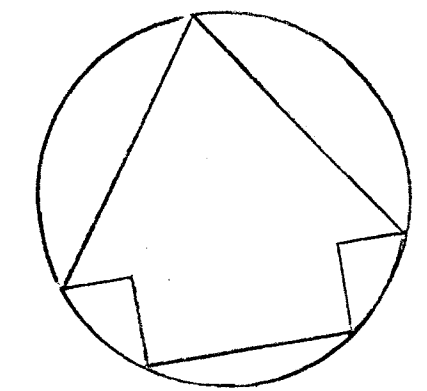

GENERAL NOTE
 UTILITIES ARE SHOWN IN ACCORDANCE WITH
 SUBMITTALS FROM THE VARIOUS UTILITY COMPANIES
 THAT ARE ON FILE IN THE OFFICE OF THE CITY
 ENGINEER. THIS DRAWING IS A GRAPHIC
 COMPILATION OF DATA AND ACTUAL LOCATIONS
 OF UTILITIES MUST BE VERIFIED DURING EXCAVATION.

LEGEND

Hfd Elec Lt Co.	---	E
Gas	---	G
Sewer	---	S
Water	---	W
S.N.E. Tel Co.	---	T

CITY OF HARTFORD, CONNECTICUT DEPARTMENT OF ENGINEERING			
HARTFORD CIVIC CENTER SITE UTILITY MAP			
SUBMITTED	RECOMMENDED <i>Russell E. Dwyer</i> ASST. CITY ENG.	APPROVED <i>George W. Hume</i> CITY ENGINEER	
DESIGN	DRAWN PSB	DAYBOOK NO. 010042 B Scale 1" = 40'	
TRACED PSB. CHECK RED		DATE JANUARY - 1971	

SCALE 1" = 40'