


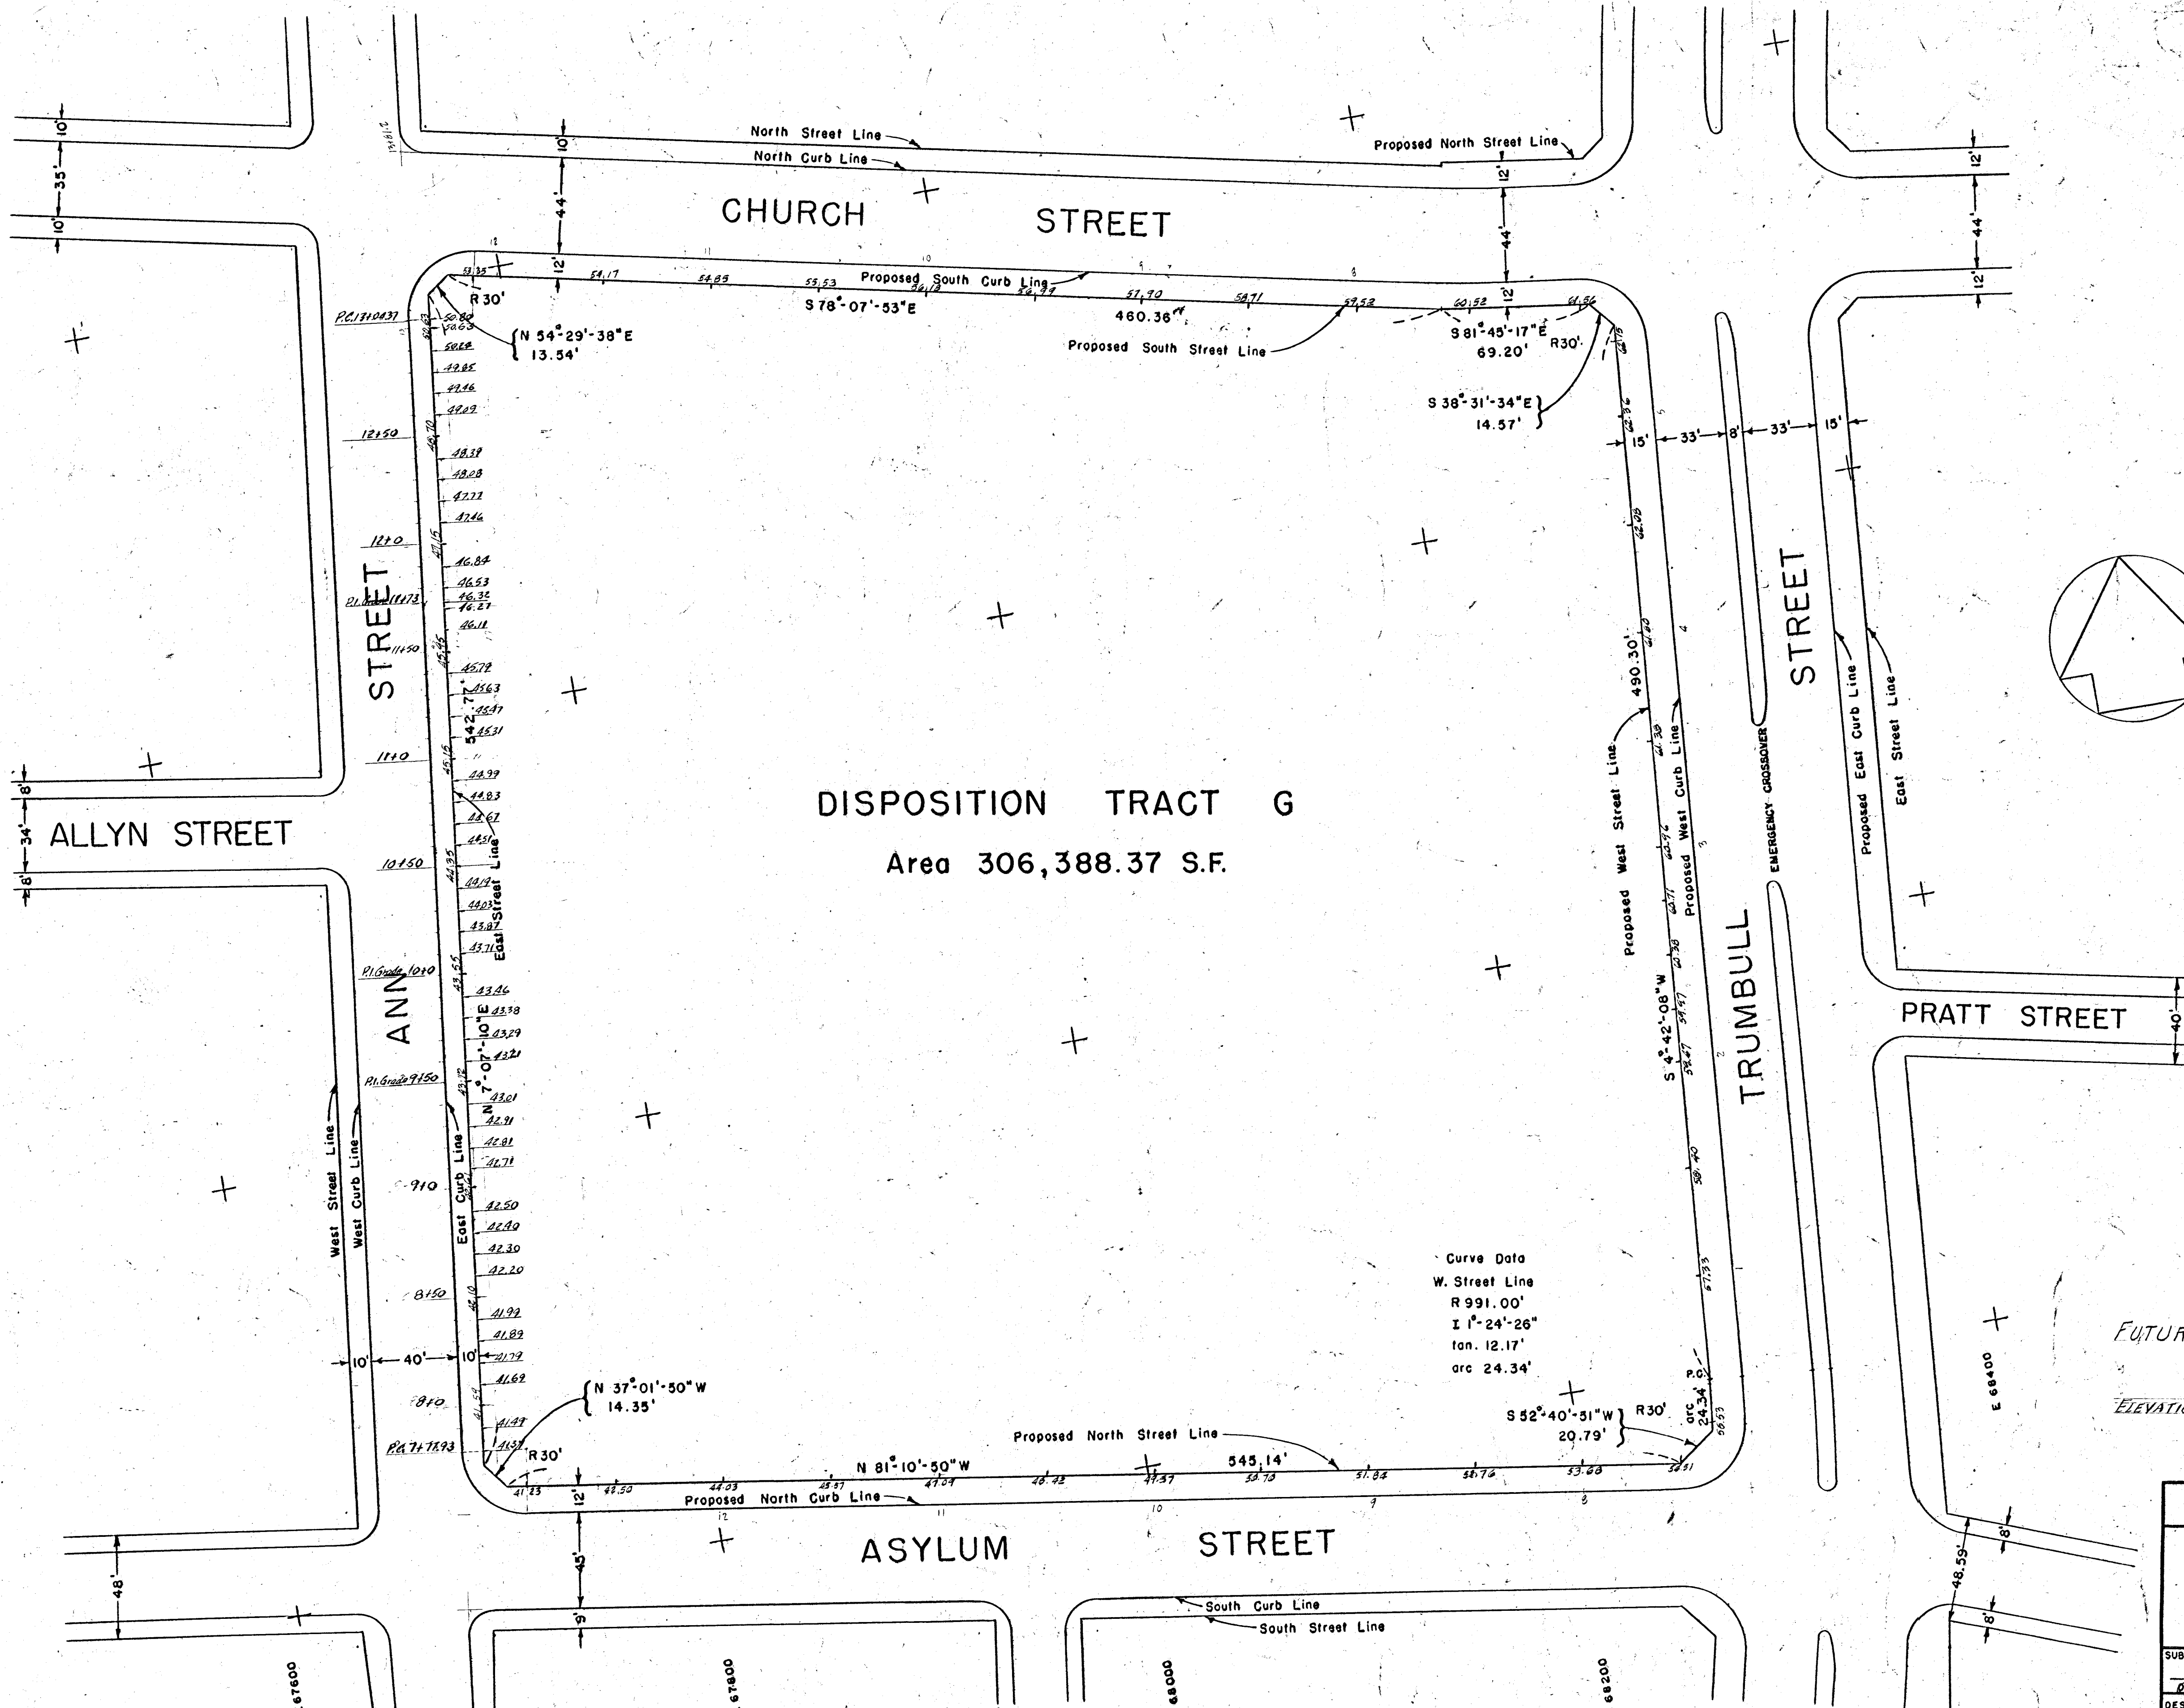

DISPOSITION TRACT G
Area 306,388.37 S.F.

Curve Data
W. Street Line
R 991.00'
I 1°-24'-26"
tan. 12.17'
arc 24.34'

FUTURE ELEVATIONS OF STREET LINES
SEPTEMBER 1969
ELEVATIONS AT 10 FT. INTERVALS - AUGUST 6, 1973

CITY OF HARTFORD, CONNECTICUT DEPARTMENT OF ENGINEERING		
DISPOSITION TRACT G TRUMBULL STREET PROJECT		
SUBMITTED <i>John L. Lunn</i> DIVISION ENGINEER	RECOMMENDED <i>George C. Heppner</i> ASST. CITY ENG.	APPROVED <i>Patricia H. Barron</i> CITY ENGINEER
DESIGN R.L.L. DRAWN R.L.L.	DAYBOOK NO. 010042A	
TRACED R.L.L. CHECK J.L.L.	SCALE 1" = 40'	
	DATE JUNE 1968	