


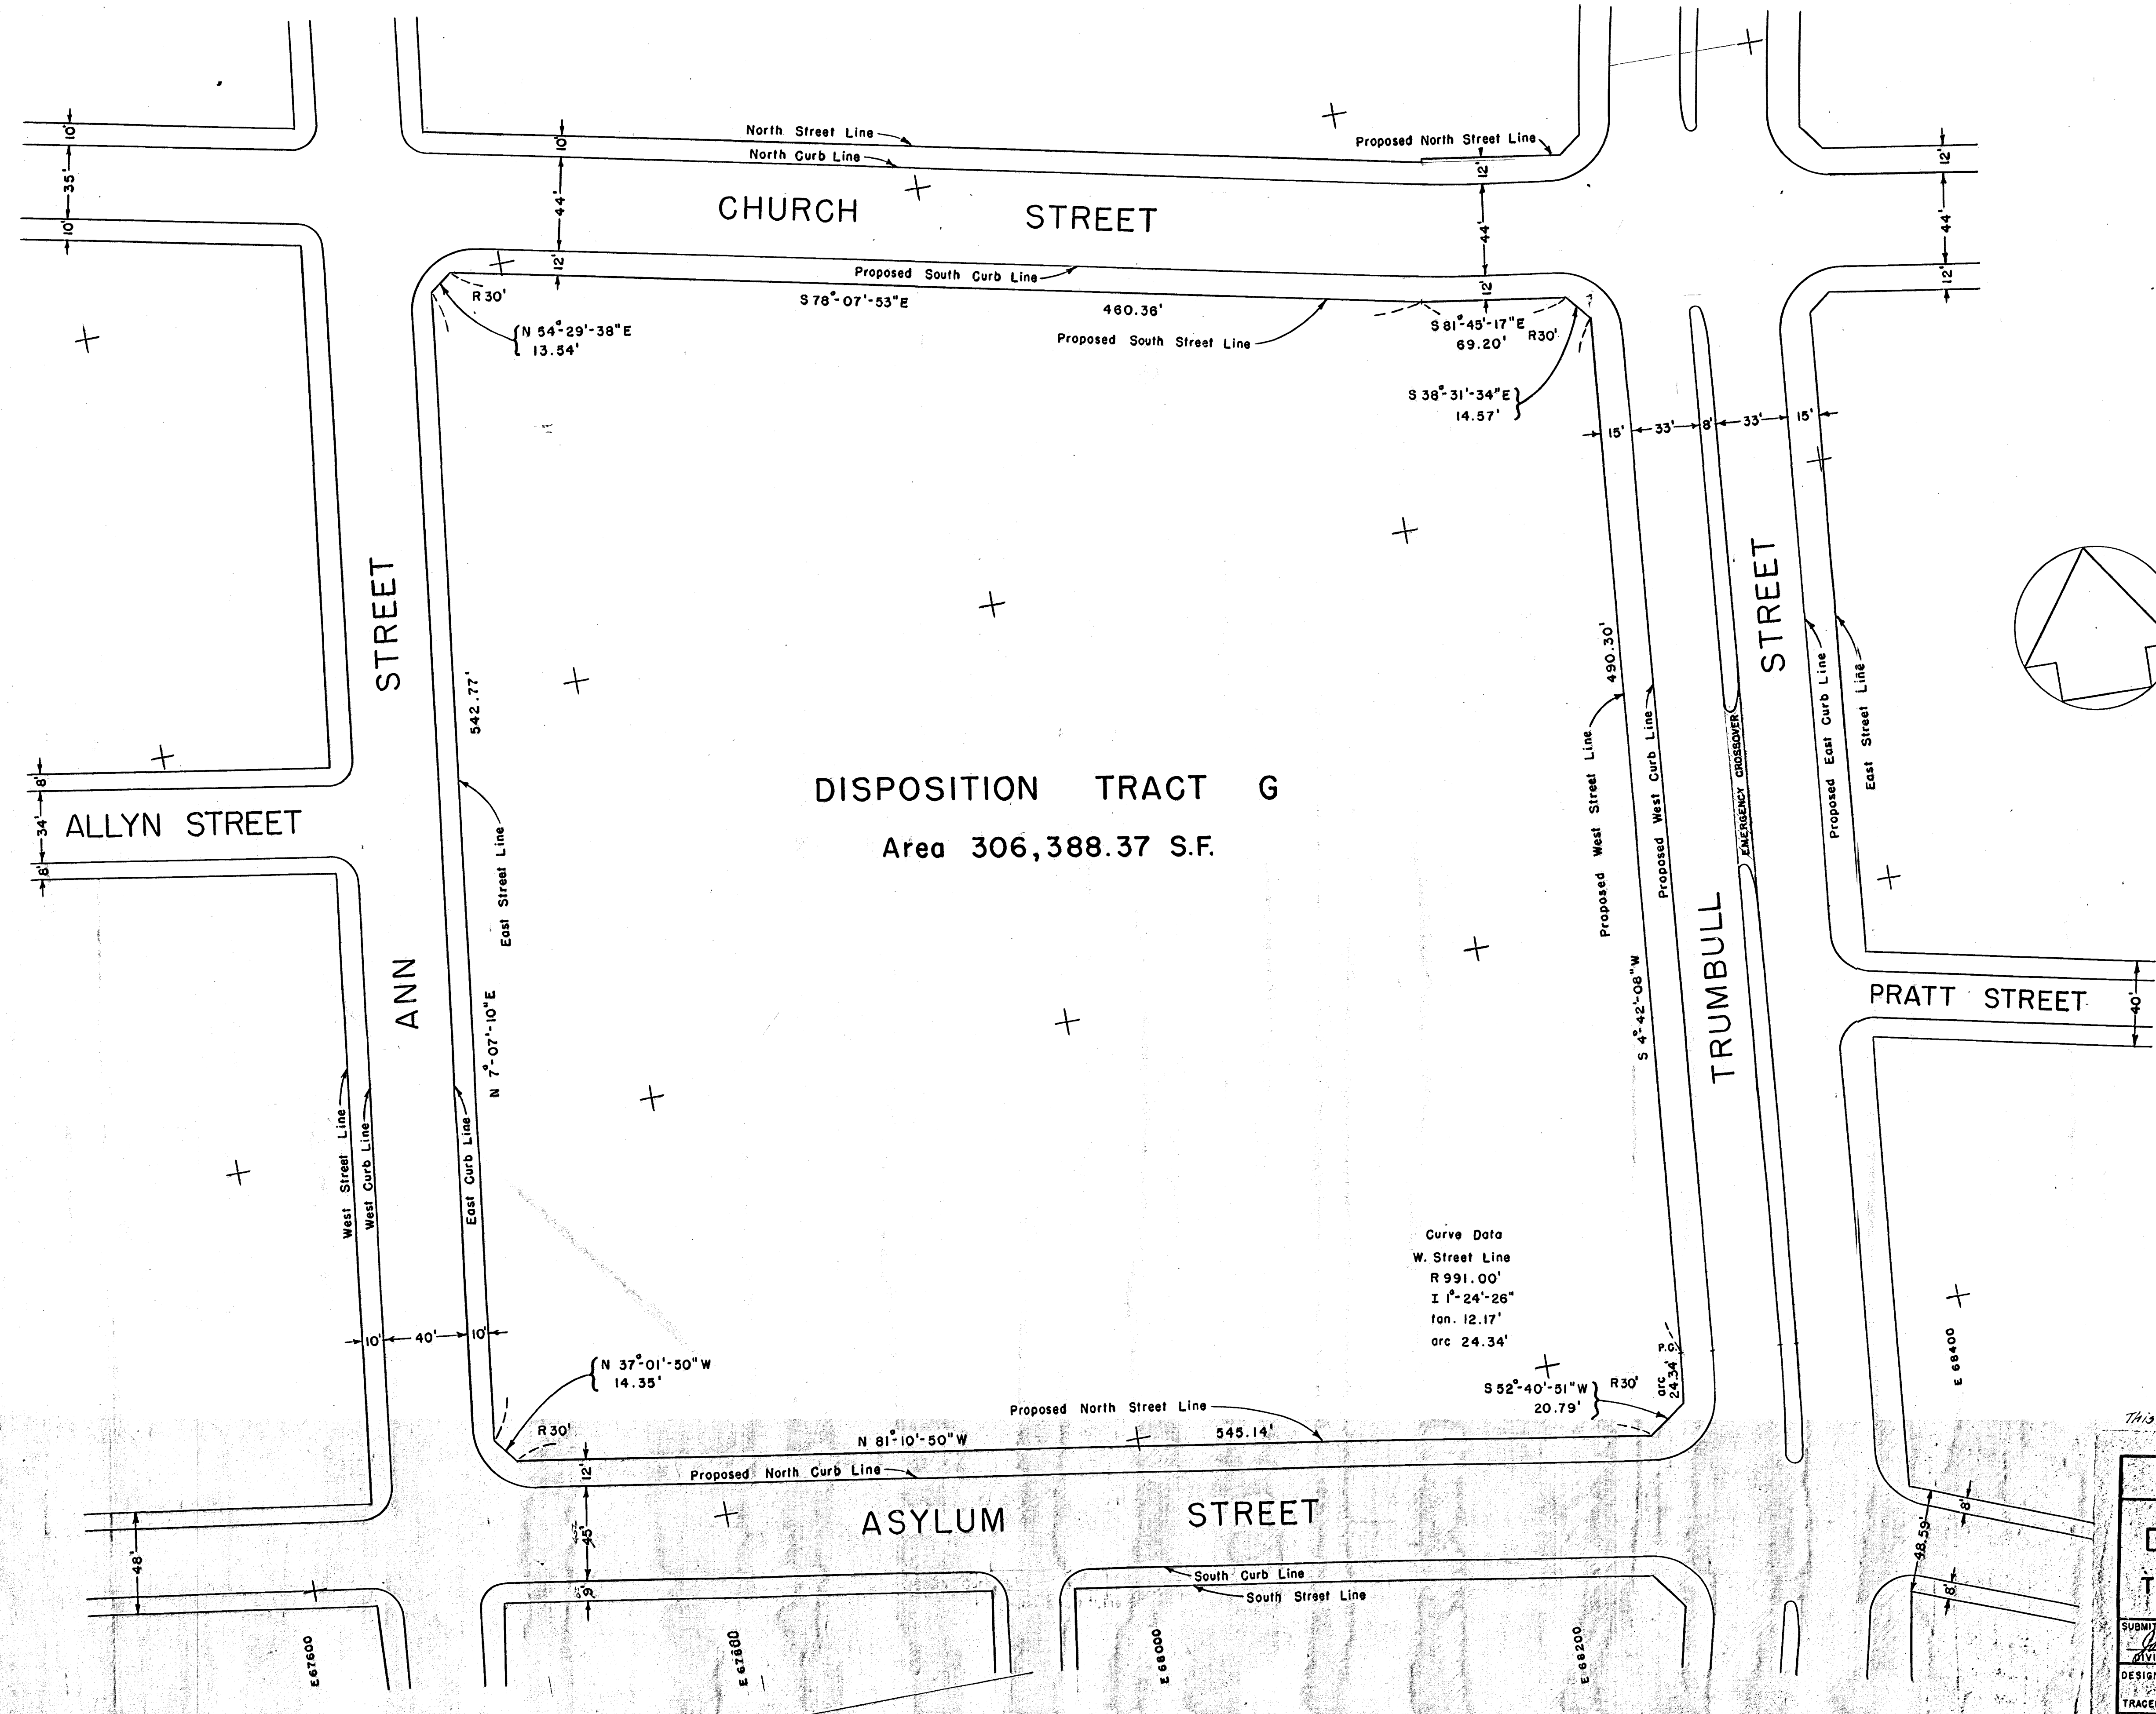

Curve Data
W. Street Line
R 991.00'
I 1°-24'-26"
Tan. 12.17'
Arc 24.34'

This plan superseded by 225 7A

CITY OF HARTFORD, CONNECTICUT DEPARTMENT OF ENGINEERING		
DISPOSITION TRACT G TRUMBULL STREET PROJECT		
SUBMITTED <i>John L. Sullivan</i> DIVISION ENGINEER	RECOMMENDED <i>George C. Haggan</i> ASST. CITY ENGINEER	APPROVED <i>Robert H. Barron</i> CITY ENGINEER
DESIGN R.L.L. DRAWN R.L.L.	DAYBOOK NO. 010042	
TRACED R.L.L. CHECK J.L.L.	SCALE 1" = 40' DATE JUNE 1968	

STANLEY CO. WHITESTONE, N.Y. U.S.A.