


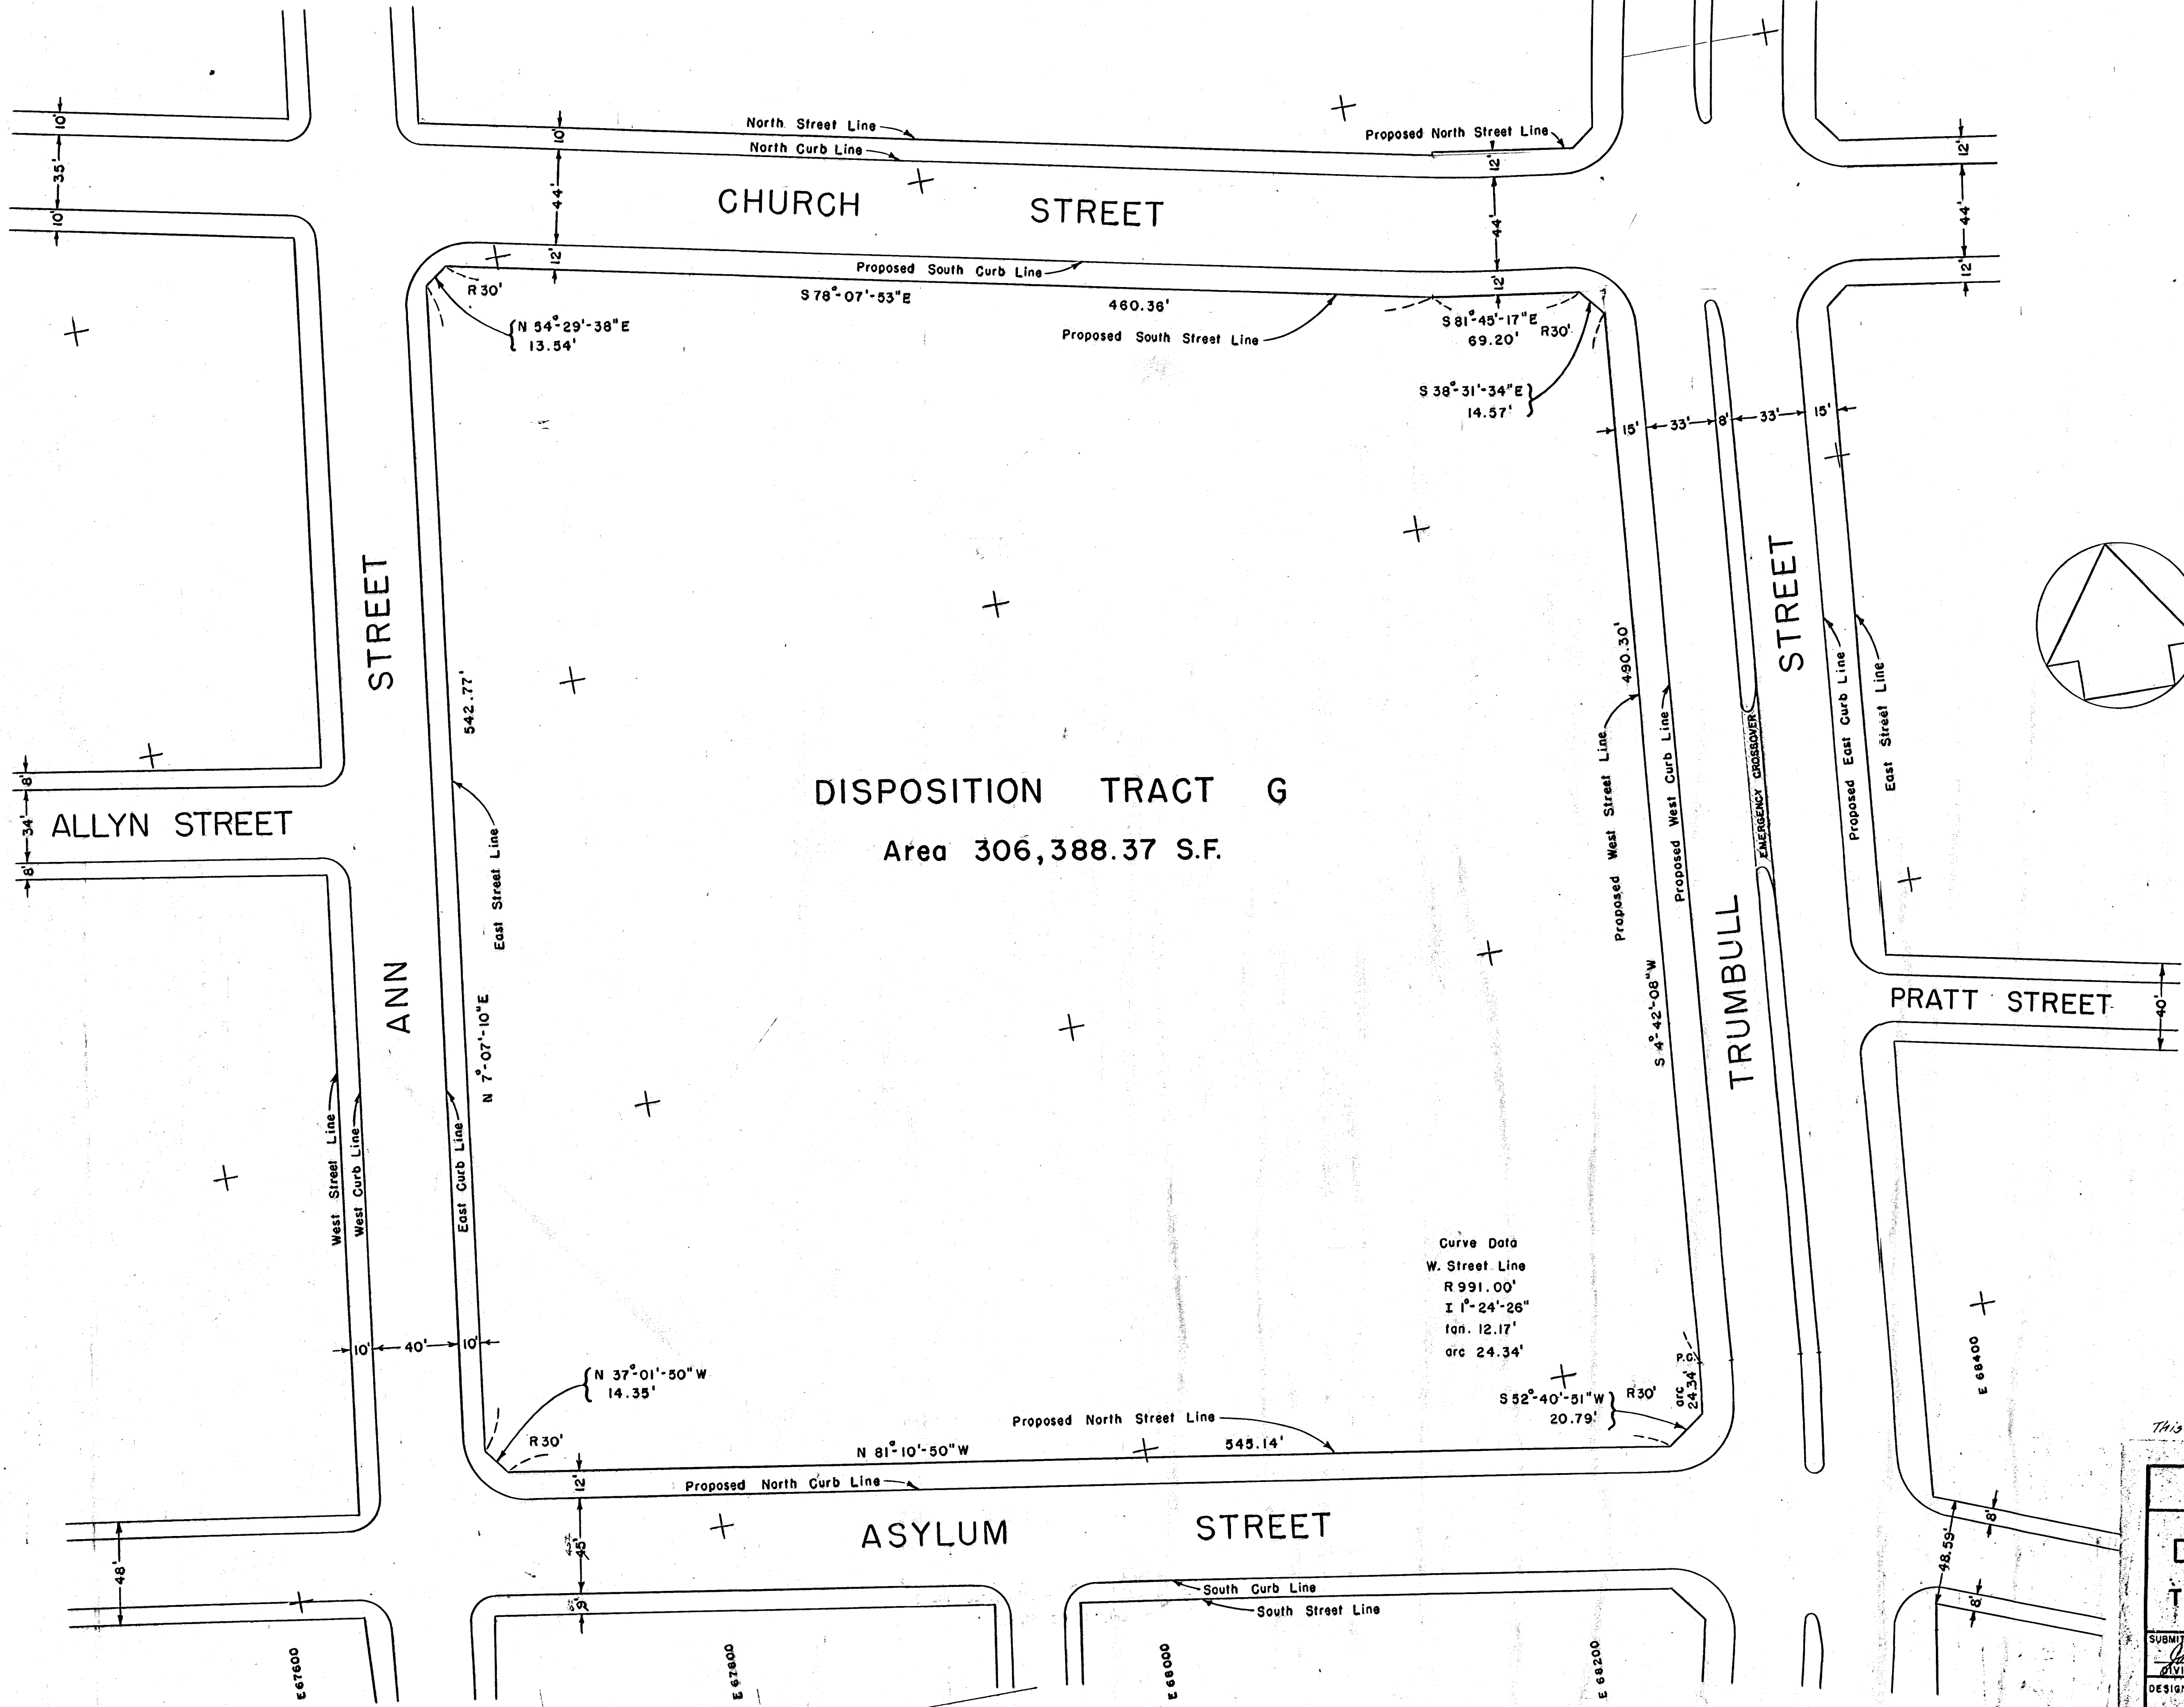

DISPOSITION TRACT G
Area 306,388.37 S.F.

Curve Data
W. Street Line
 $R 991.00'$
 $I 1^{\circ} 24' 26''$
Tan. 12.17'
arc 24.34'

This plan superseded by 225/19

CITY OF HARTFORD, CONNECTICUT DEPARTMENT OF ENGINEERING		
DISPOSITION TRACT G TRUMBULL STREET PROJECT		
SUBMITTED <i>John A. L...</i> DIVISION ENGINEER	RECOMMENDED <i>George C. H...</i> ASST. CITY ENG.	APPROVED <i>Arthur H. B...</i> CITY ENGINEER
DESIGN <i>R.L.L.</i>	DRAWN <i>R.L.L.</i>	DAYBOOK NO. 010042
TRACED <i>R.L.L.</i>	CHECK <i>J.L.L.</i>	SCALE 1" = 40'
		DATE JUNE 1968