


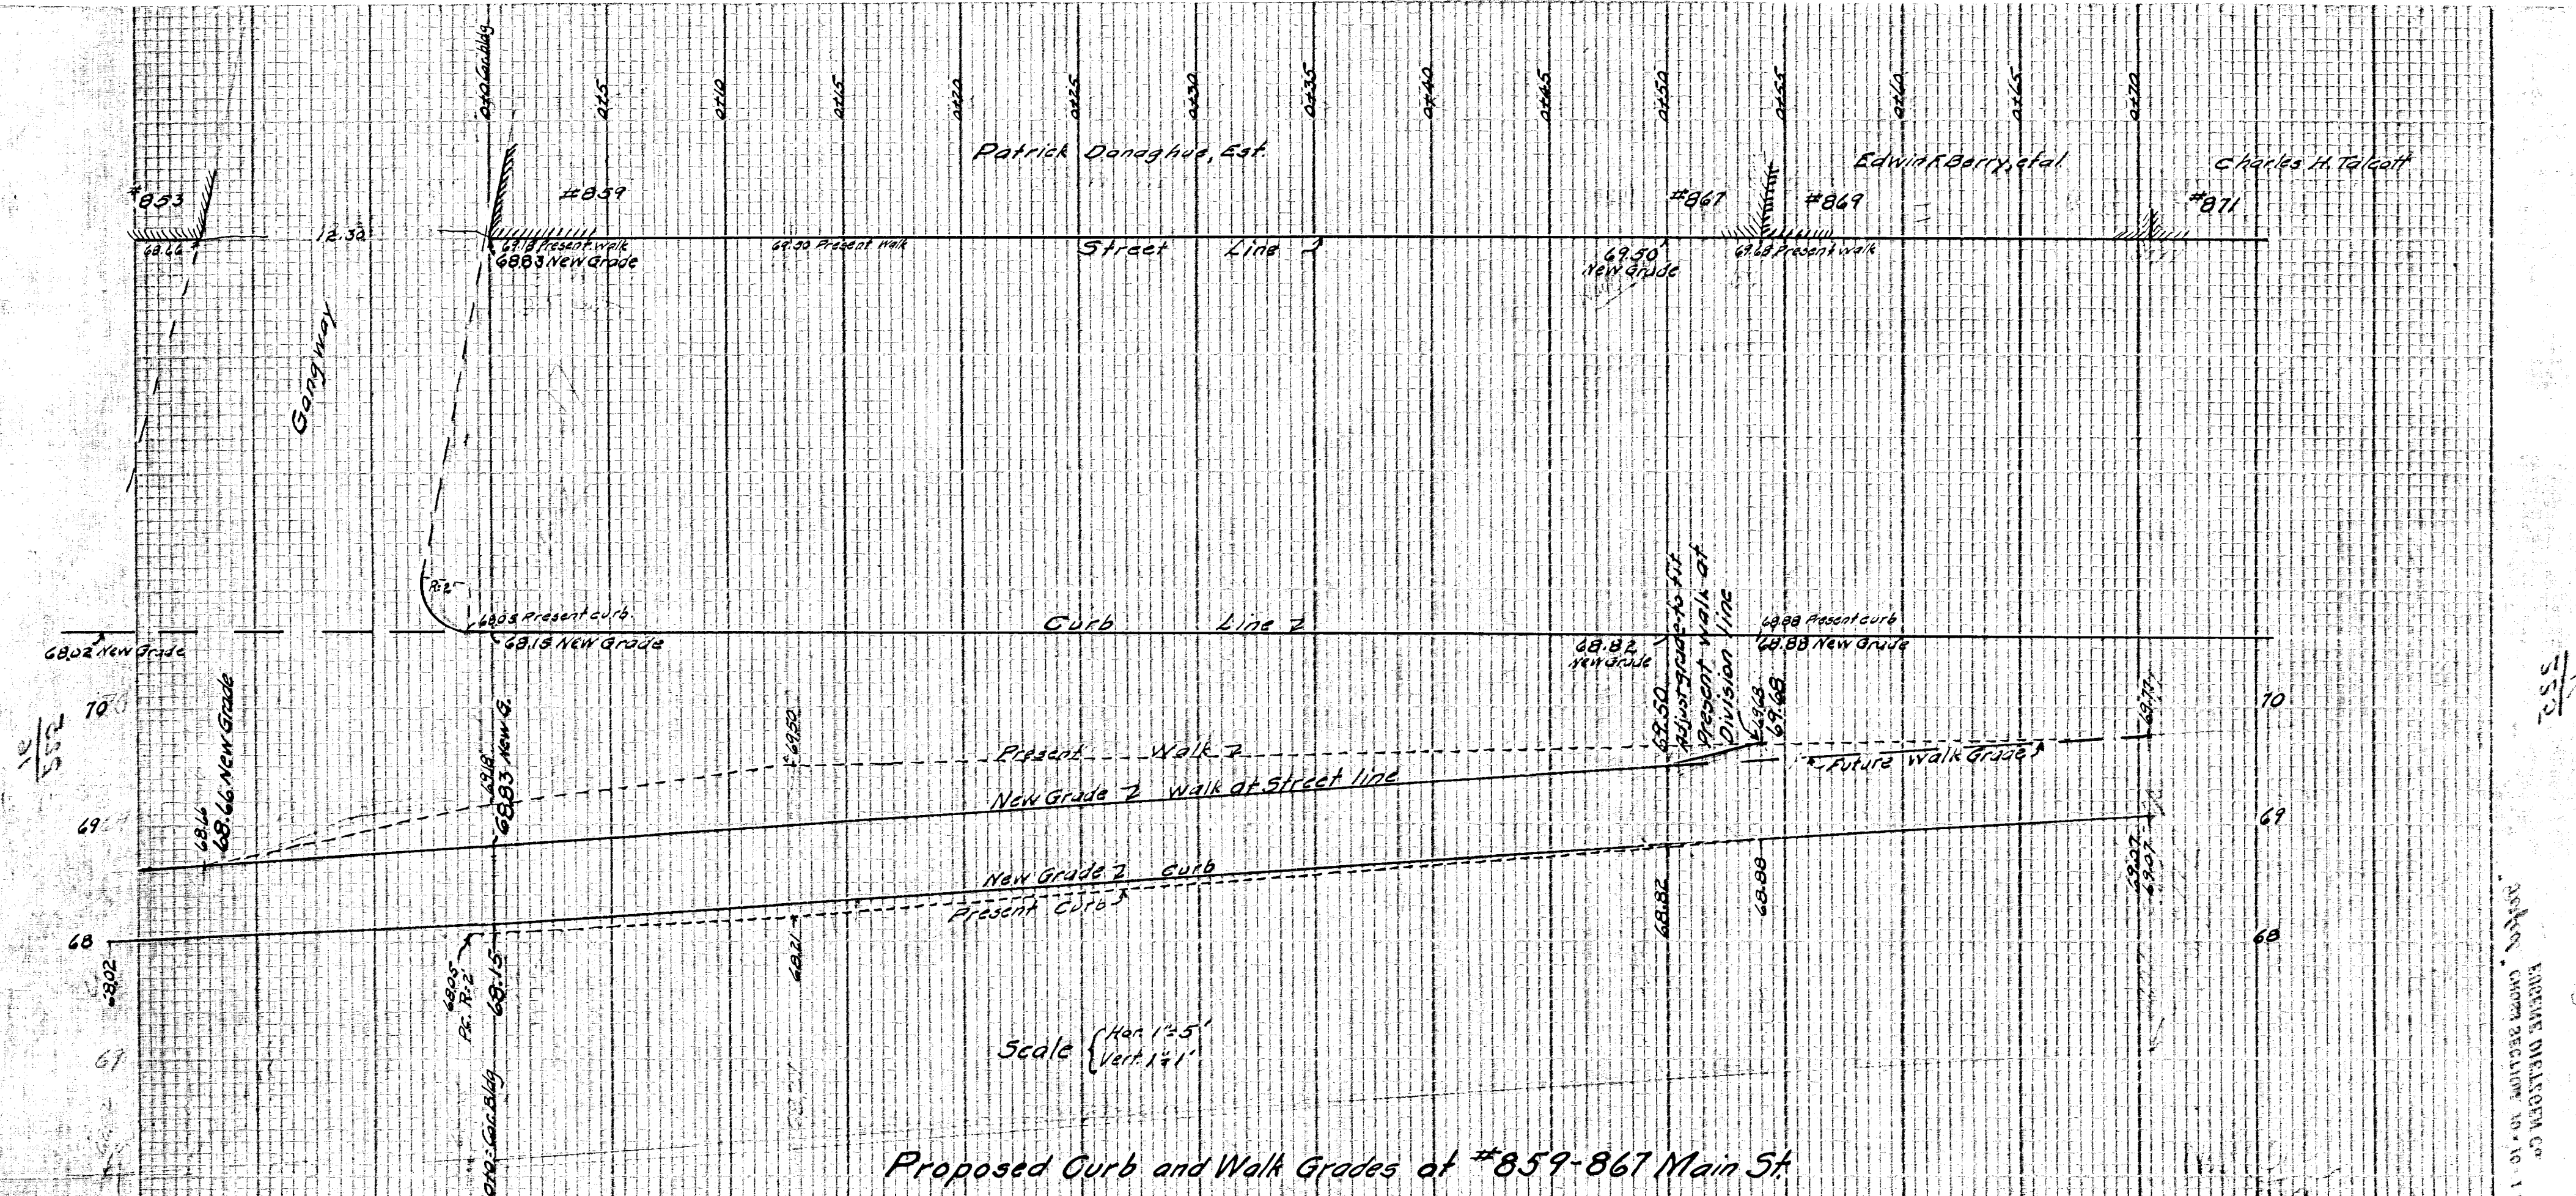

Proposed Curb and Walk Grades at #859-867 Main St

BM NE cor Hartland Nat Park 270 above walk 70.00 ± E1

OFFICE OF THE ENGINEER
HARTFORD, CONN.
Date Feb. 1922 City Book 16, 96340
Notes 6x500 P19
R. H. Clark CIV. ENGR.

ENGINE DIST. CO.
HARTFORD, CONN.
SECTION 10-10-11-12-13