


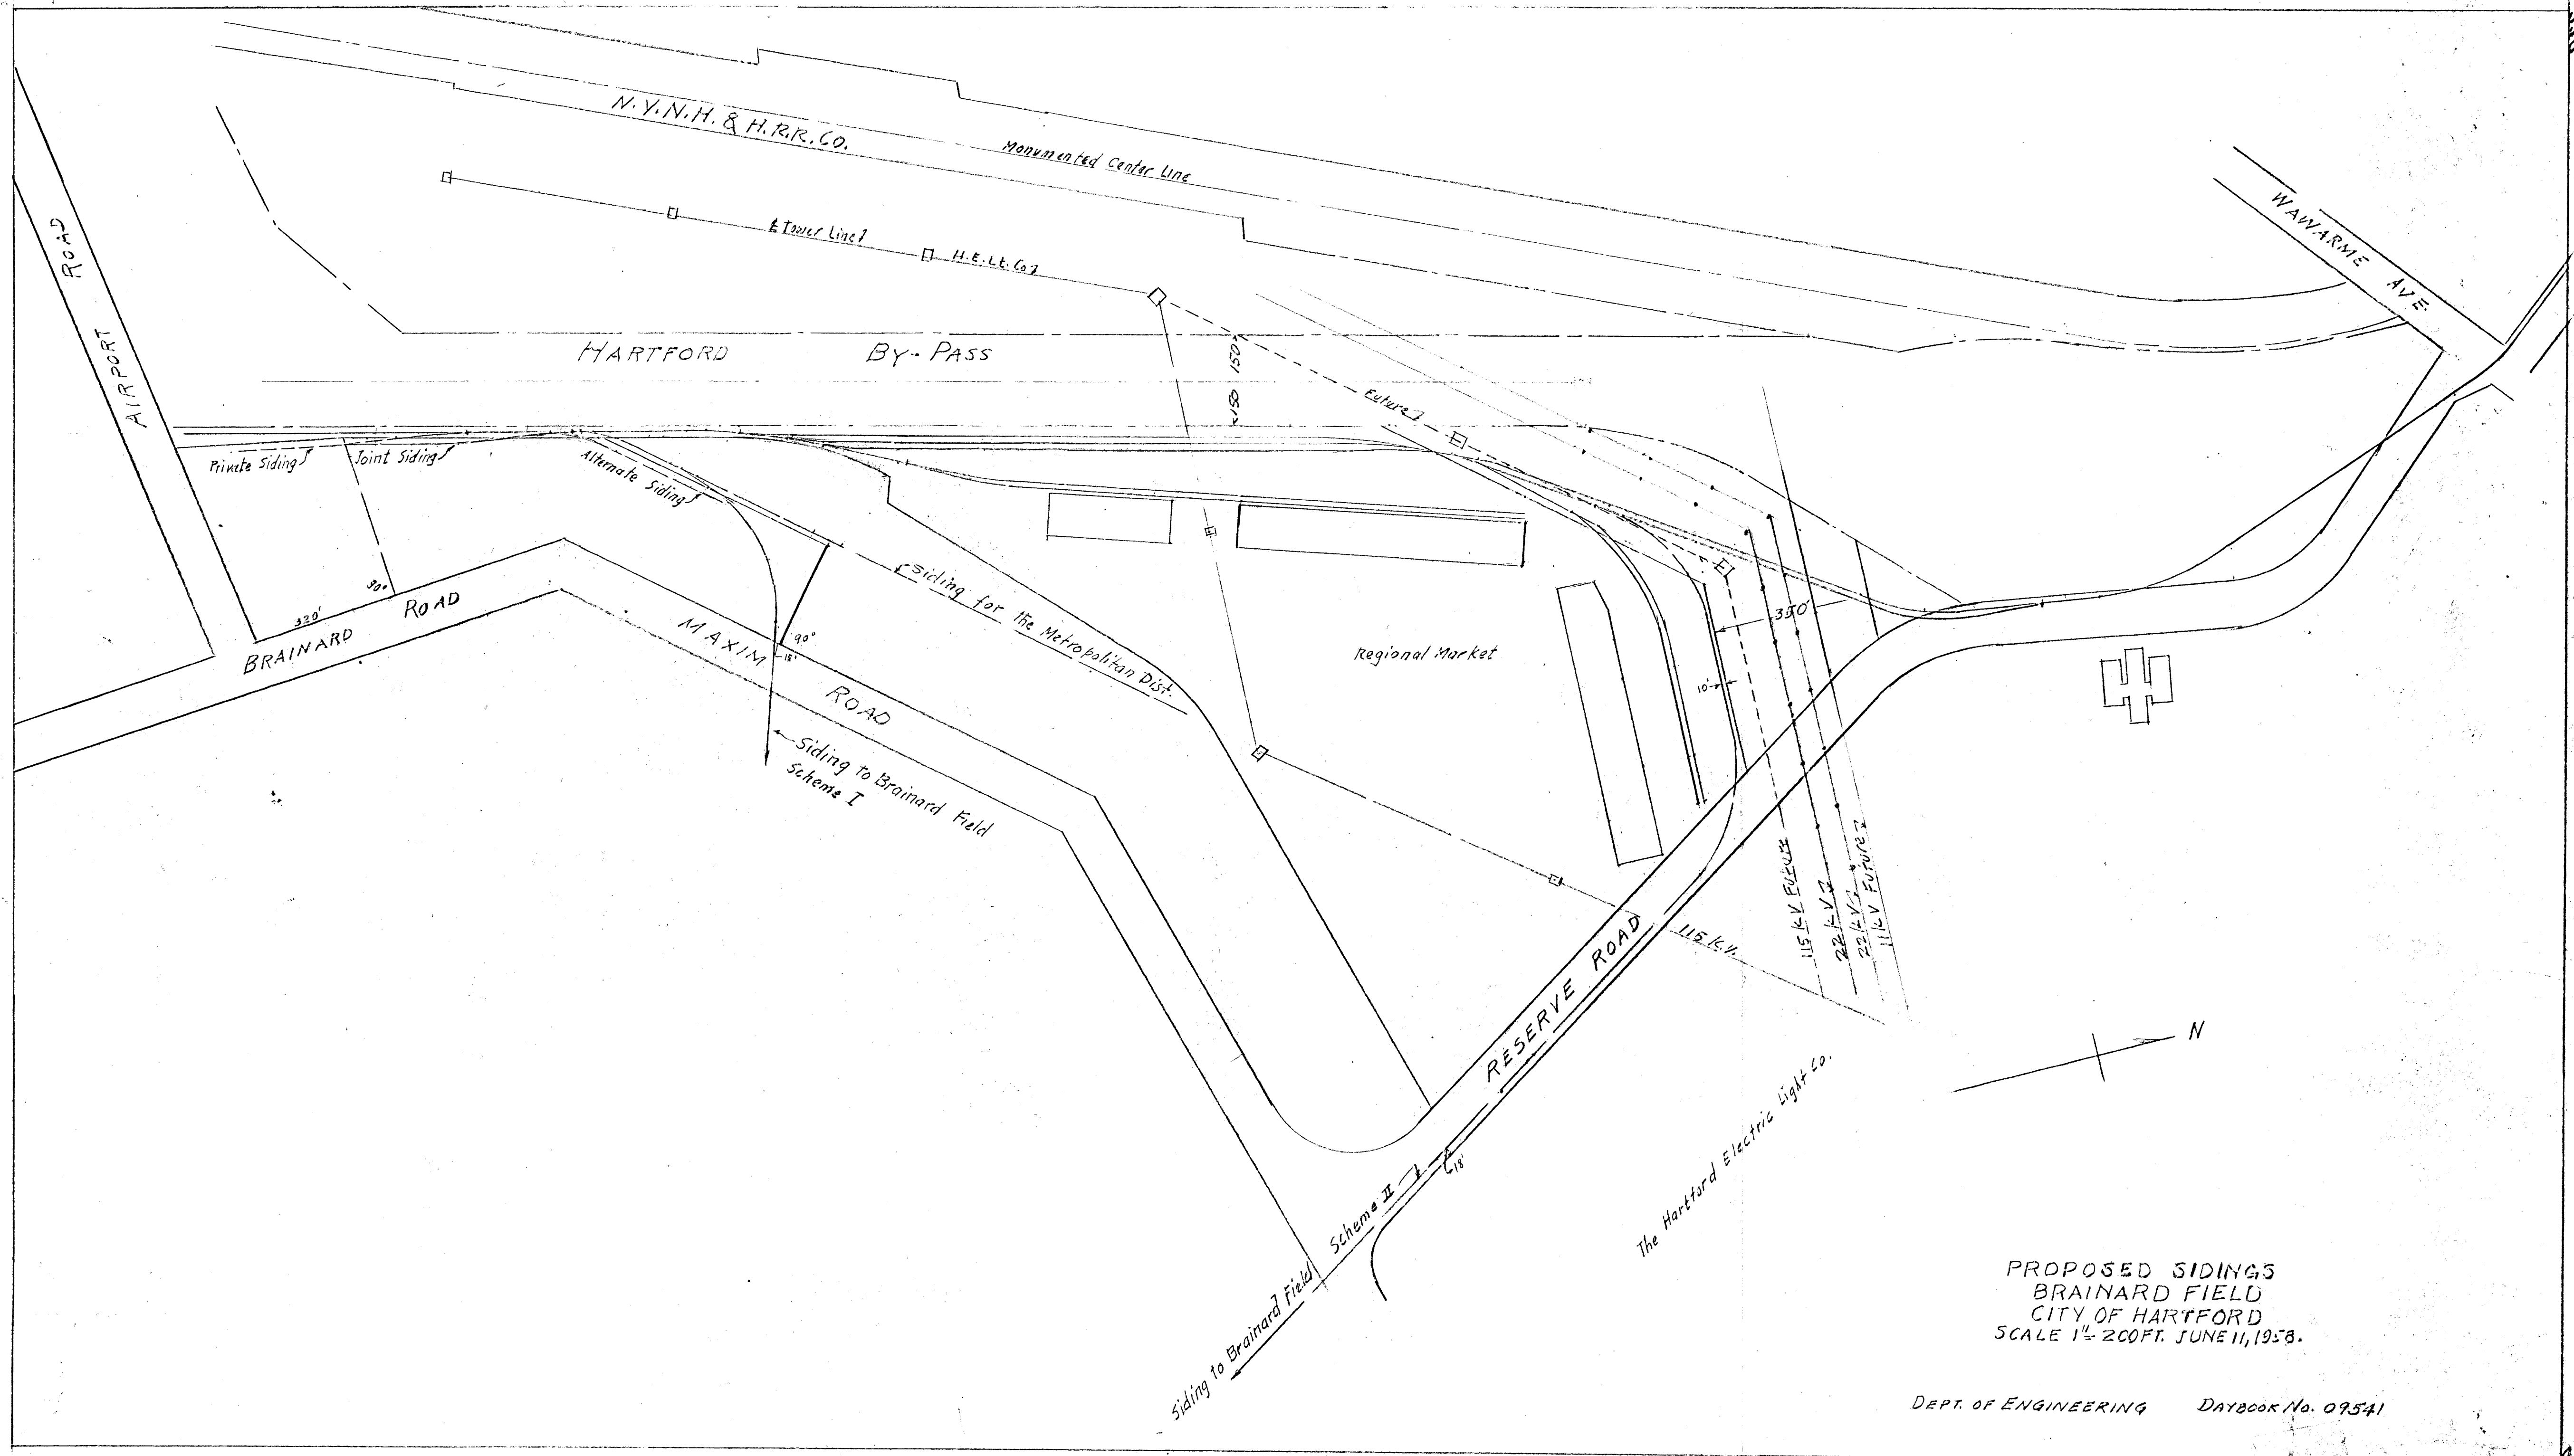

PROPOSED SIDINGS
BRAINARD FIELD
CITY OF HARTFORD
SCALE 1"=200 FT. JUNE 11, 1958.