
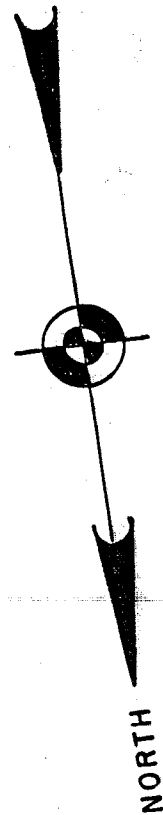


THE CITY OF HARTFORD

← TO TRUMBULL ST. (15 FOOT GANGWAY) TO 10' GANGWAY →

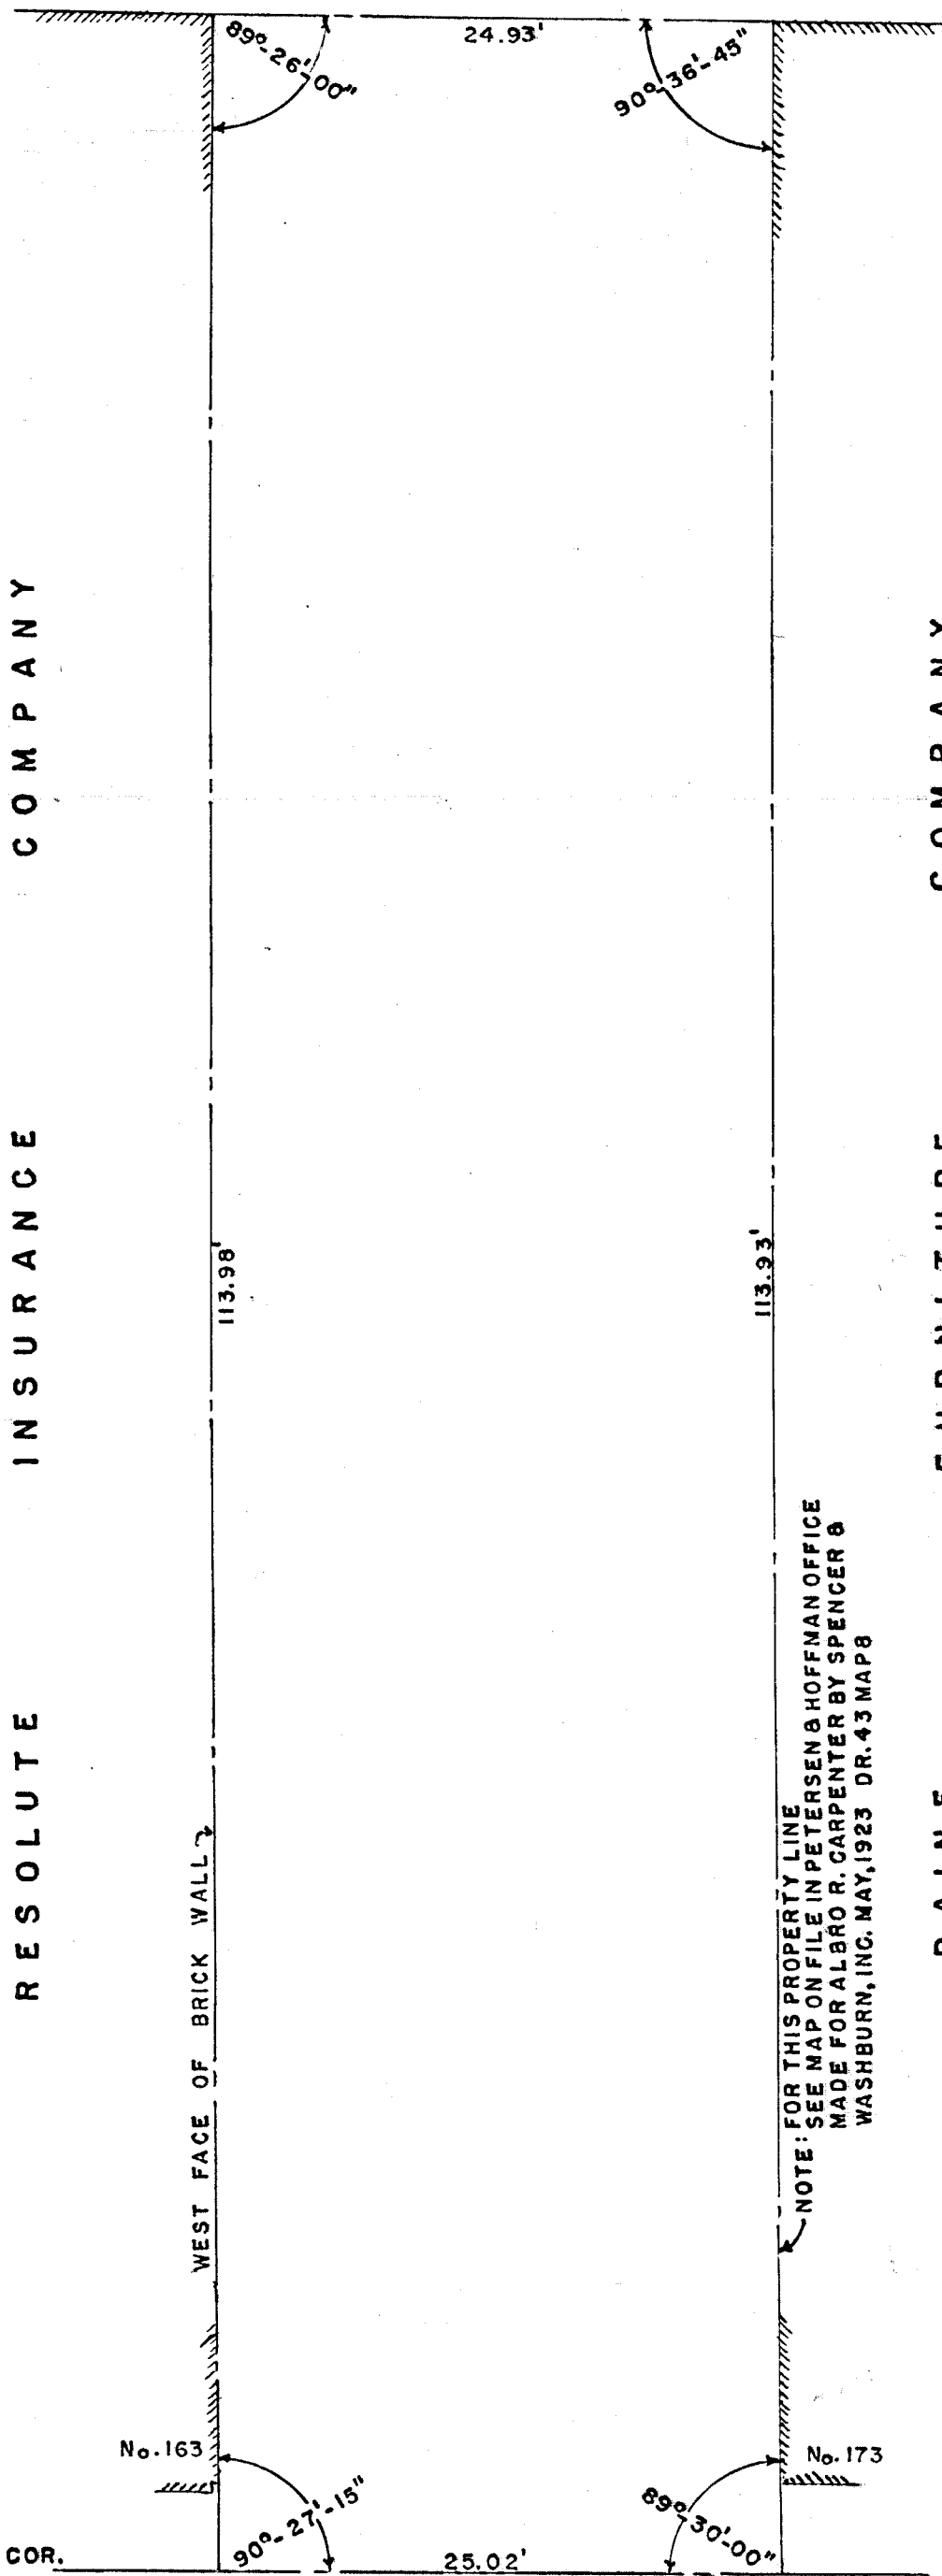

RESOLUTE INSURANCE COMPANY

P A I N E F U R N I T U R E COMPANY

ASYLUM STREET

PROPERTY OF
THE CITY OF HARTFORD


No. 167-169 ASYLUM STREET
HARTFORD, CONN.

SCALE: 1 inch = 8 Feet FEB, 1972

PETERSEN & HOFFMAN
SUCCESSORS TO SPENCER & WASHBURN, INC.

I HEREBY CERTIFY THIS MAP TO BE SUBSTANTIALLY CORRECT
AND IN ACCORDANCE WITH CLASS A-1 OF CODE OF CONN.
TECHNICAL COUNCIL, INC.

Melvin C. Stead Jr.

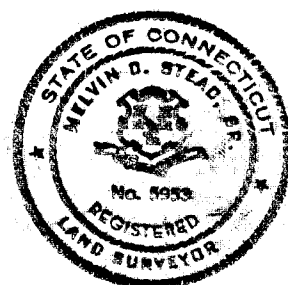

CITY OF HARTFORD
Department of Engineering
Daybook No 010332