


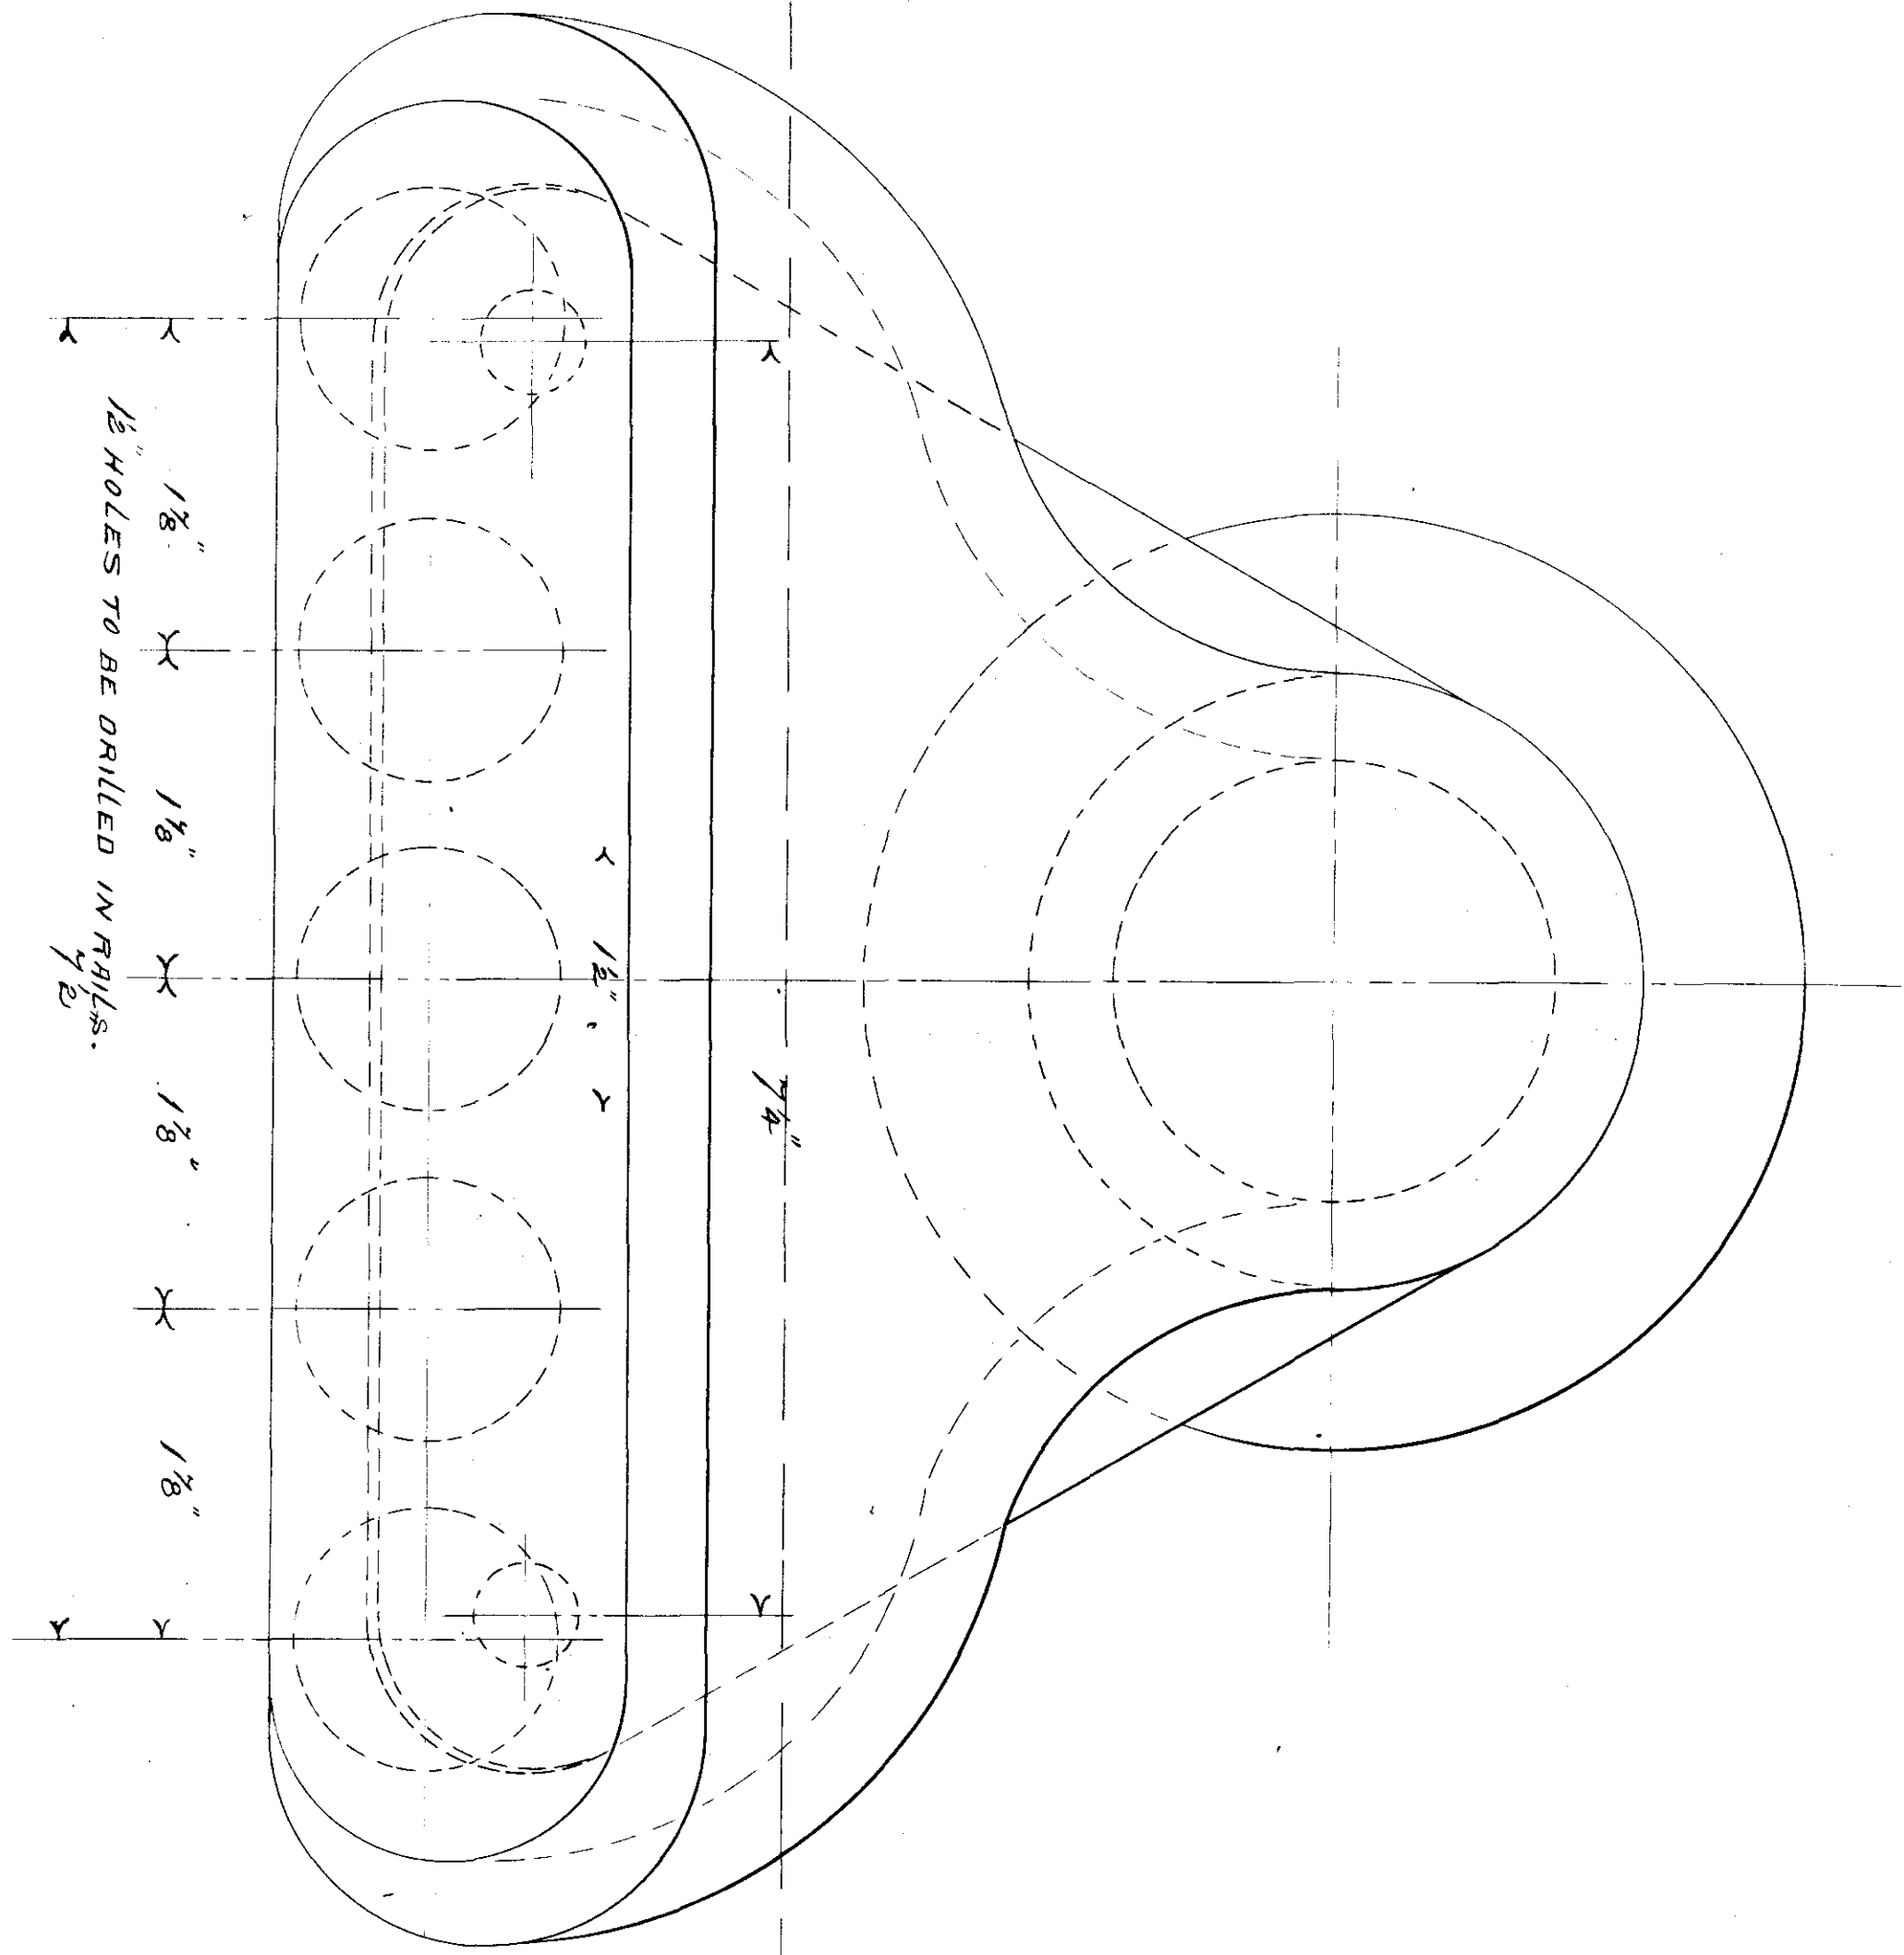

DRAIN PIPE.
FOR NEW TRACKS ON MAIN ST,
HARTFORD STREET RY. Co.
SCALE FULL SIZE JULY 21ST. 1902
J.T.

