



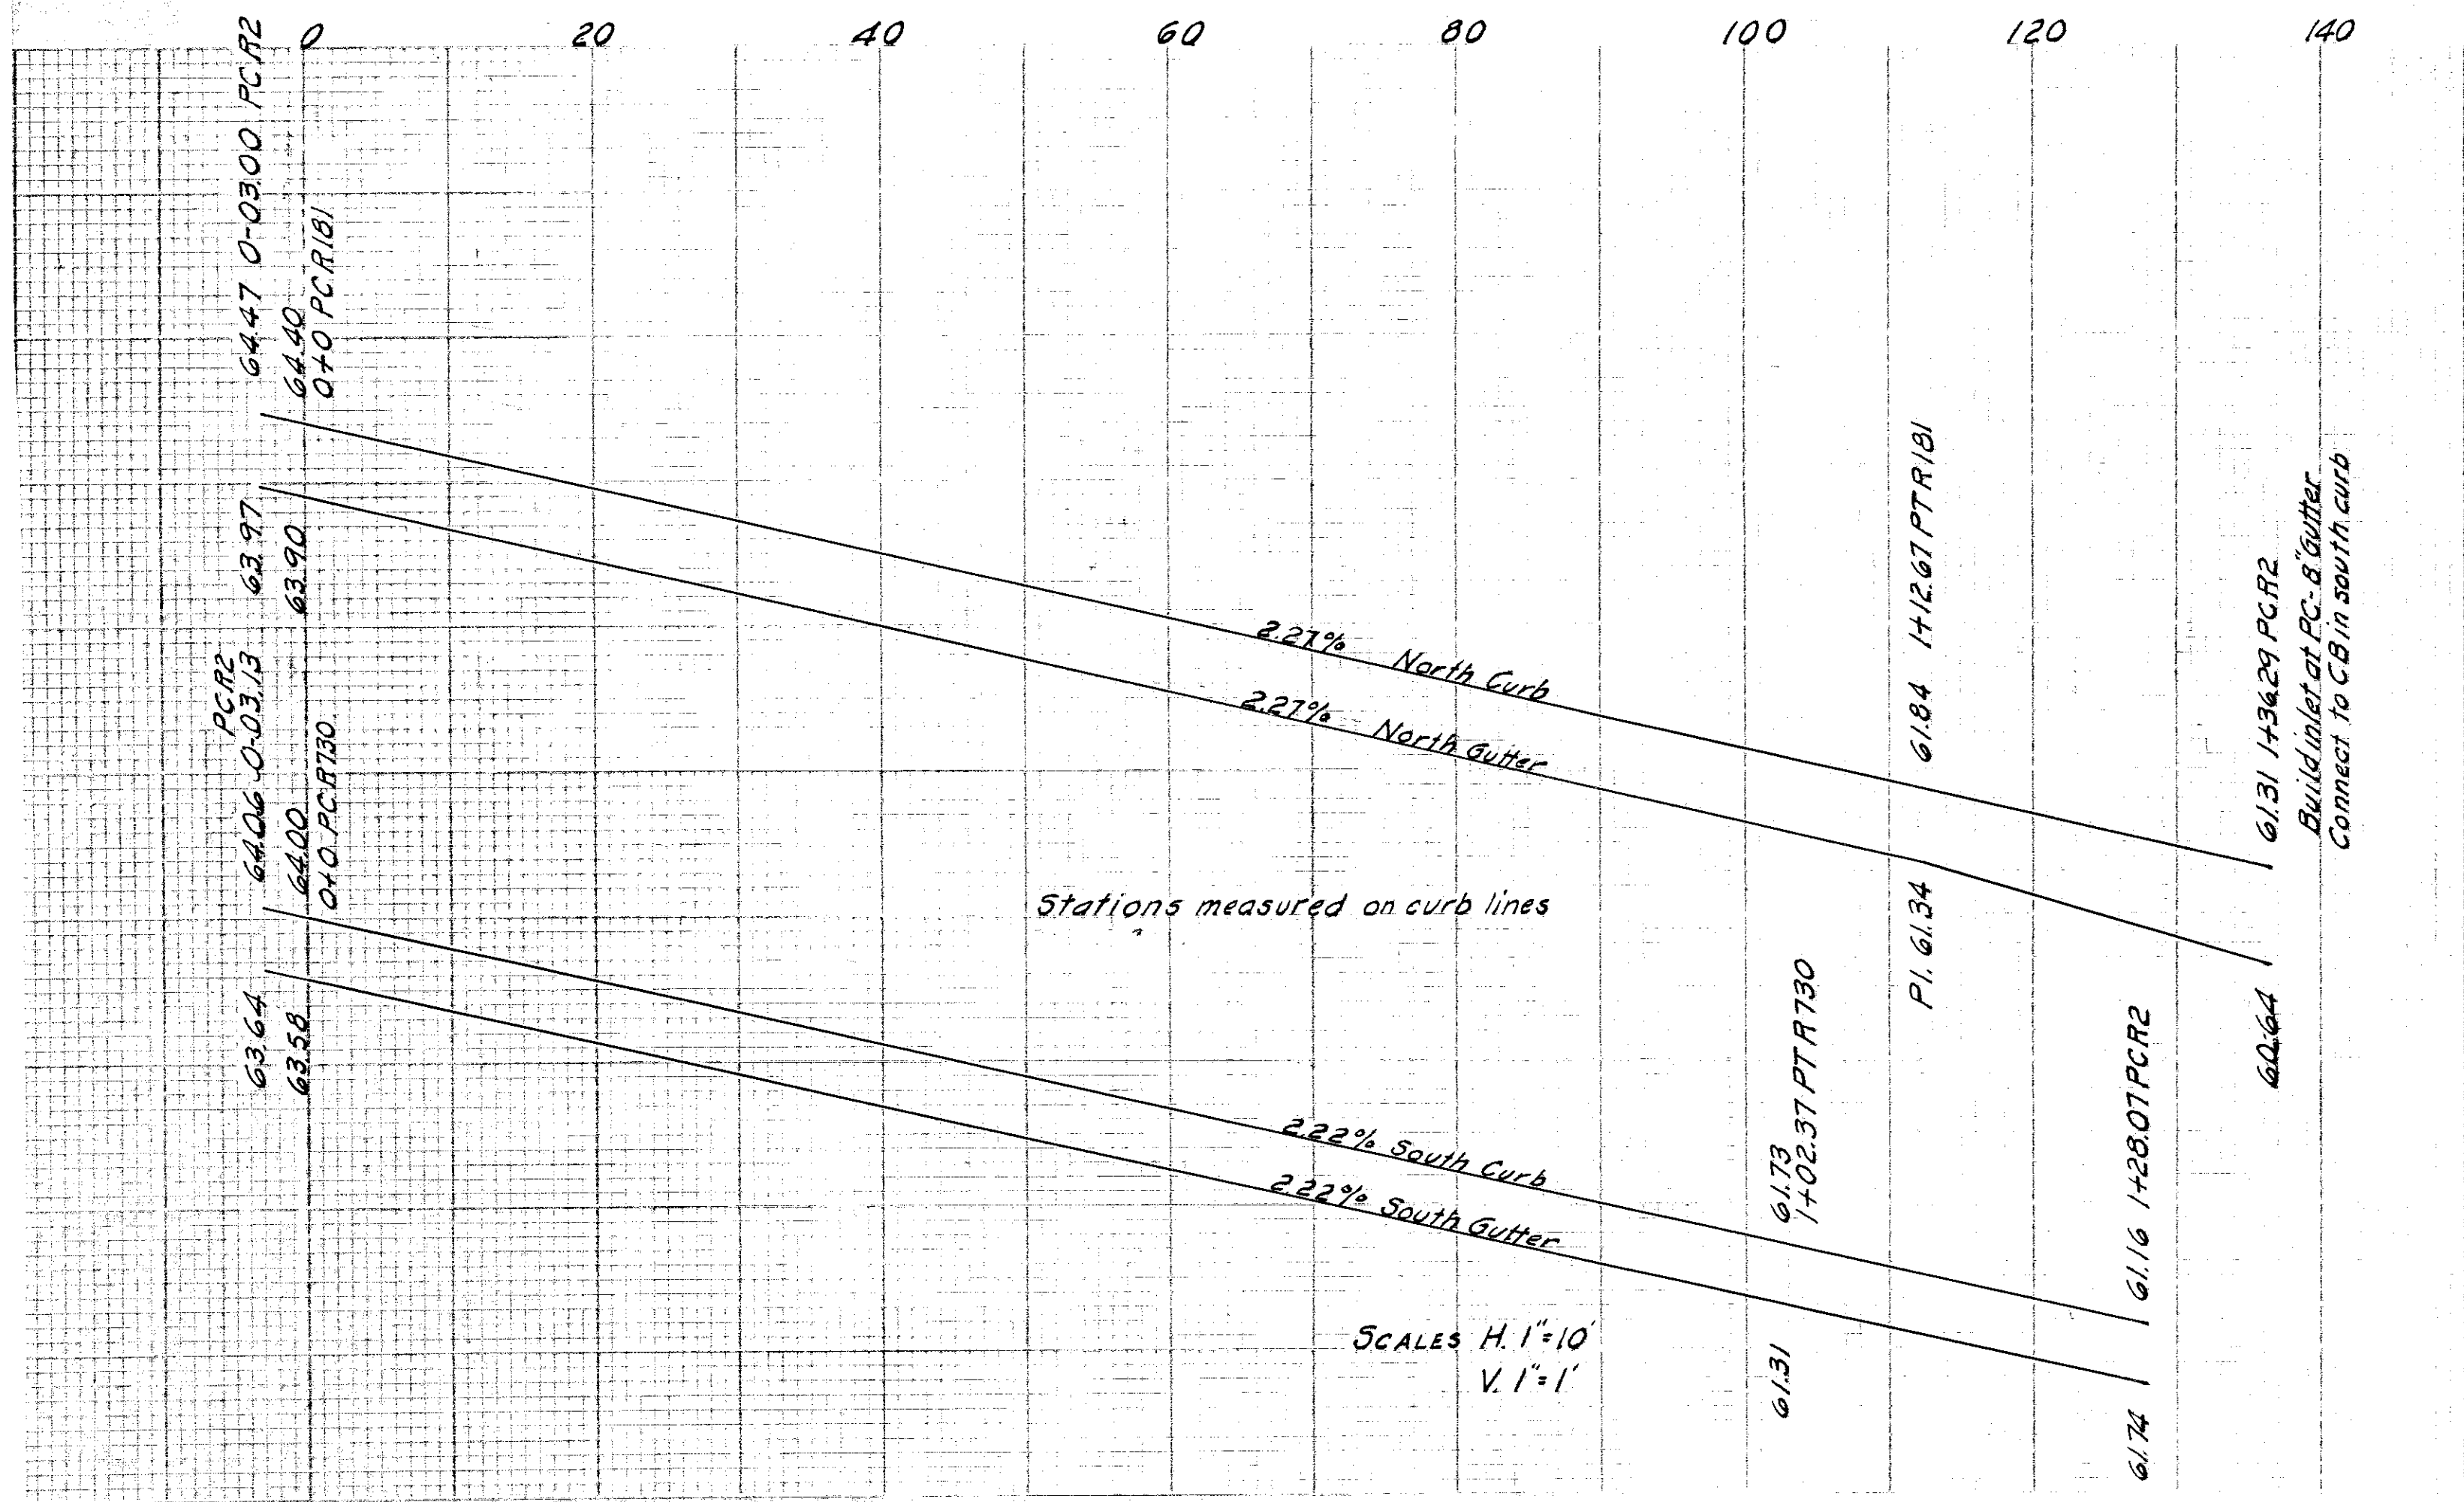

BENCHES
Extreme SE cor doorsill #50 State St. El. 63.029
Δ cut 1.55 of S end doorsill-main ent. Phoenix Bank
El. 64.14

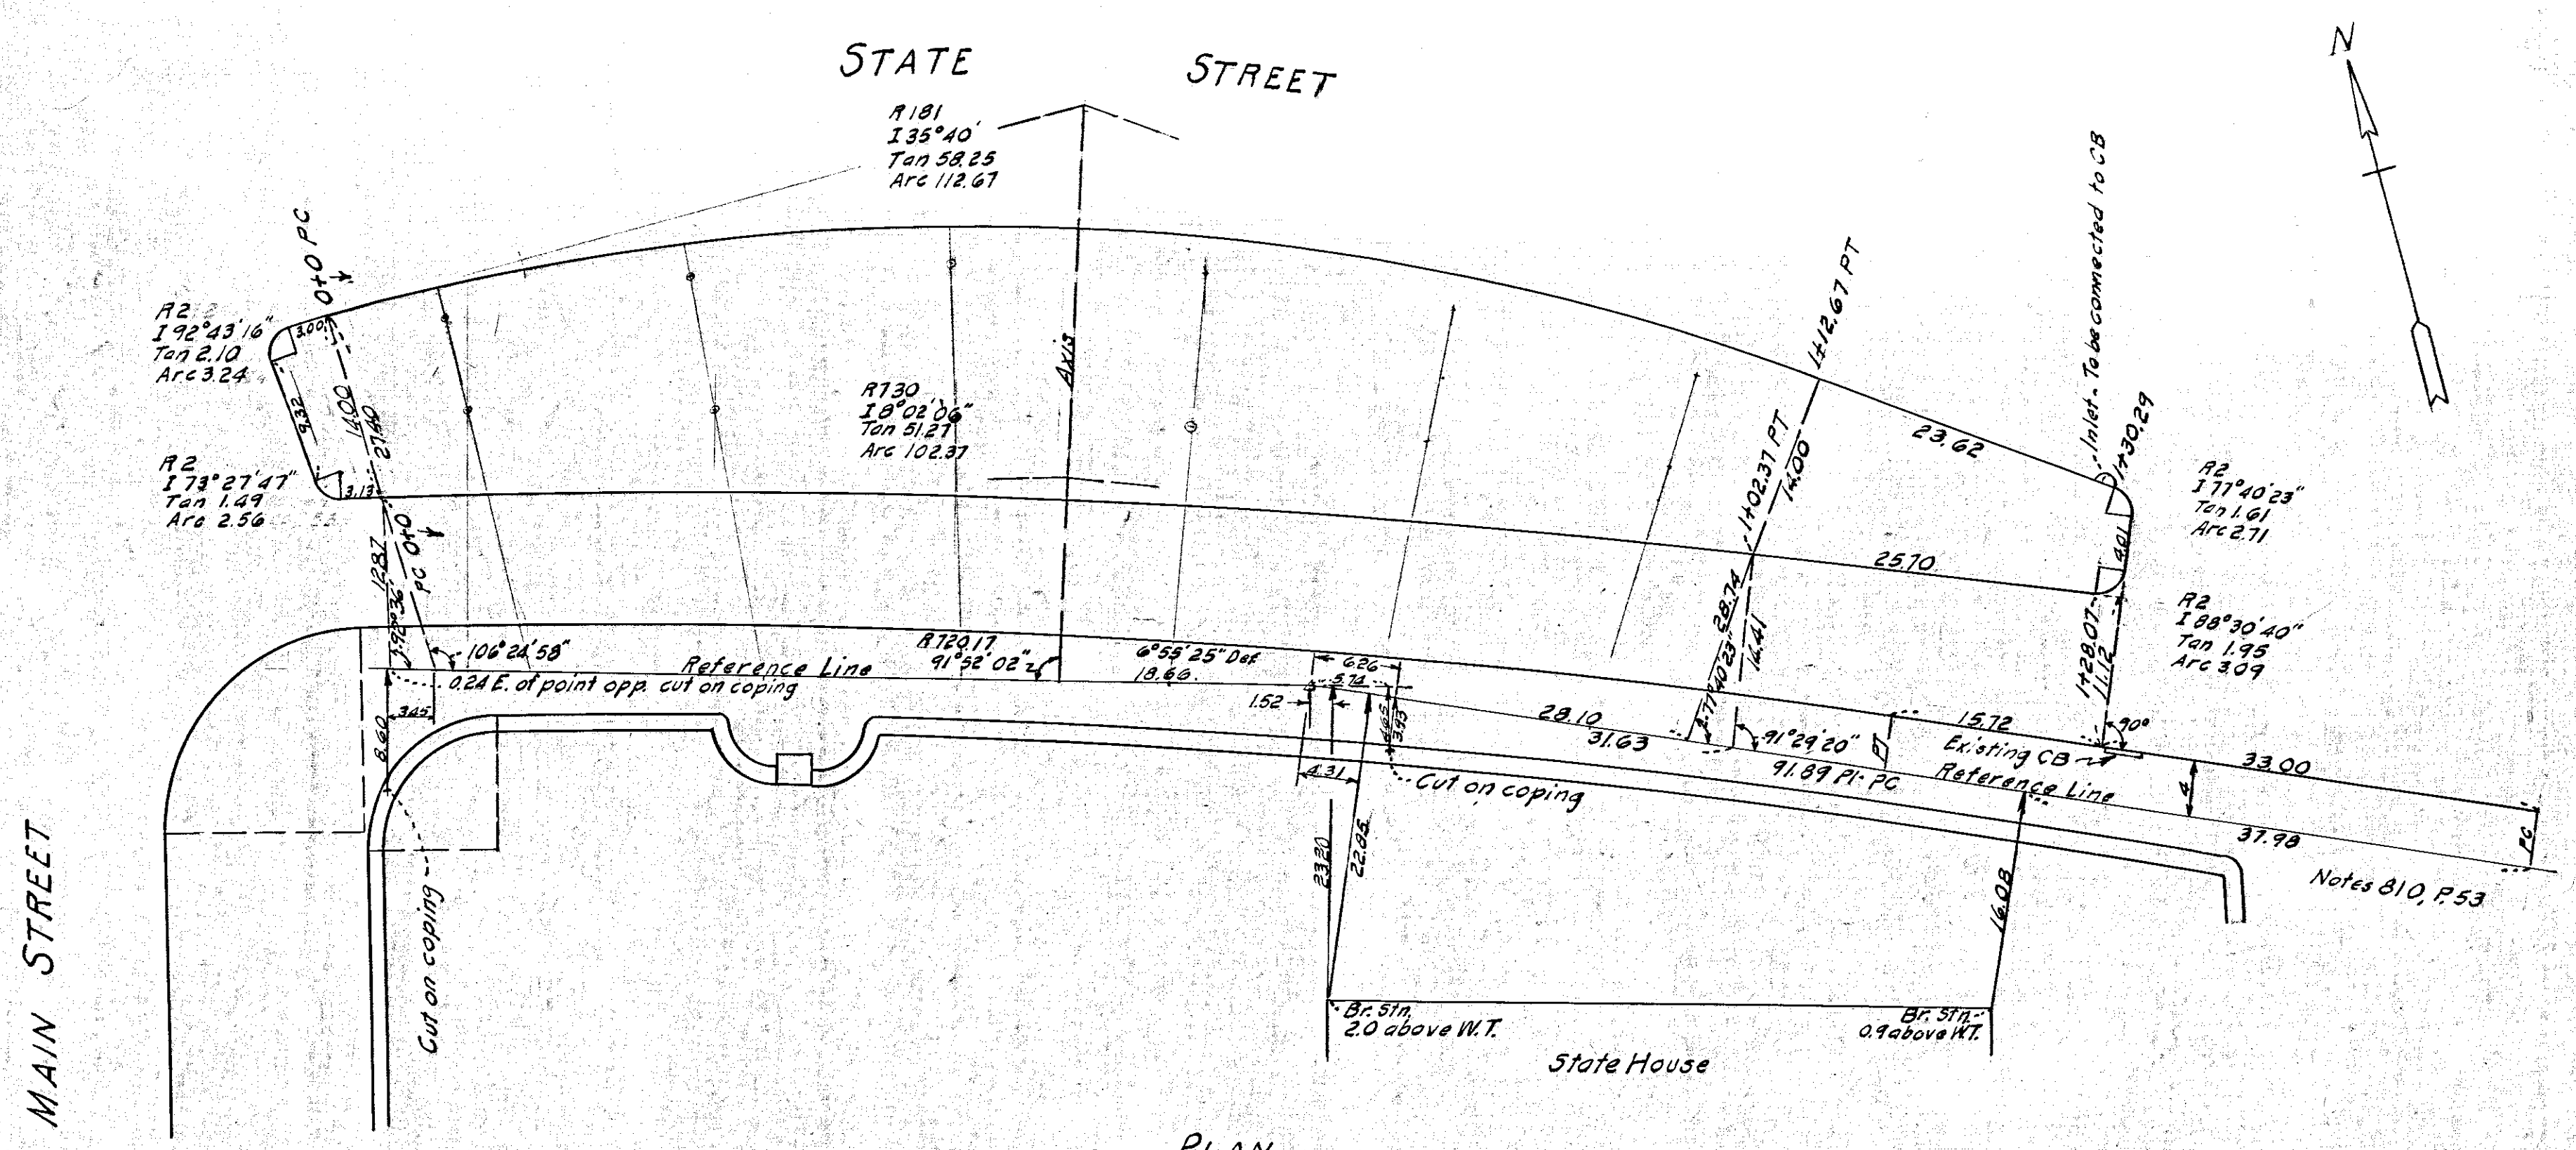

PLAN
SCALE 1"=10'

CITY OF HARTFORD
DEPARTMENT OF ENGINEERING
SCALES AS NOTED DECEMBER 1957
DAYBOOK No. 09511