

NANTUCKET STREET

NANTUCKET STREET















THE CONNECTICUT MUTUAL LIFE INSURANCE COMPANY

FRASER PLACE

PLAN
Scale - 1" = 20'-0"

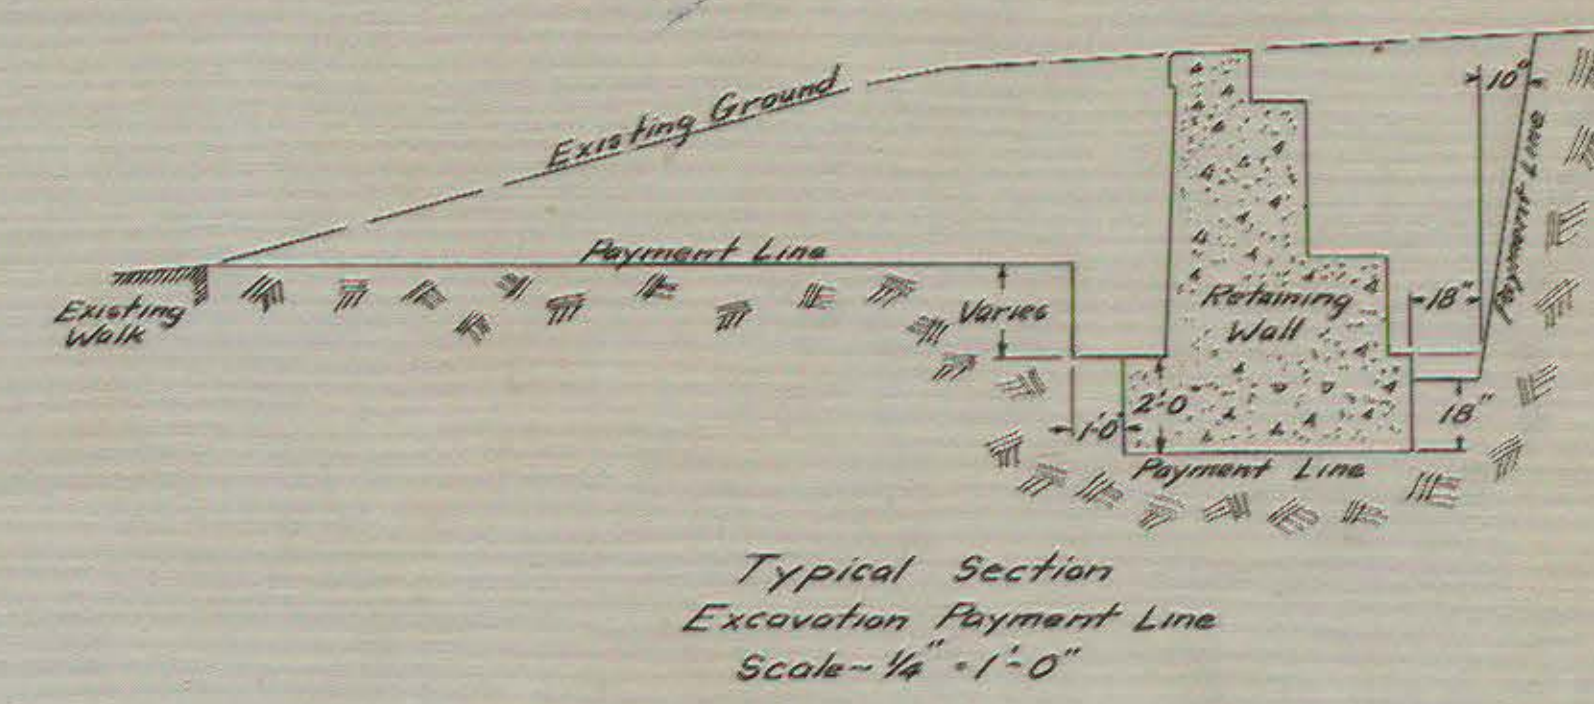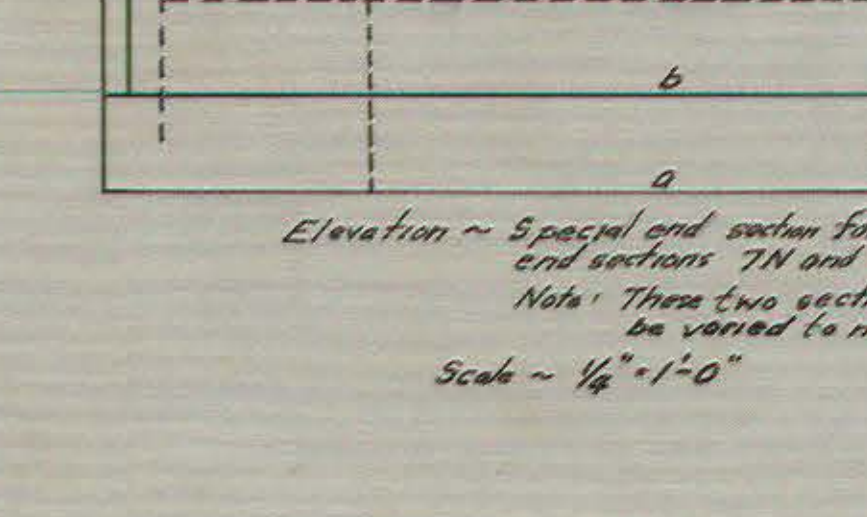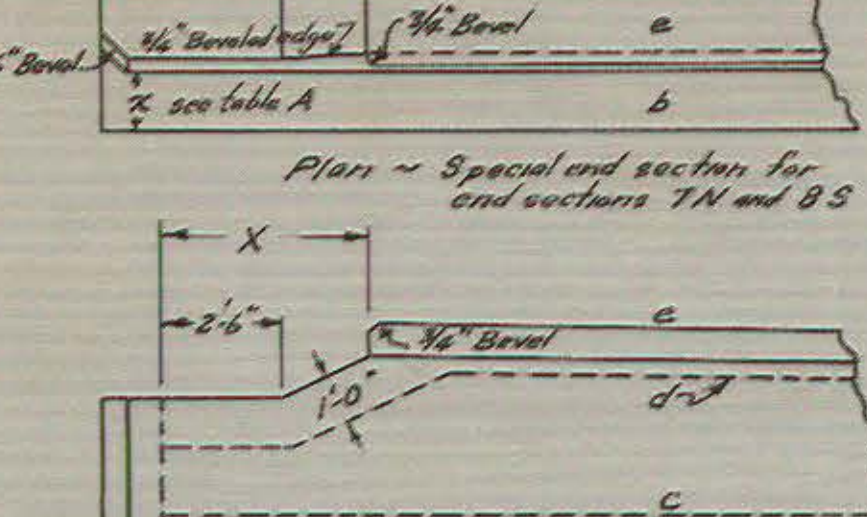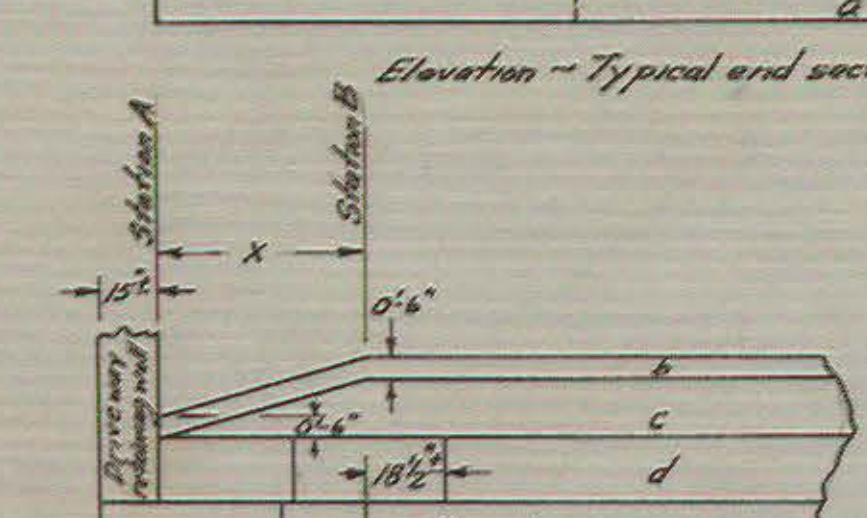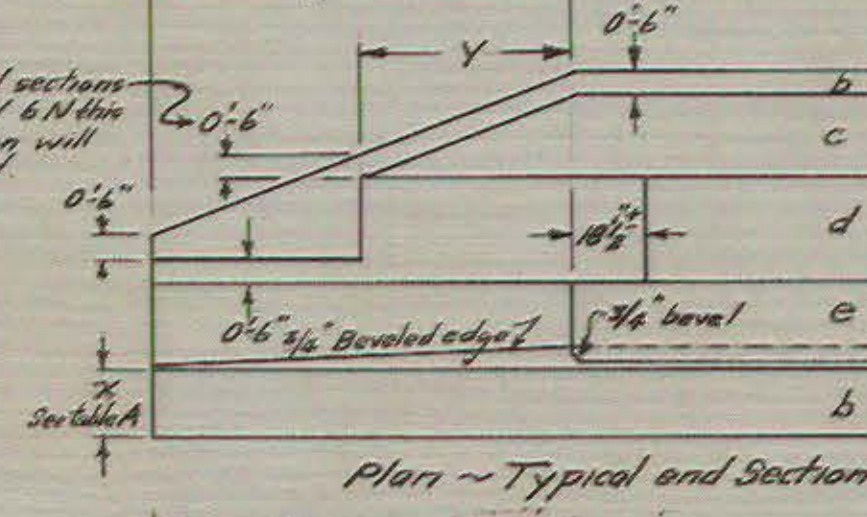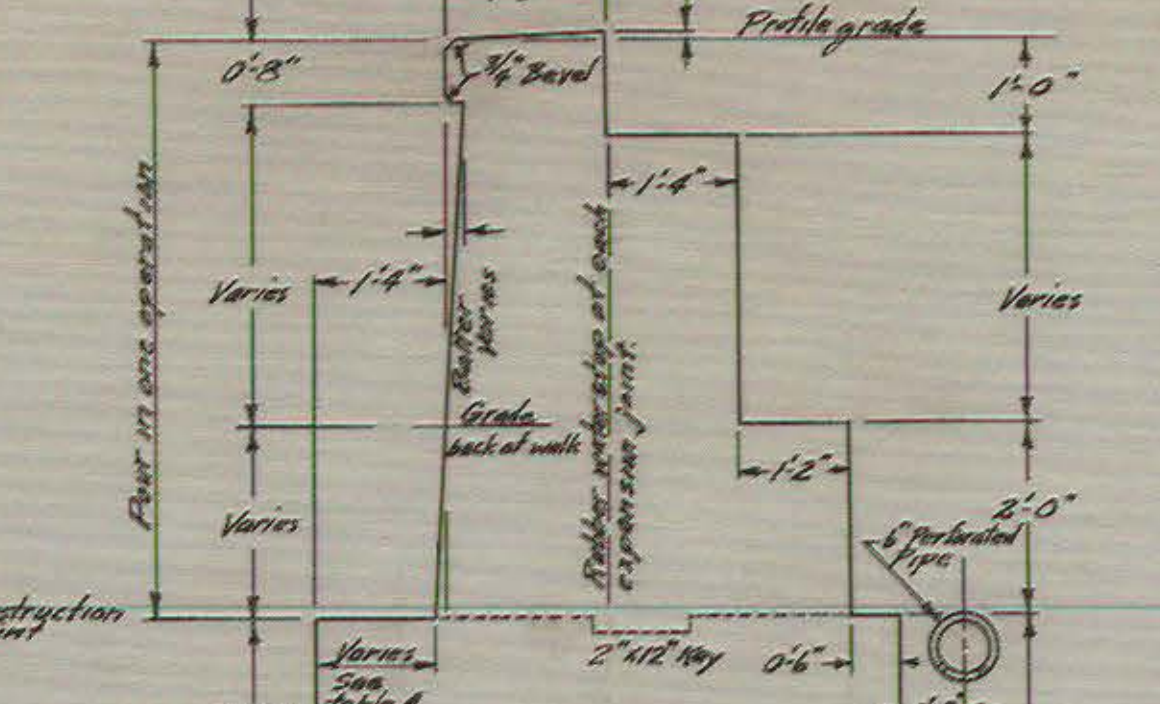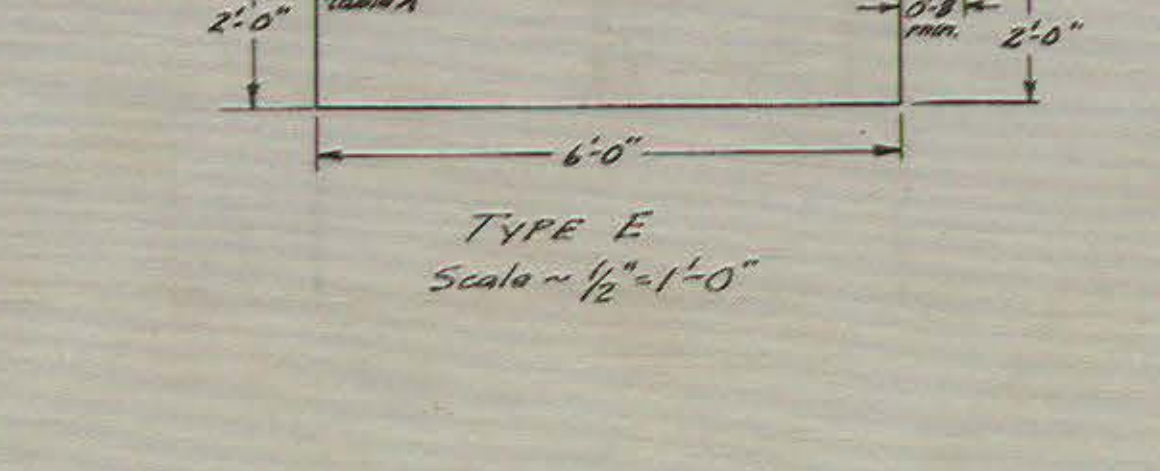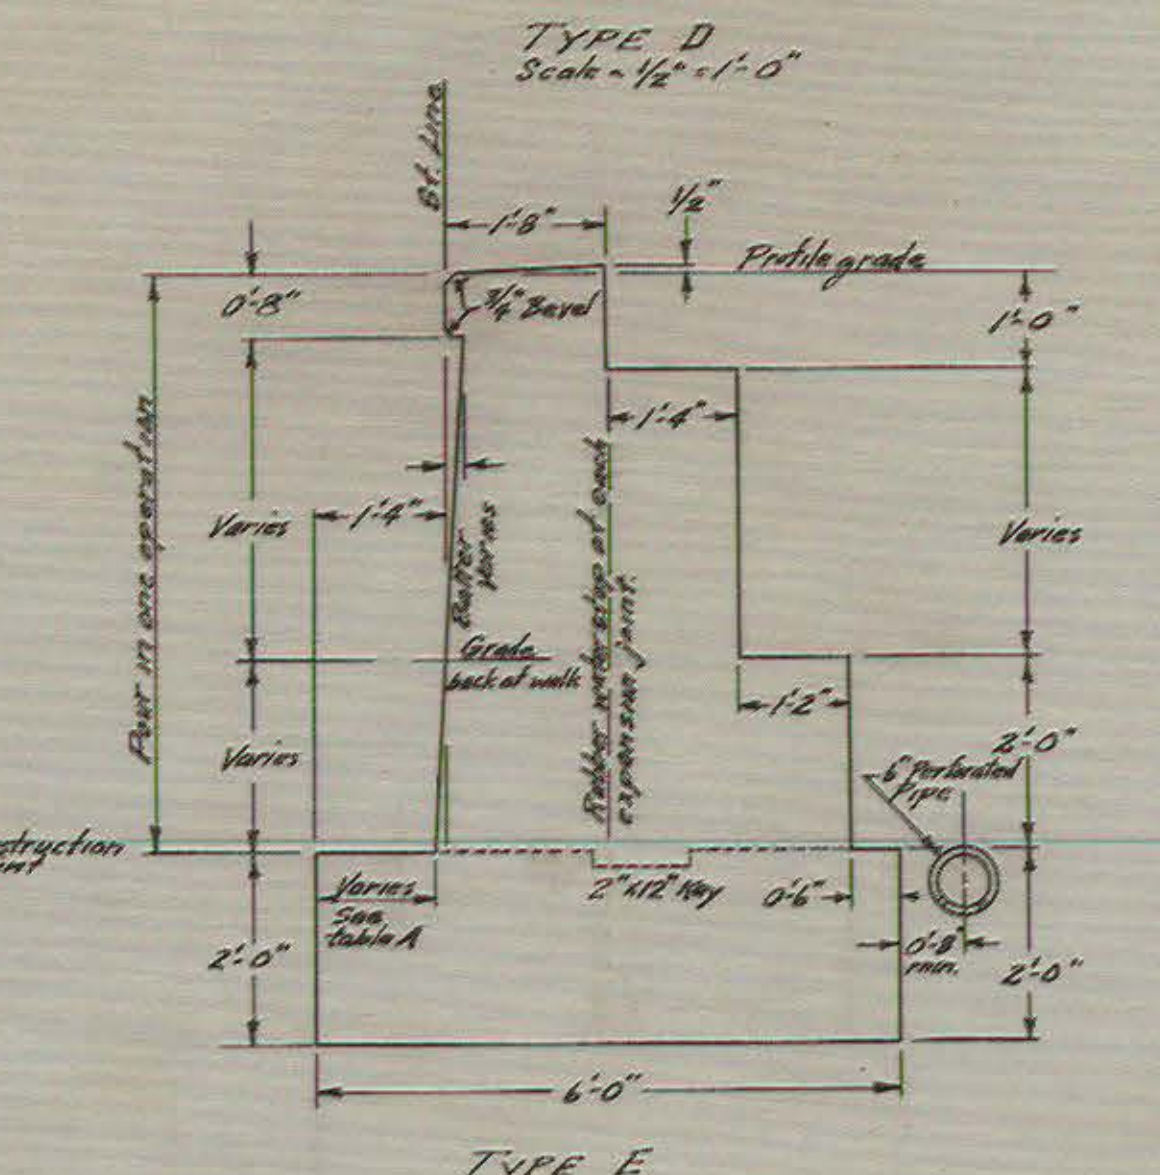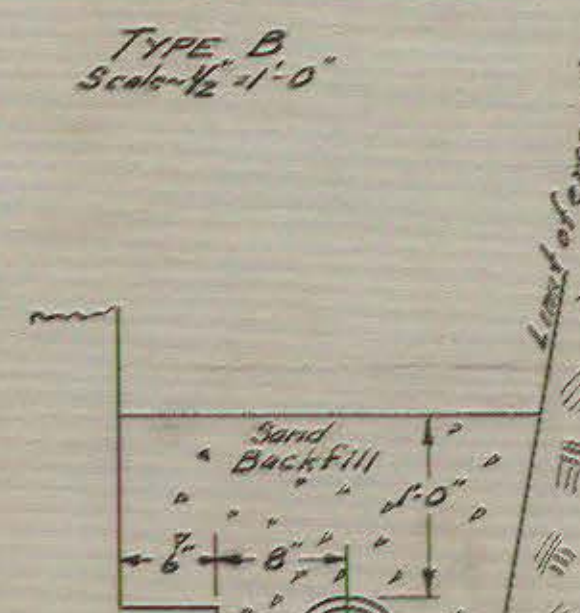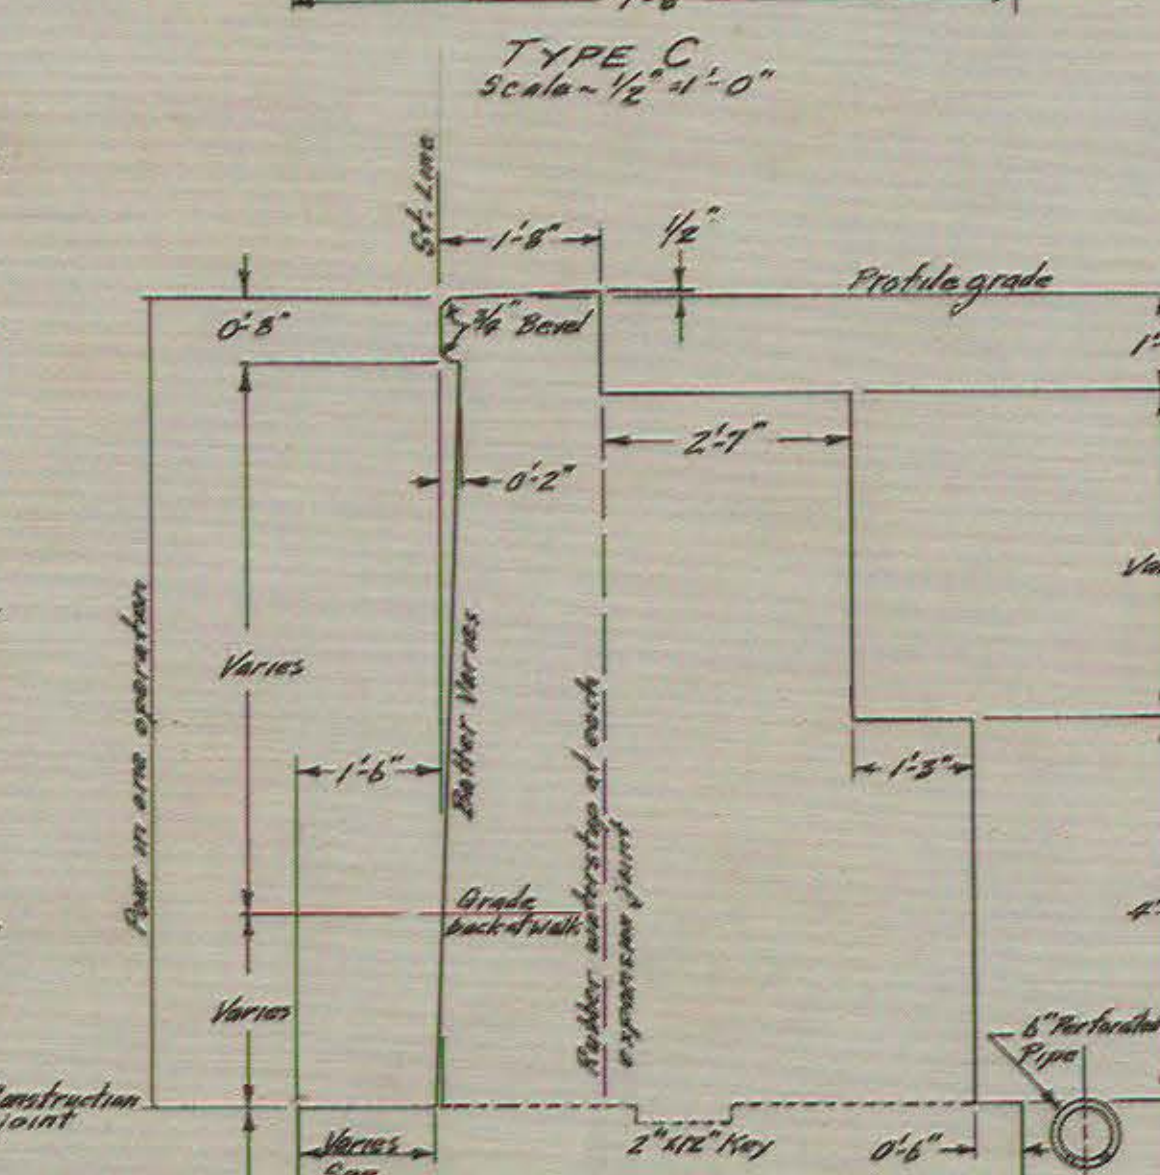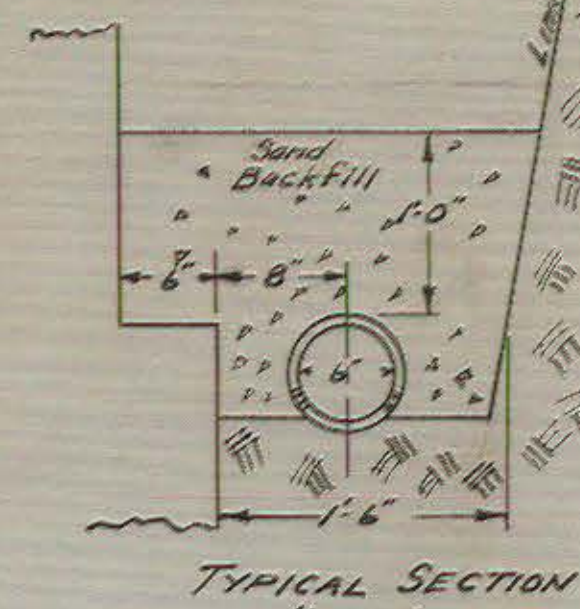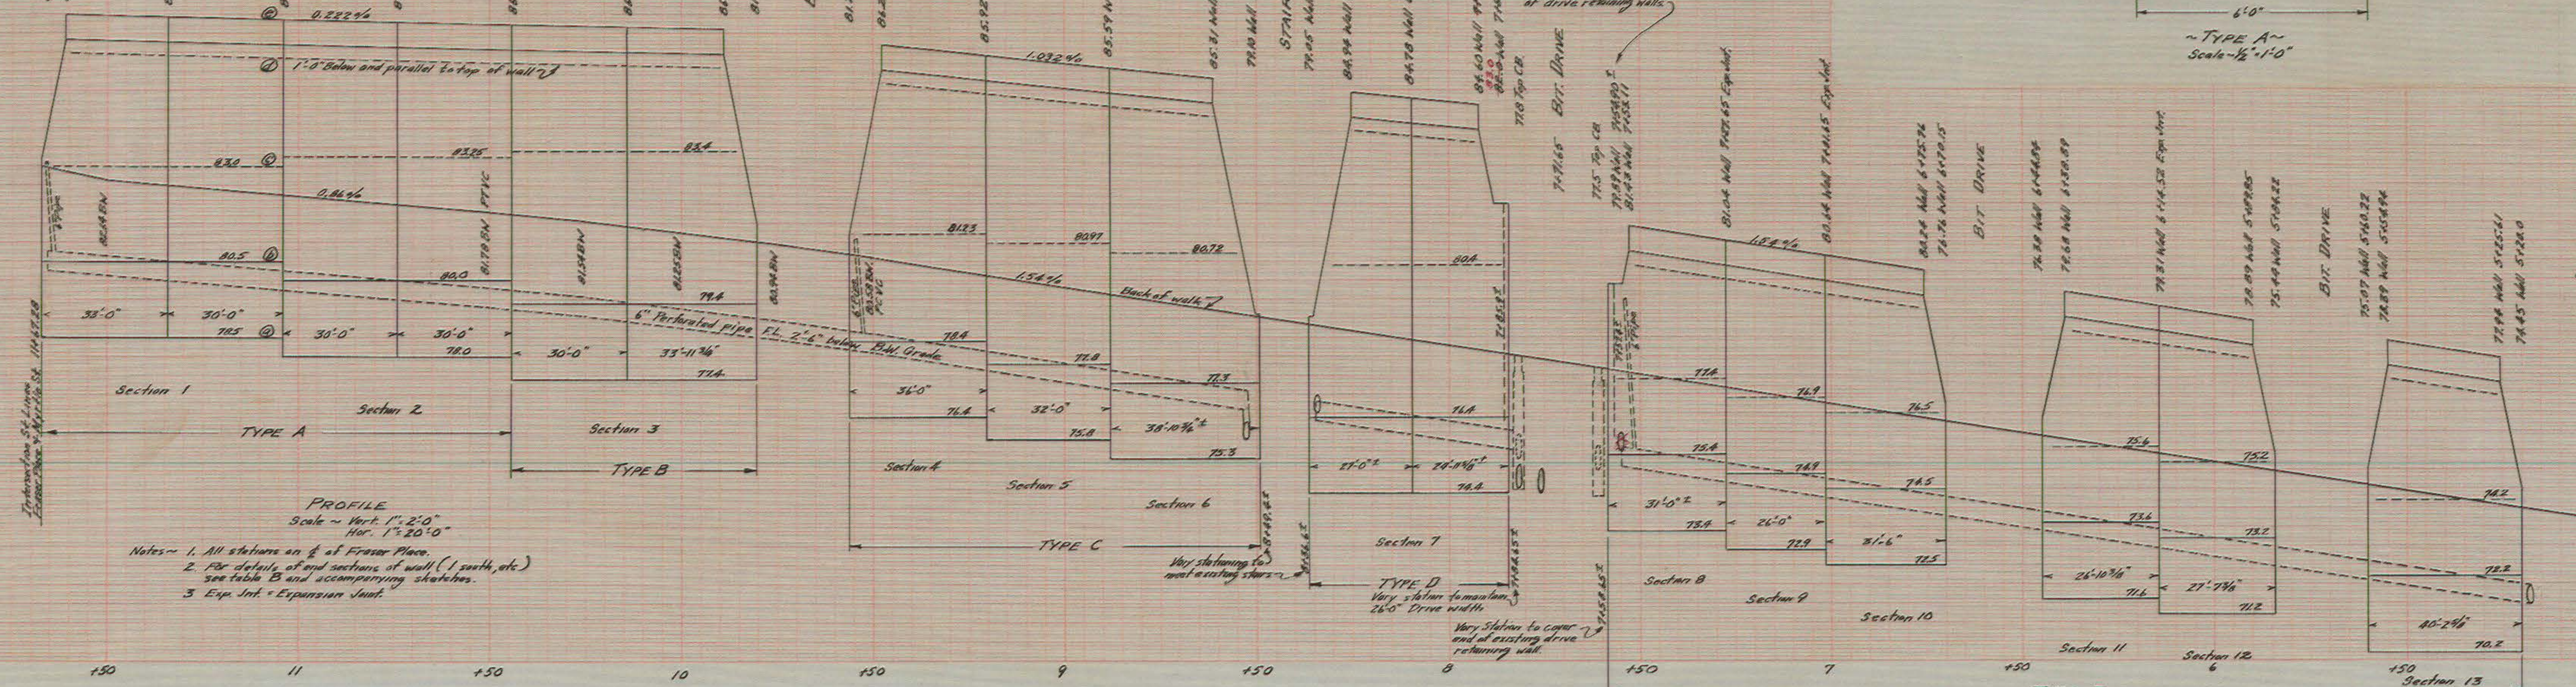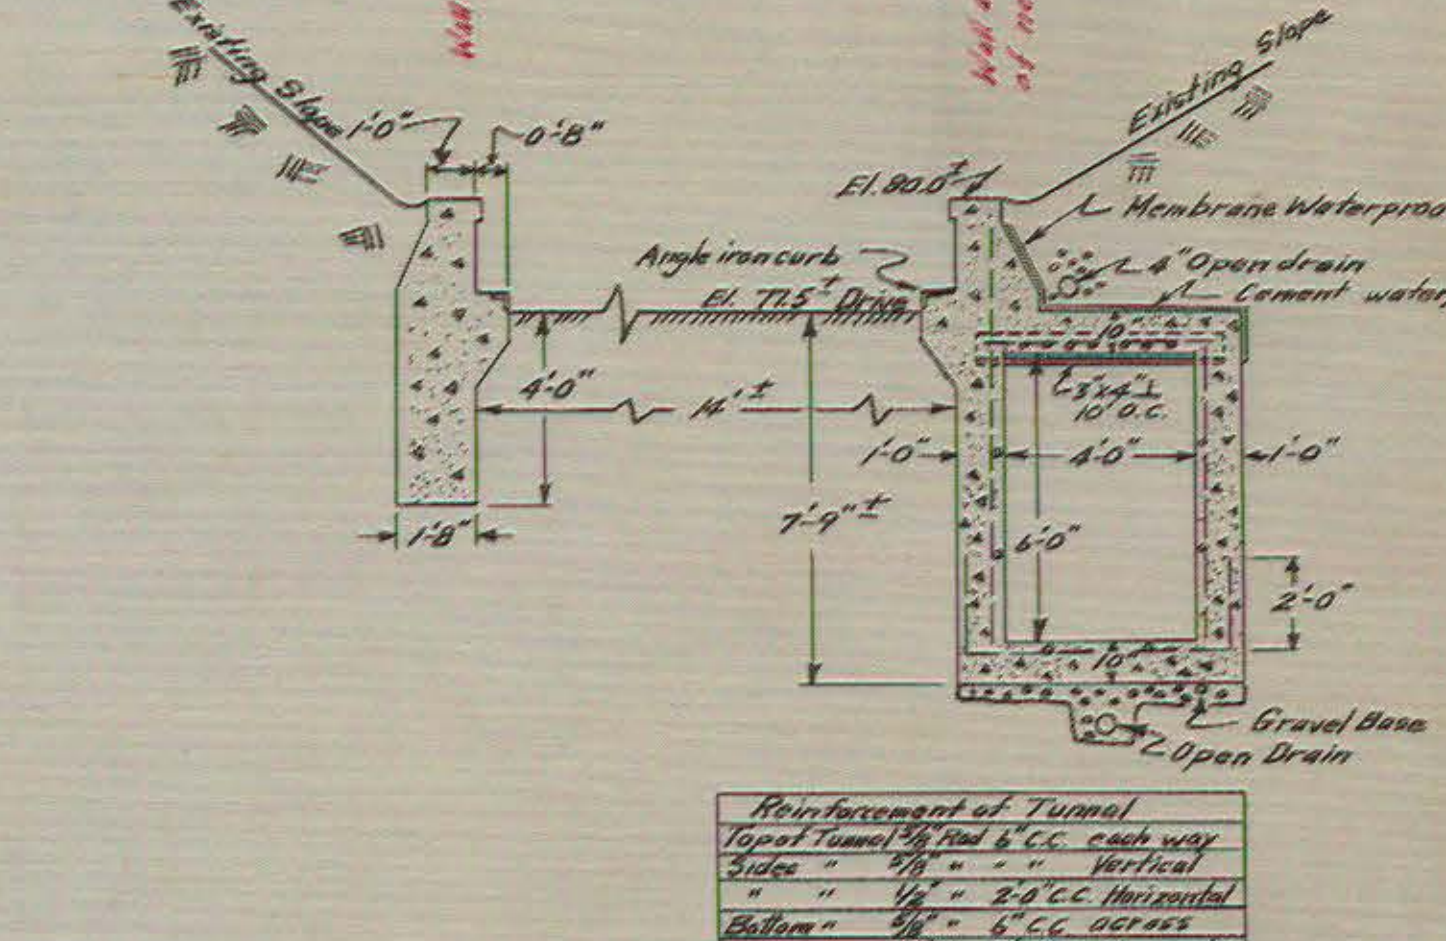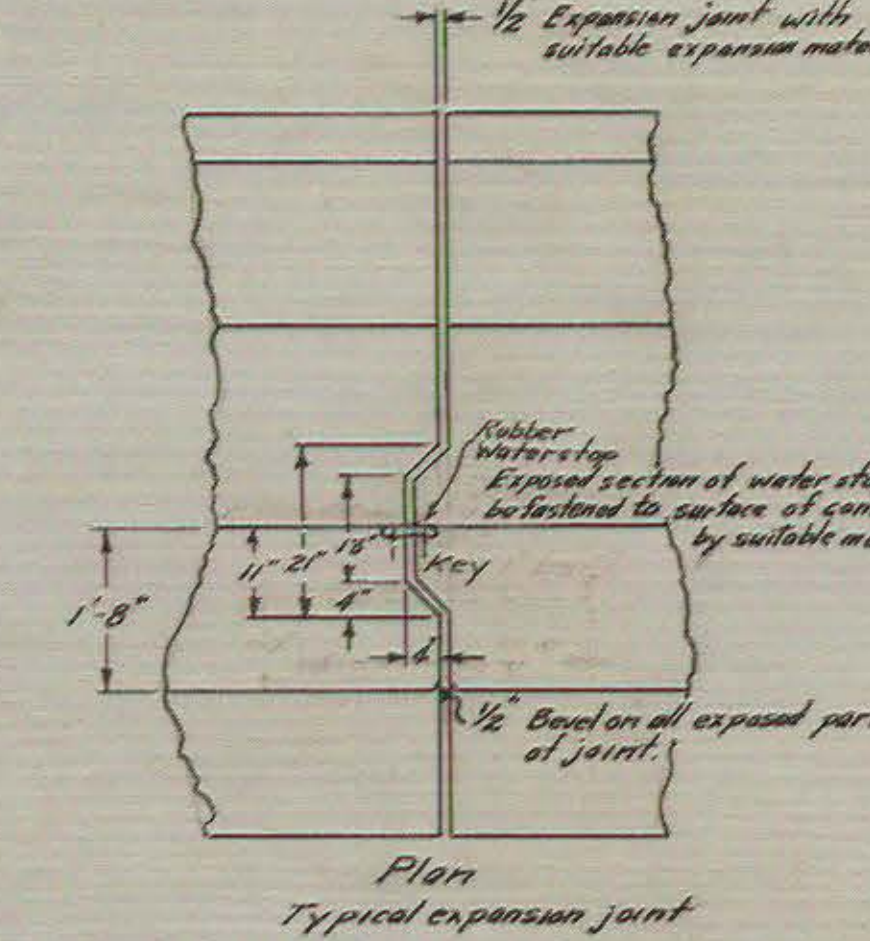

CITY OF HARTFORD, CONNECTICUT DEPARTMENT OF ENGINEERING		
RETAINING WALL ON FRASER PLACE		
SUBMITTED J. C. McNamee	RECOMMENDED R. E. Chase	APPROVED Wm. H. Sullivan
DESIGNED J. C. McNamee	DRAWN J. C. McNamee	CITY ENGINEER
TRACED J. C. McNamee	CHECKED J. C. McNamee	DATE JUNE 1956