
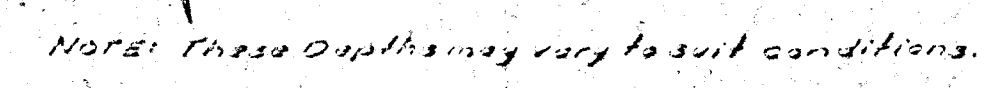


NOTE- Split Columns are used where changes in thickness of wall are made to connect Rear Stringers of thinner wall to transverse section of thicker wall. They are the same height as the rear columns for the thinner walls.

Note- This table applies only to standard Panel sections and includes units for both front and rear of a 10' element of wall.

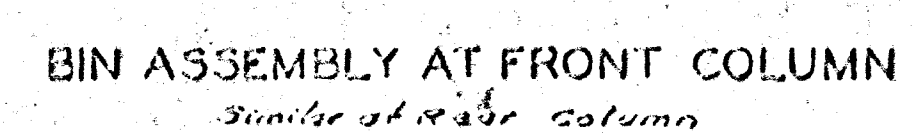

CITY OF HARTFORD, CONNECTICUT		RECEIVED		APPROVED	
DEPARTMENT OF PUBLIC WORKS		DATE		BY	
DESIGNED BY <i>George C. Hoffman</i>		CHECKED BY <i>Patricia H. Bannock</i>		DRAWN BY <i>W. B. May</i>	
DIVISION OF STREETS		CITY OF		CITY OF	
DESIGN NO. <i>23111</i>		DRAWING NO. <i>09467</i>		DATE <i>AUGUST 1956</i>	
PROJECT NO. <i>23111</i>		CITY OF		CITY OF	