
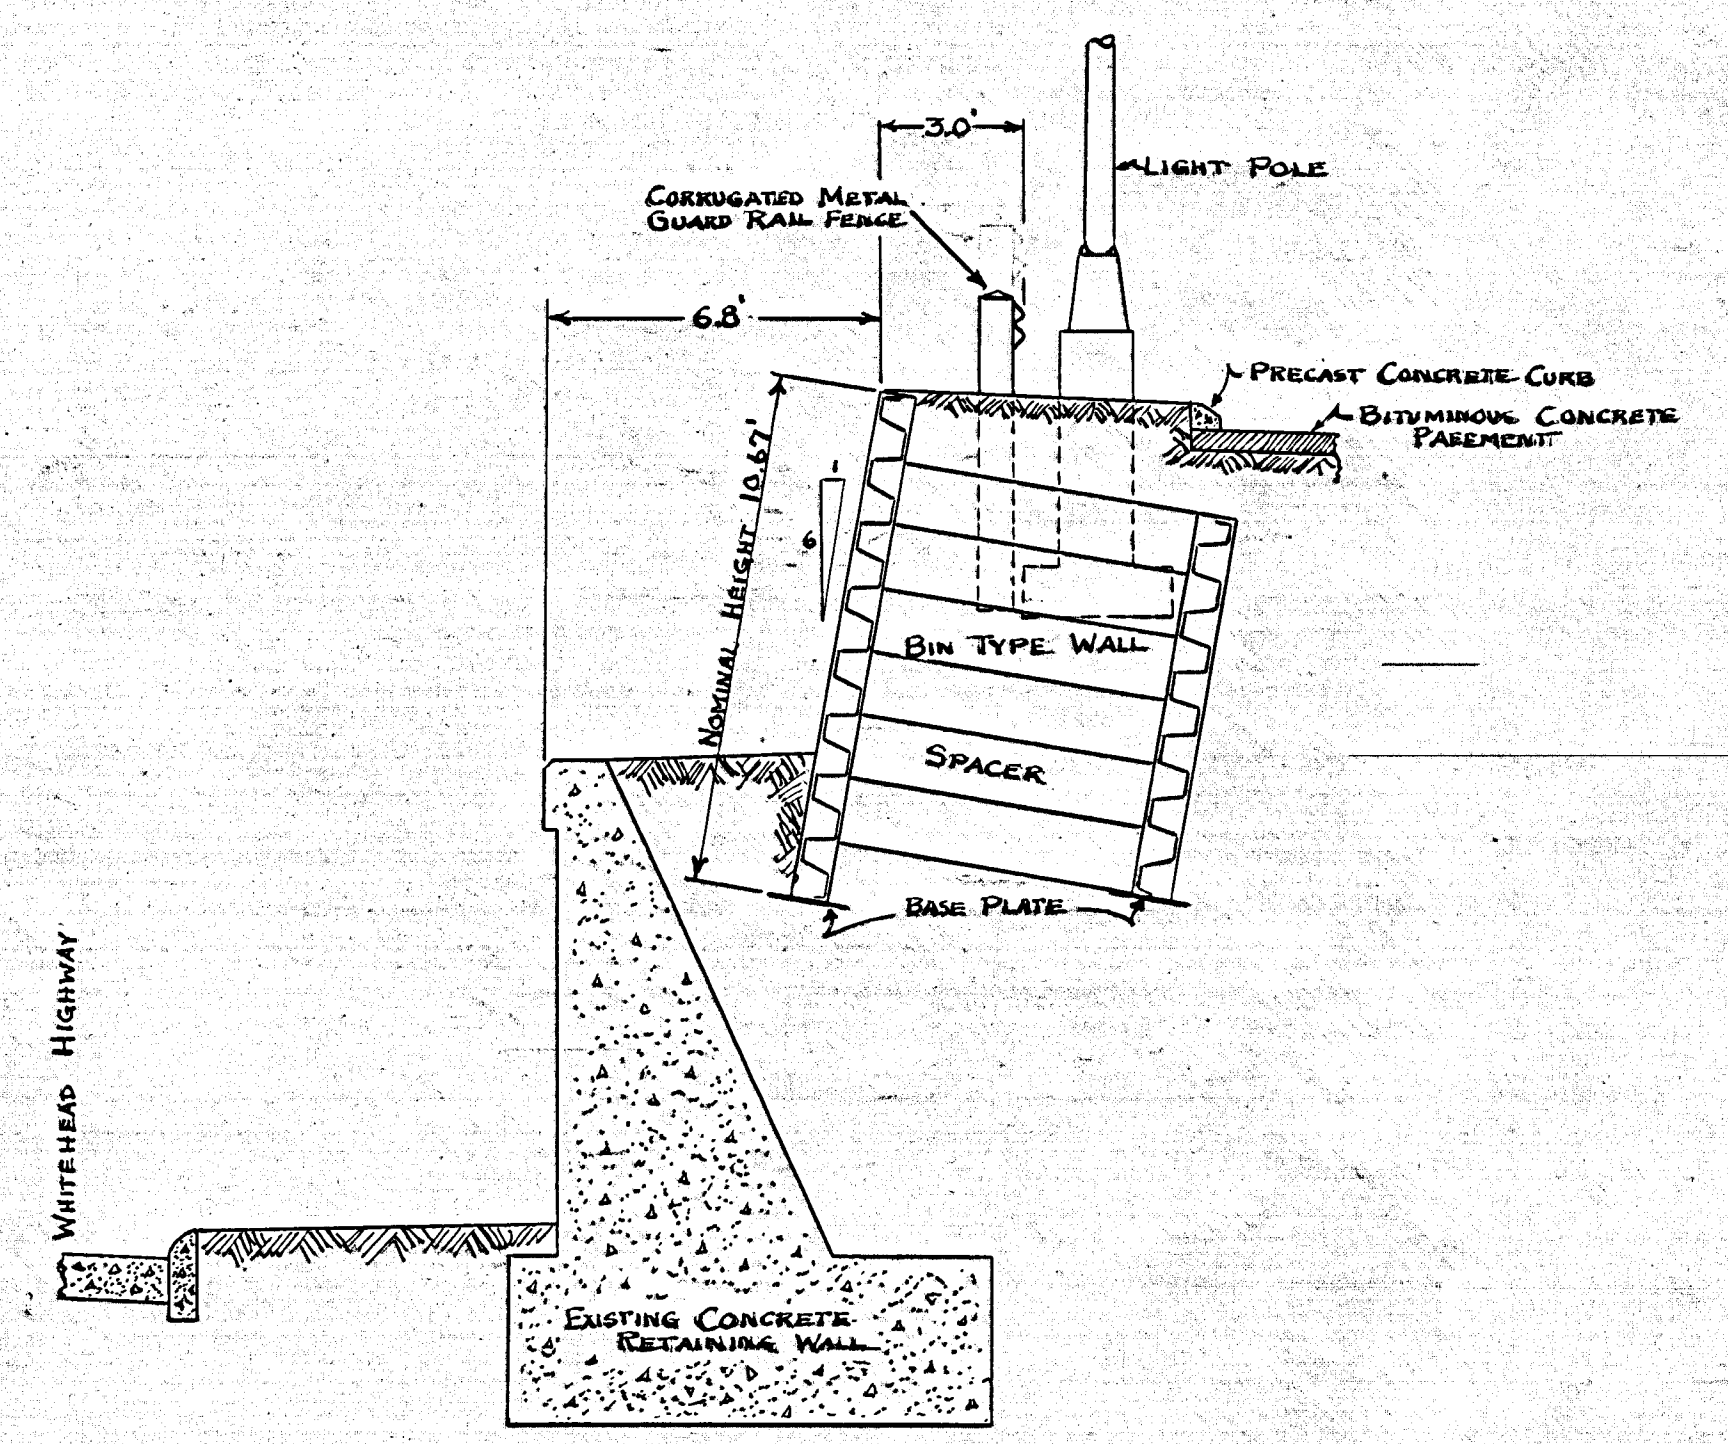


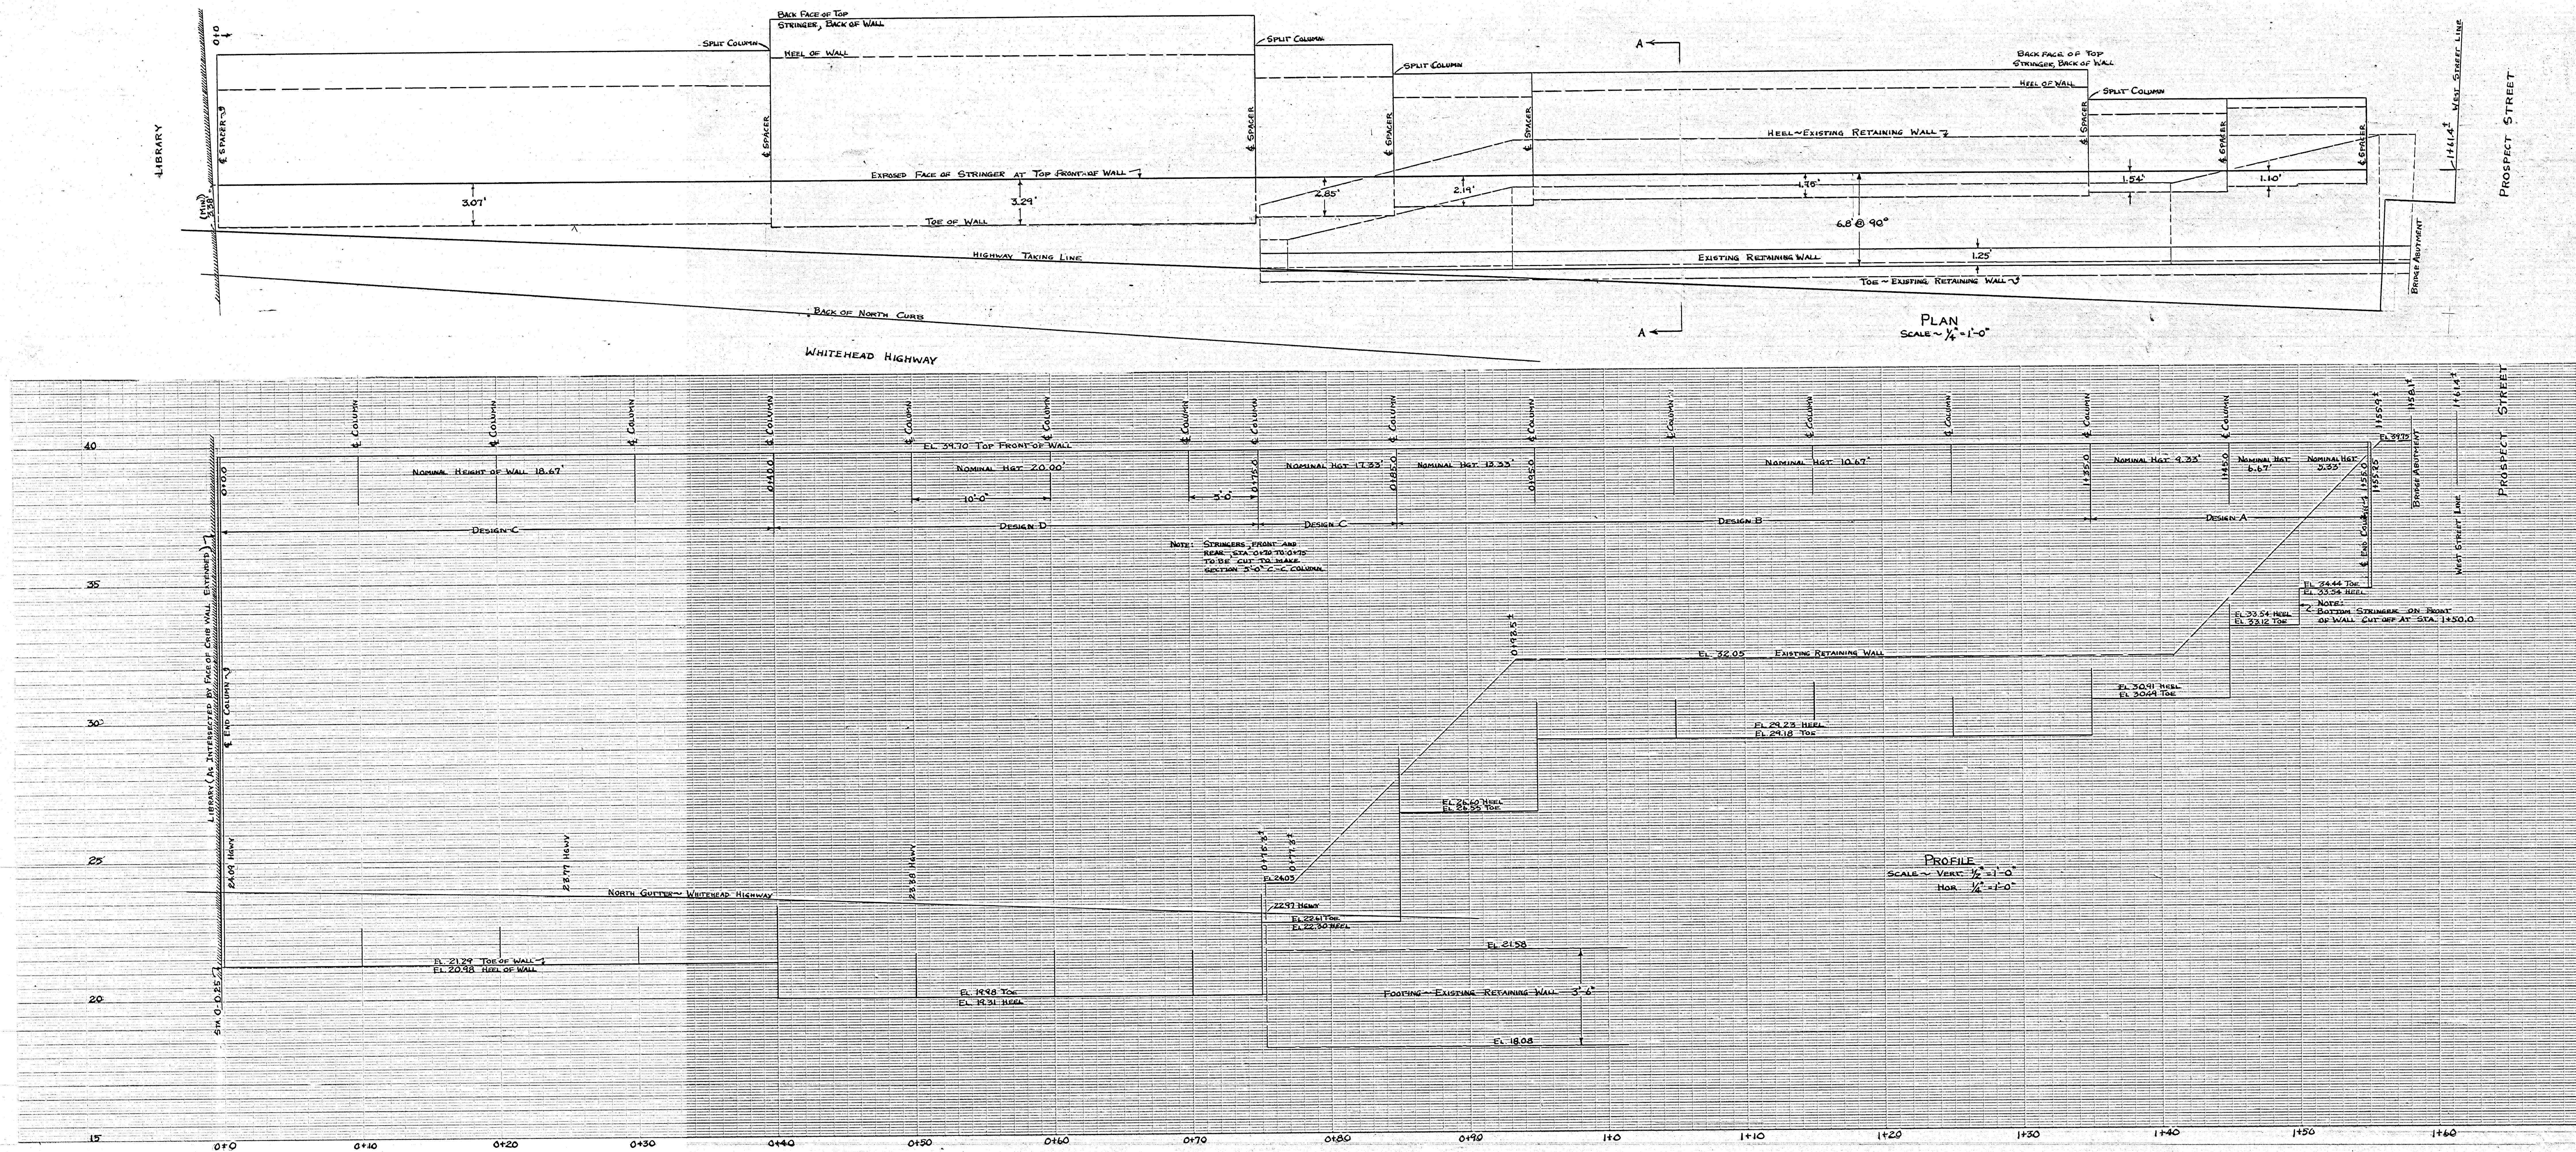

CITY OF HARTFORD, CONNECTICUT DEPARTMENT OF ENGINEERING		
RETAINING WALL AT ARCH STREET PARKING LOT		
SUBMITTED DESIGN ENGINEER J. H. HANCOCK	RECOMMENDED ASST. CITY ENG. P. J. BROWN	APPROVED CITY ENGINEER D. J. KELLY
DESIGN J. H. HANCOCK	DRAWN J. H. HANCOCK	DAYBOOK NO. 09463
TRACED J. H. HANCOCK	CHECK J. H. HANCOCK	DATE AUGUST-1956