


INCINERATOR SITE DRAINAGE PROFILES

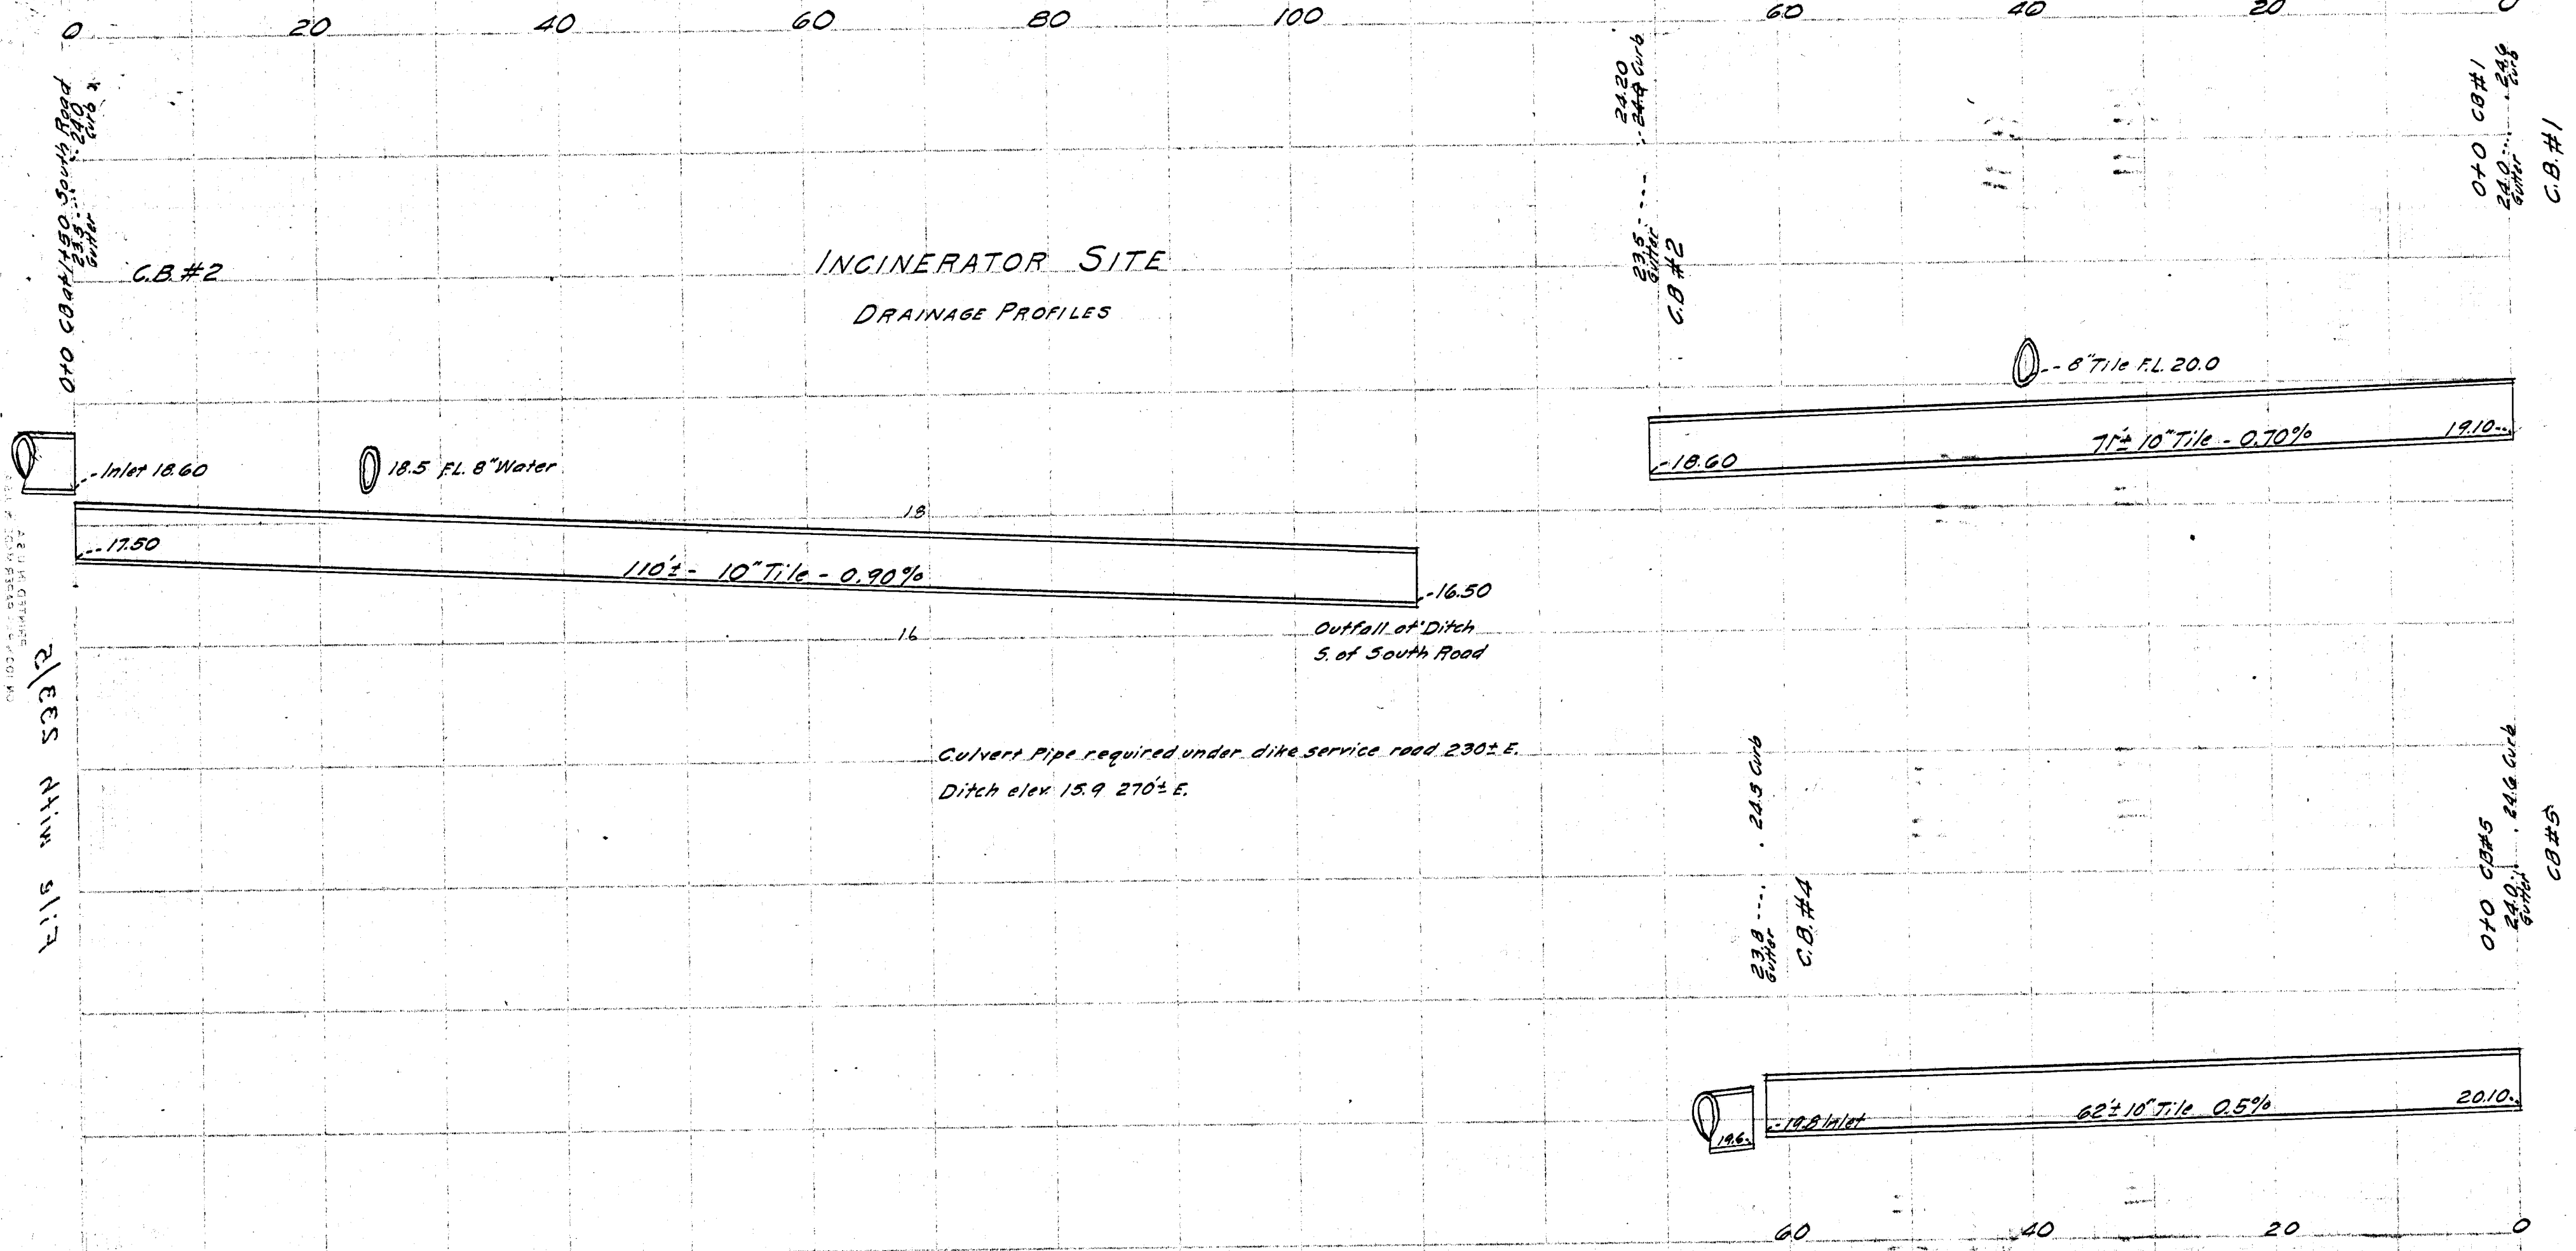

File with S33/2

File with S33/2