


5
532

CATCH BASIN

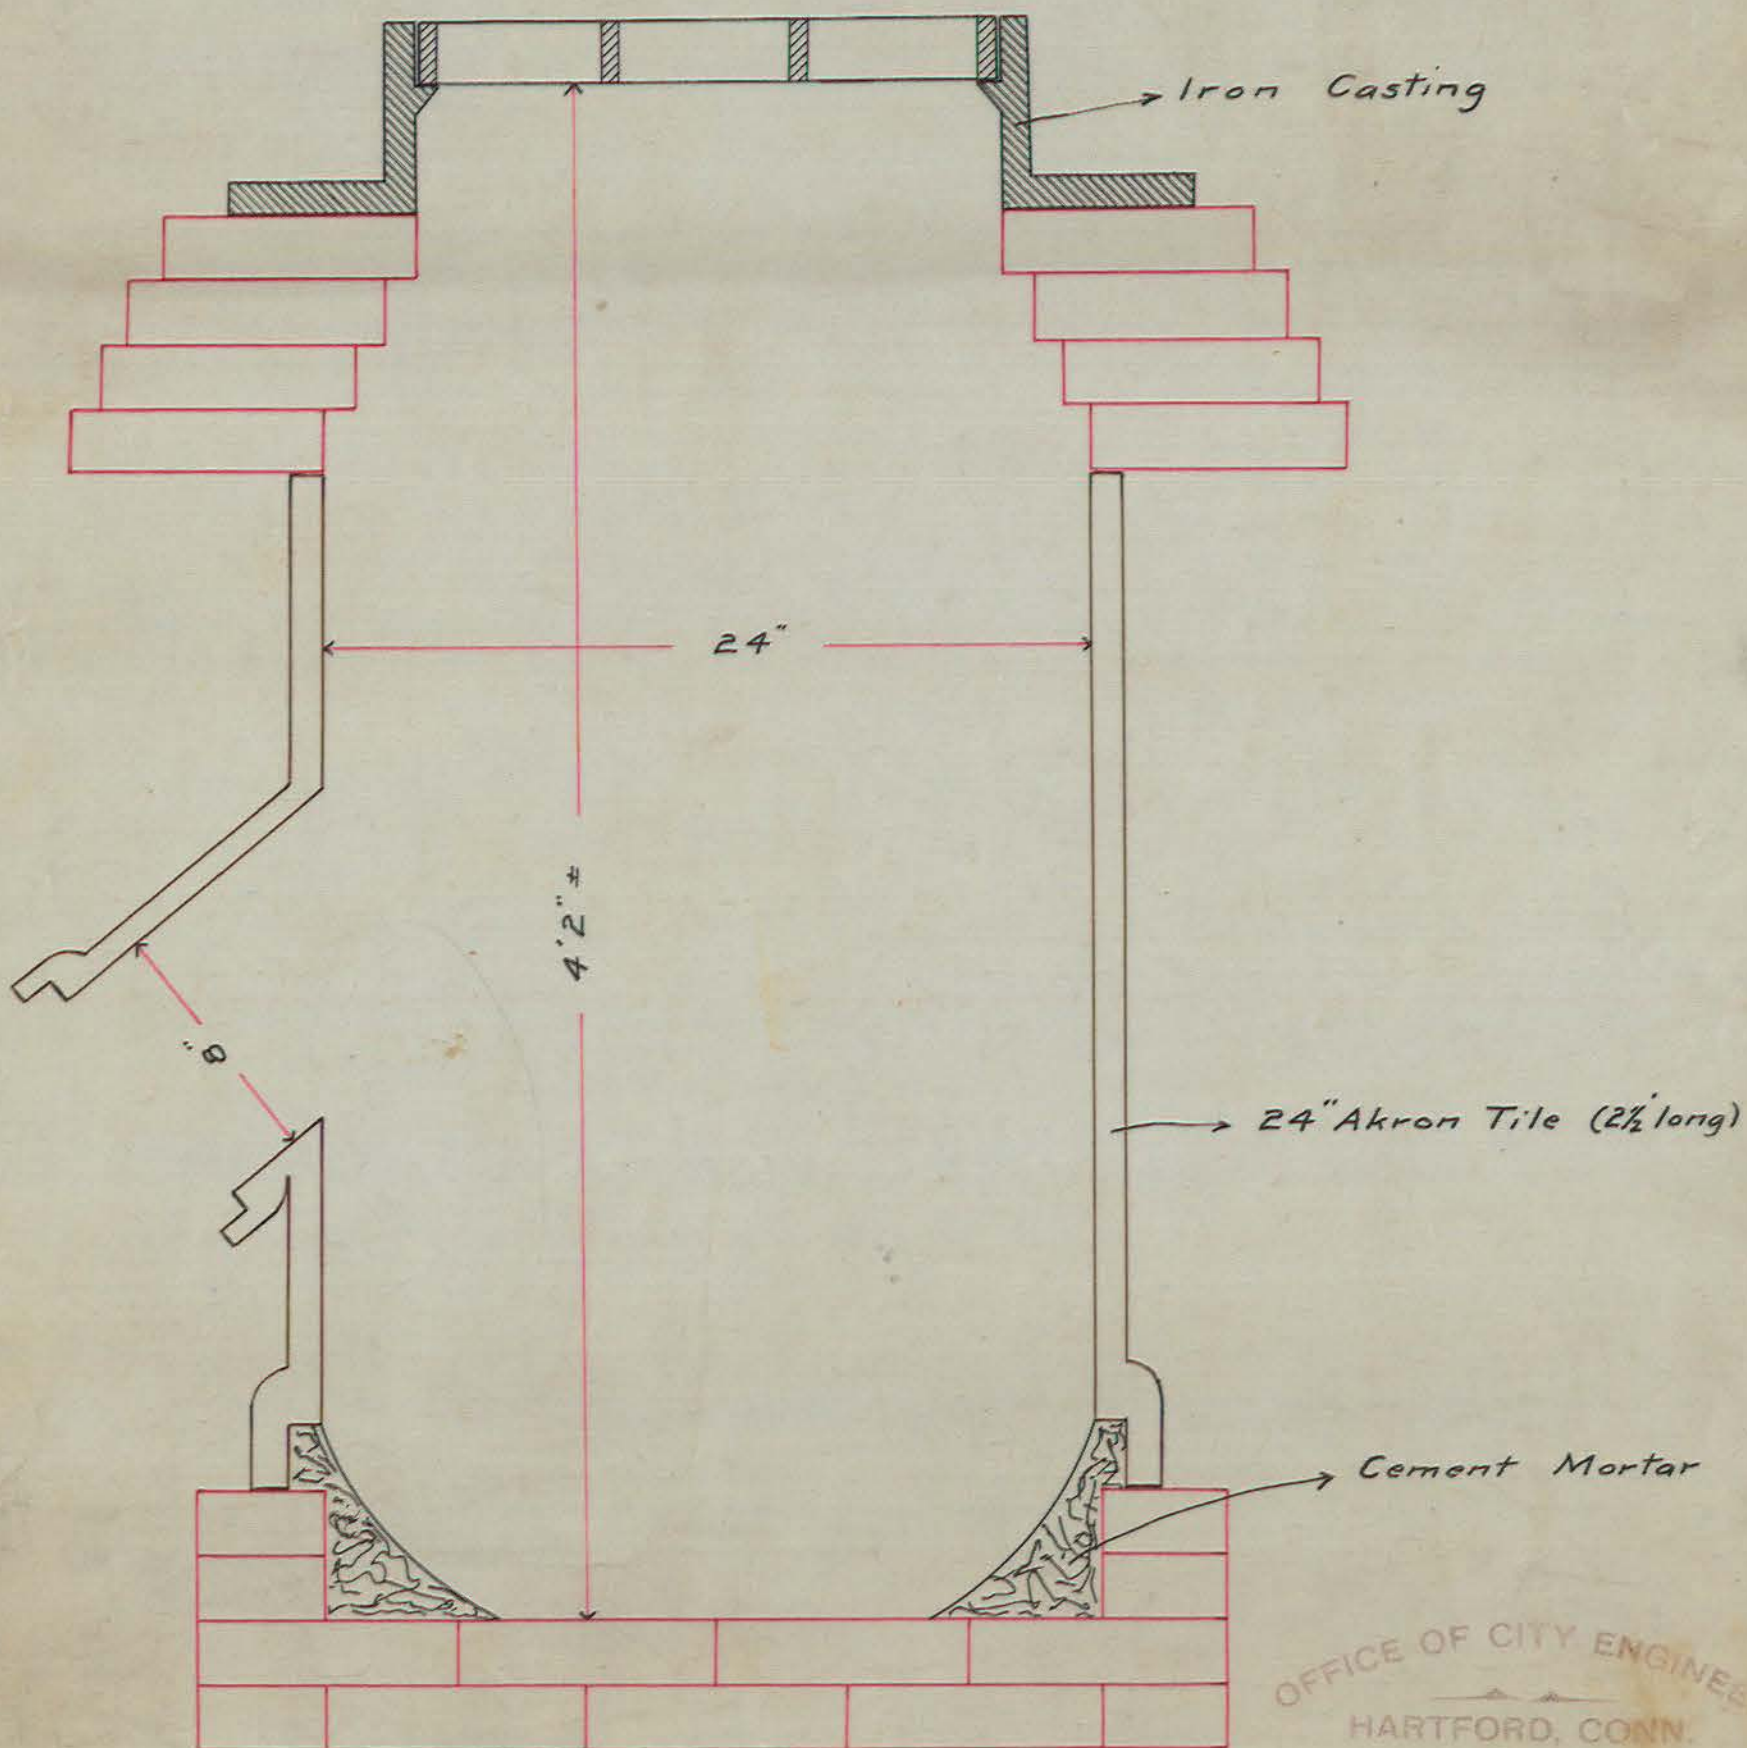

OFFICE OF CITY ENGINEER
HARTFORD, CONN.

Date _____ Day Book No. 01453

Notes _____

City Engineer

532
5