


12
532

12
532

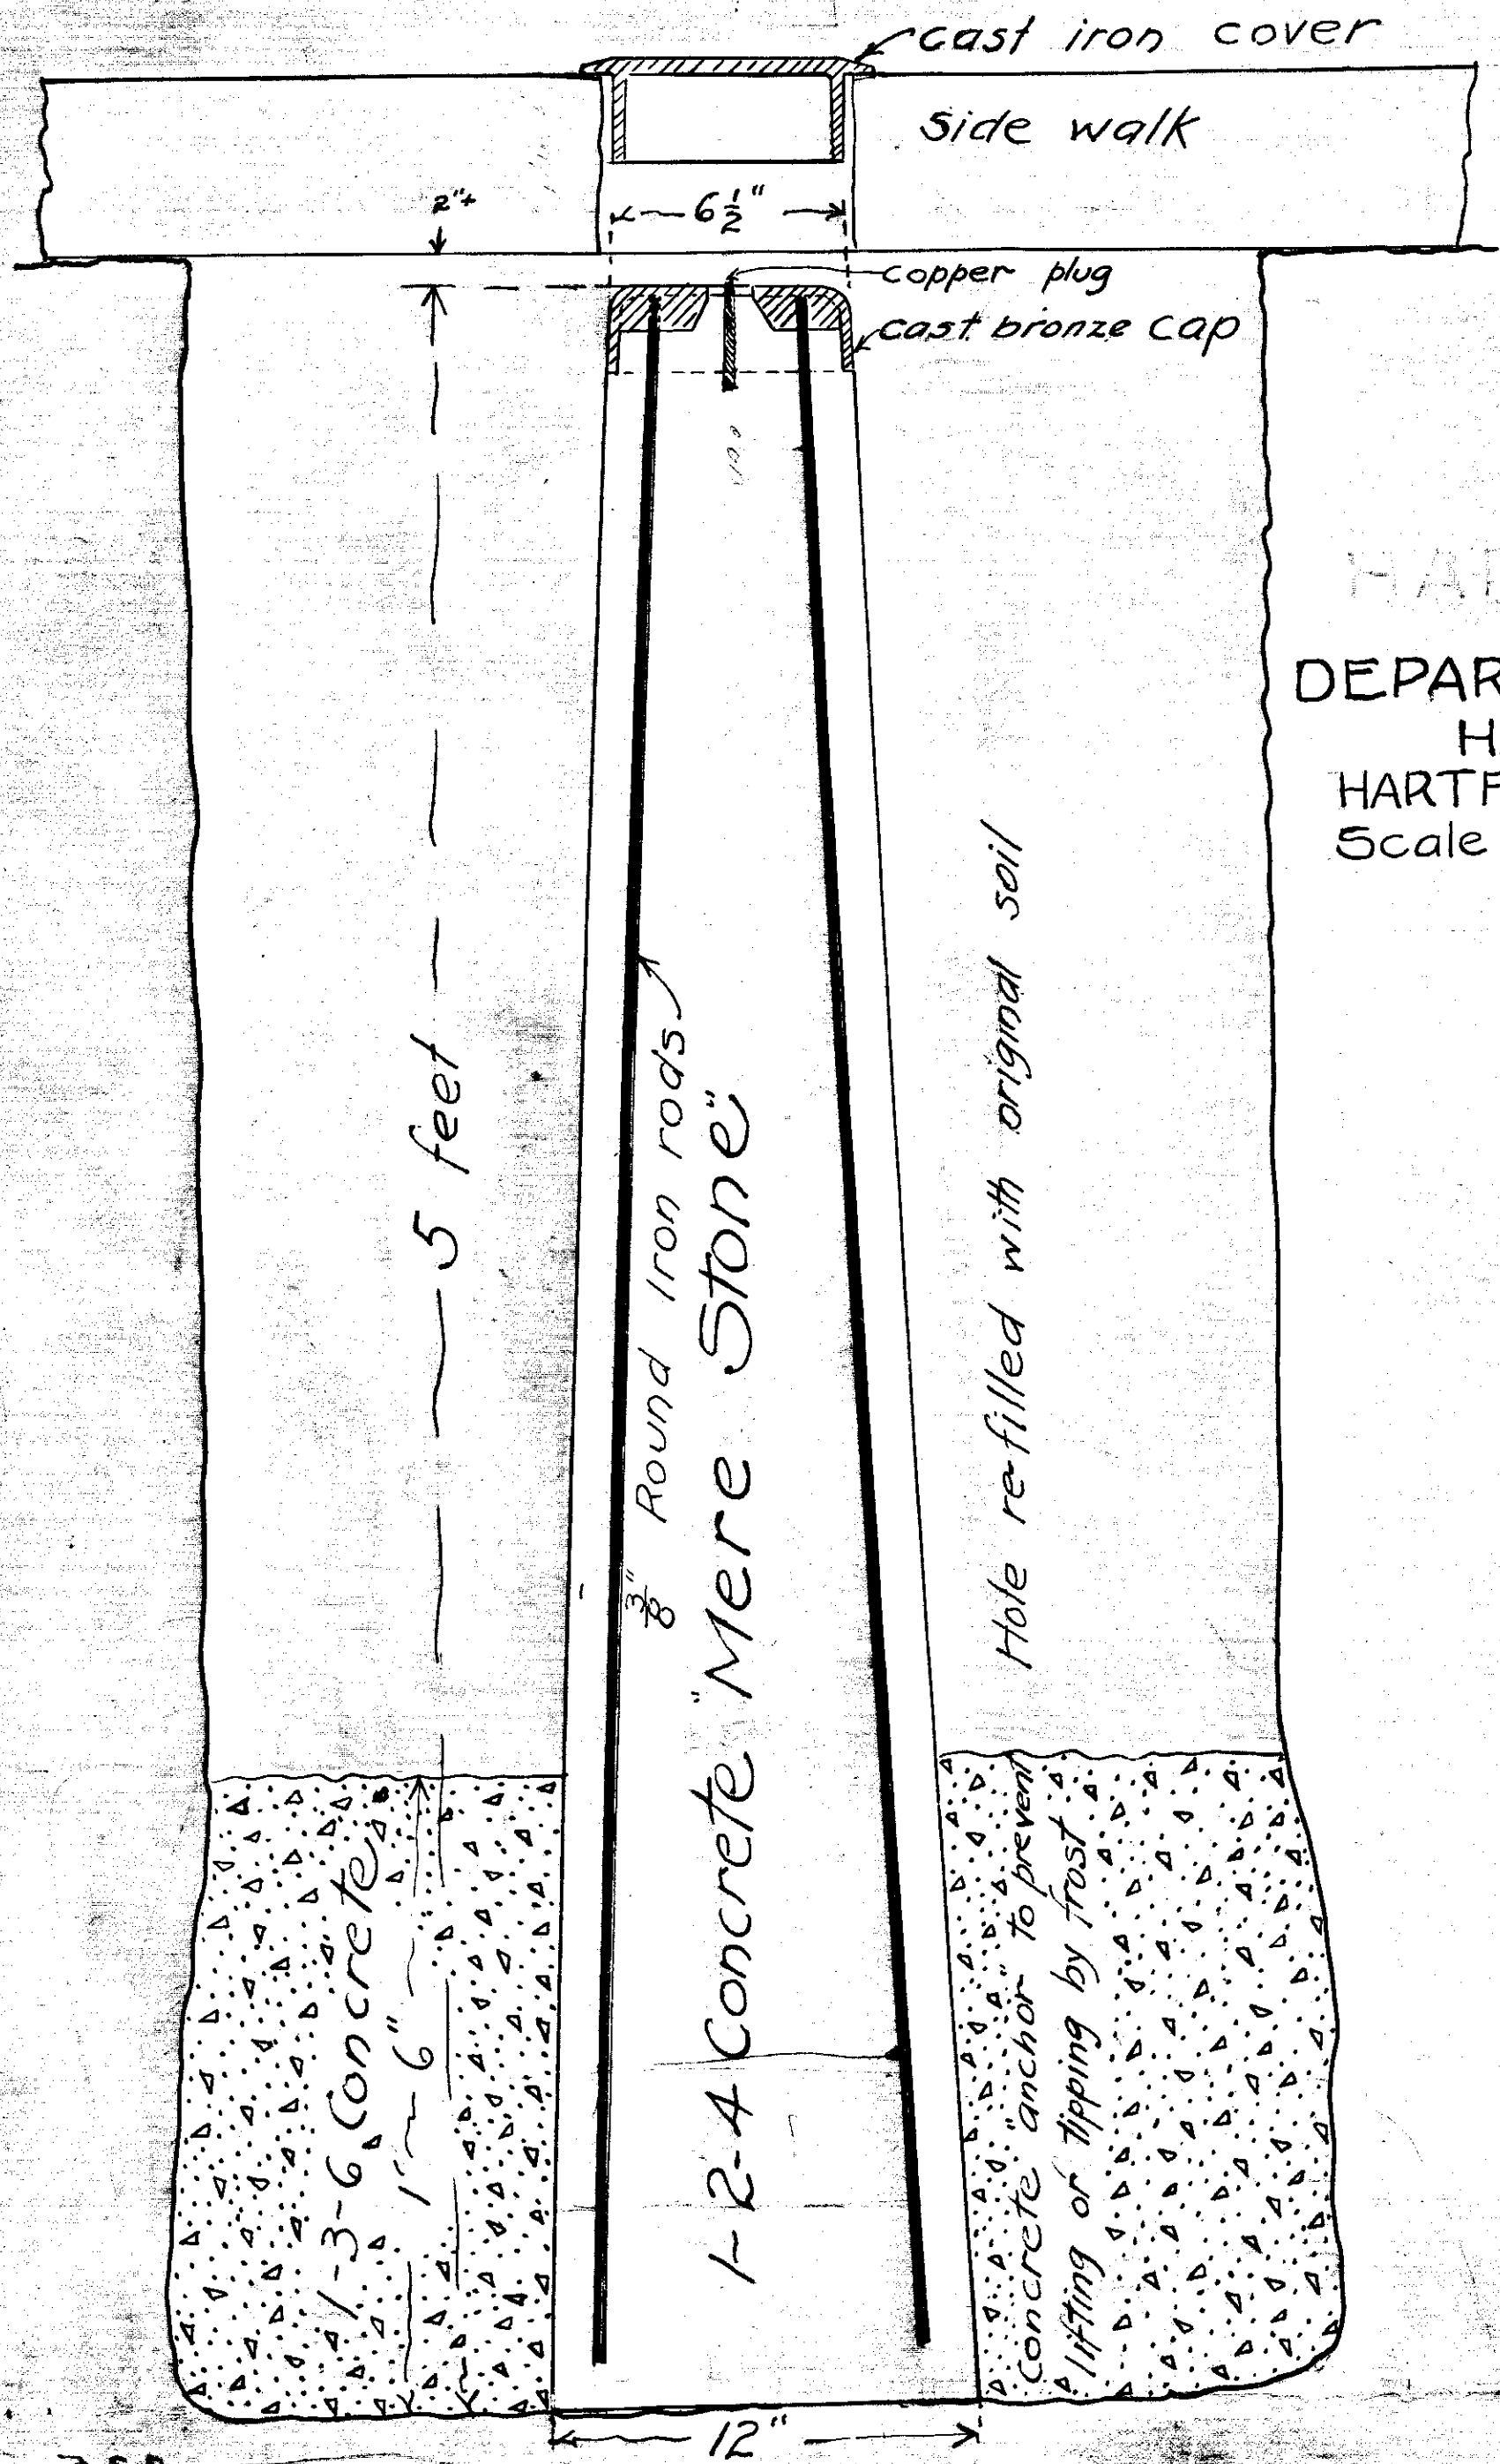

HARTFORD
DEPARTMENT OF ENGINEERING
HARTFORD CONN
HARTFORD CITY MERE STONE
Scale 2 1/2" = 1' Dec. 1921.

Jan. 1922 Daybook # 05316

12
532