


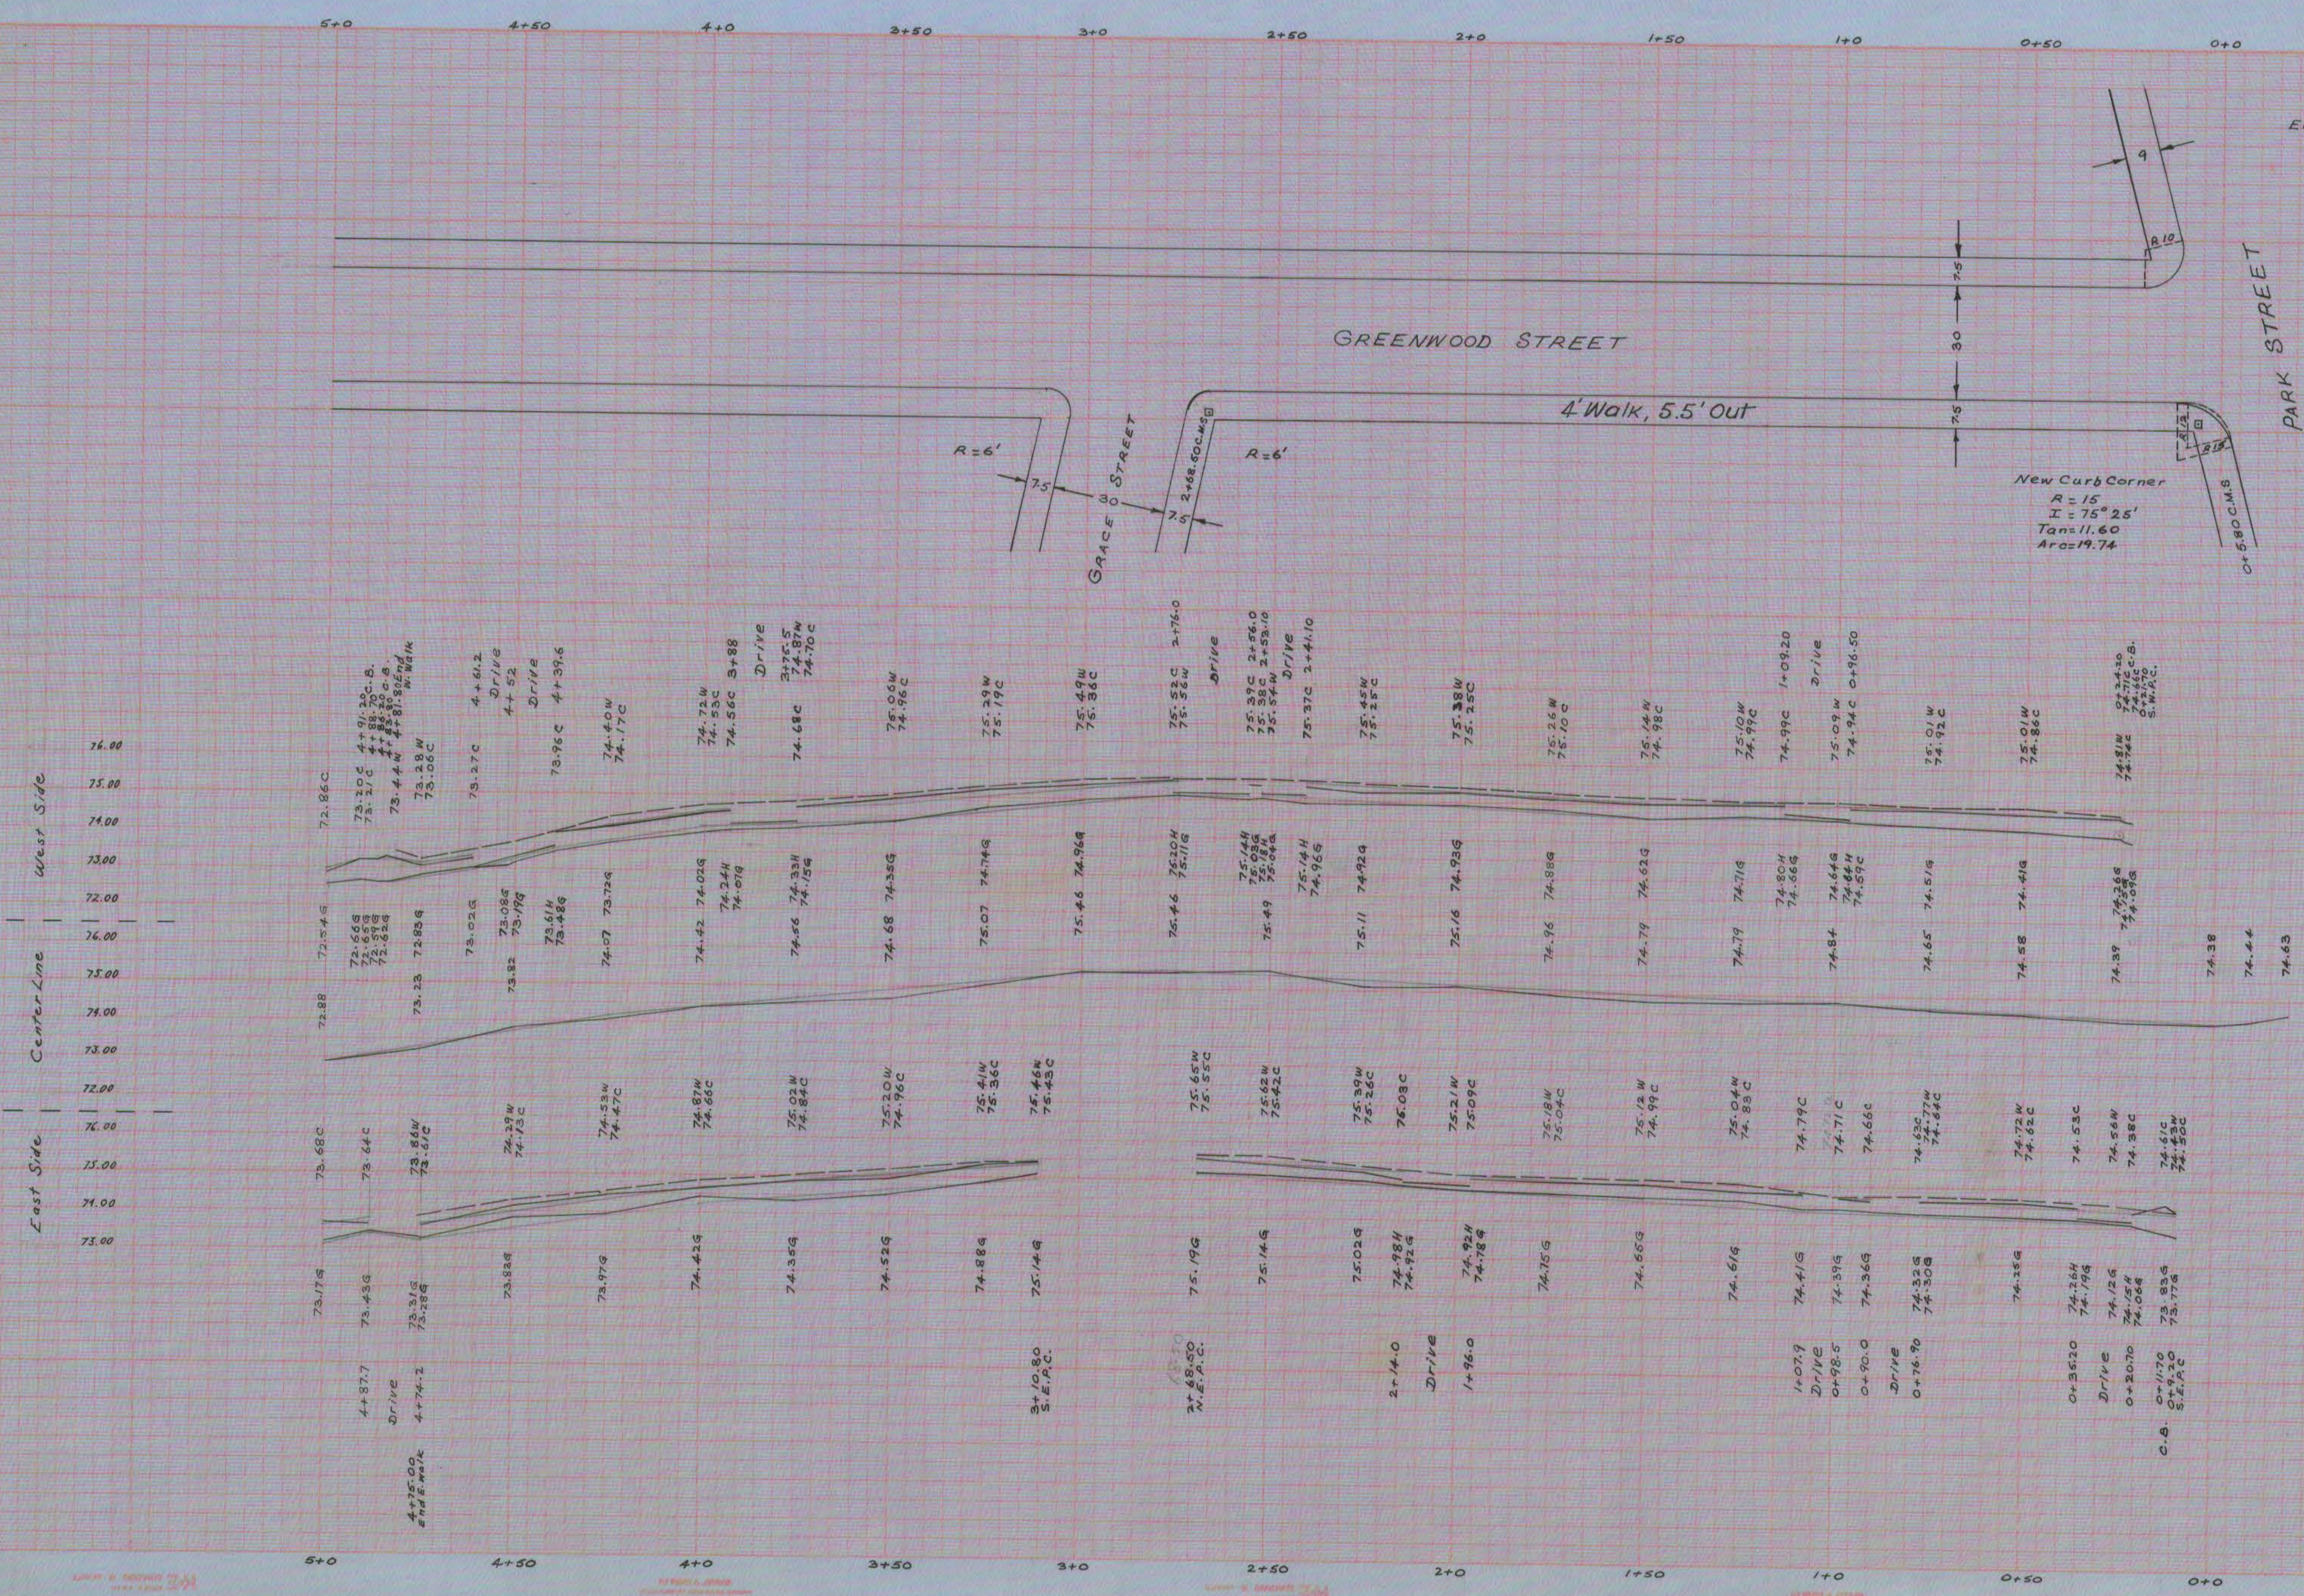

Elev. 73.915 - C.M.S.
N.E. Corner of Park St. and Amity St.

CITY OF HARTFORD
DEPARTMENT OF ENGINEERING

PLAN & PROFILE
GREENWOOD STREET
SEPT. 1973

Scale: 1" = 20' Hor.

1" = 2' Vert
DAYBOOK 010590