



N.Y.N.H. & H.R.R.
 SHORE LINE DIVISION 3RD DISTRICT
 PROPOSED E.G.C. SIGOURNEY STREET
 0.7 MILES SOUTH OF
 HARTFORD CONN.
 SCALE 1"=40'
 AUGUST, 1913.
 APPROVED

CHIEF ENGINEER VICE PRESIDENT.

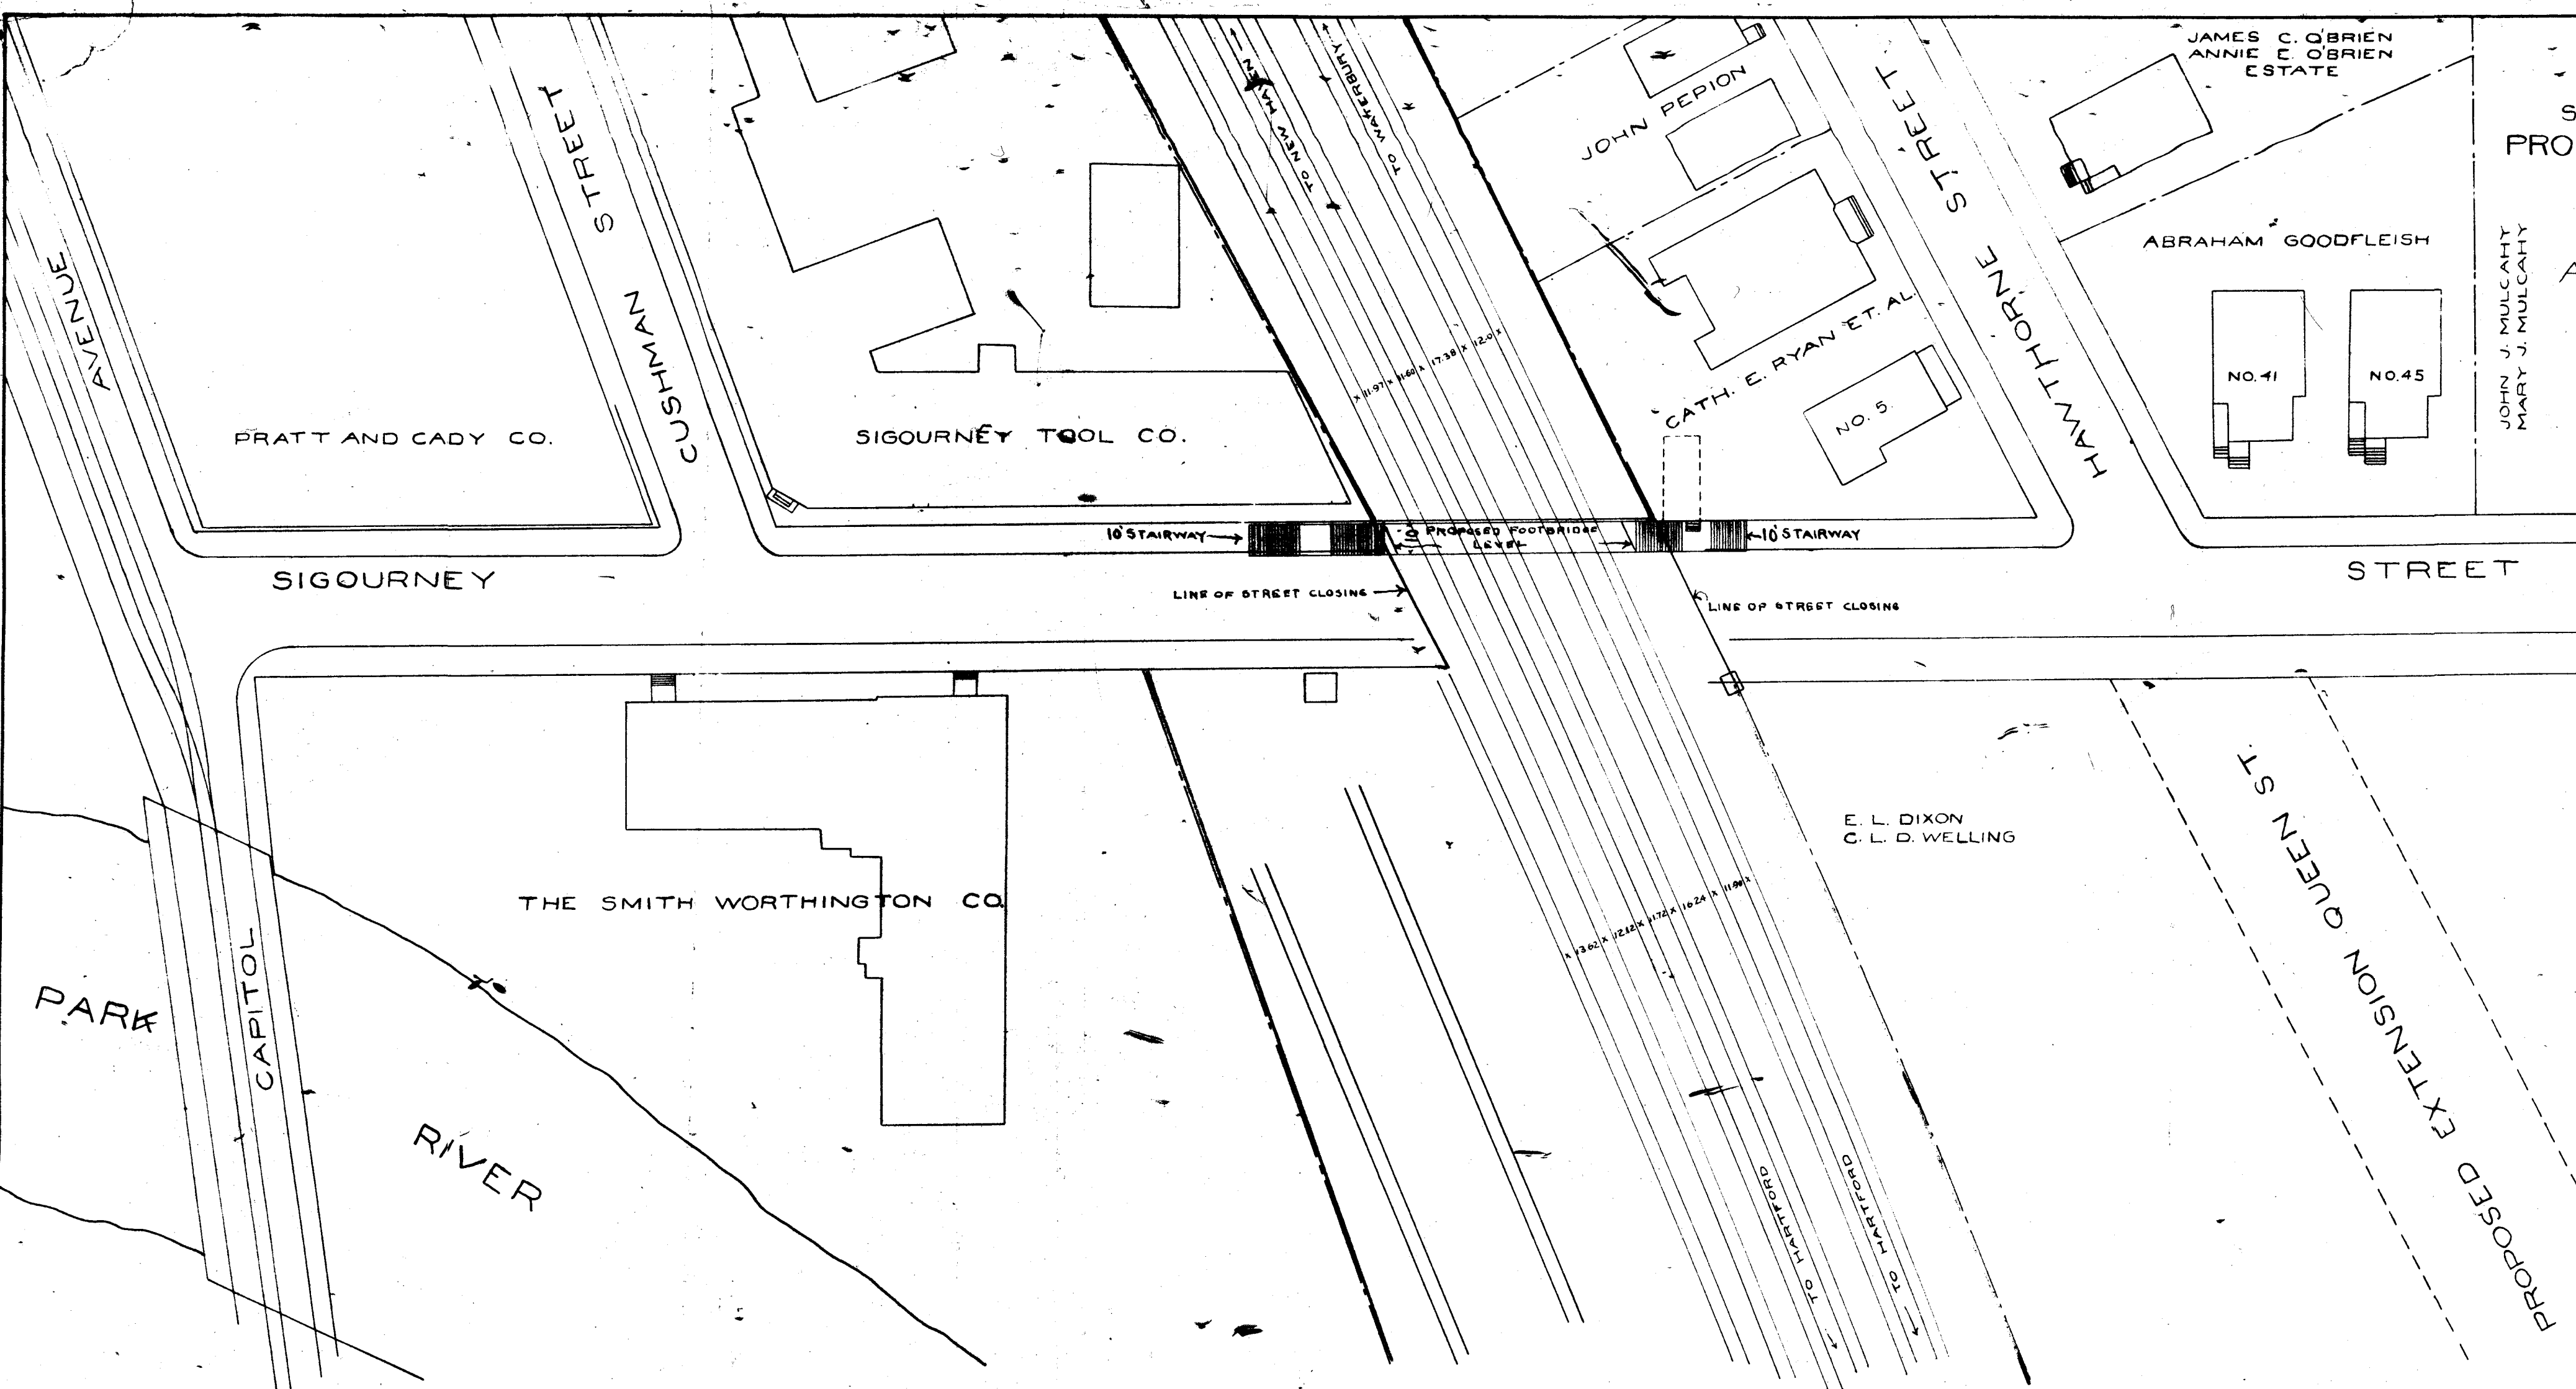

--- DRAFTSMAN
 --- DIV. ENGINEER
 --- CONST. ENGINEER

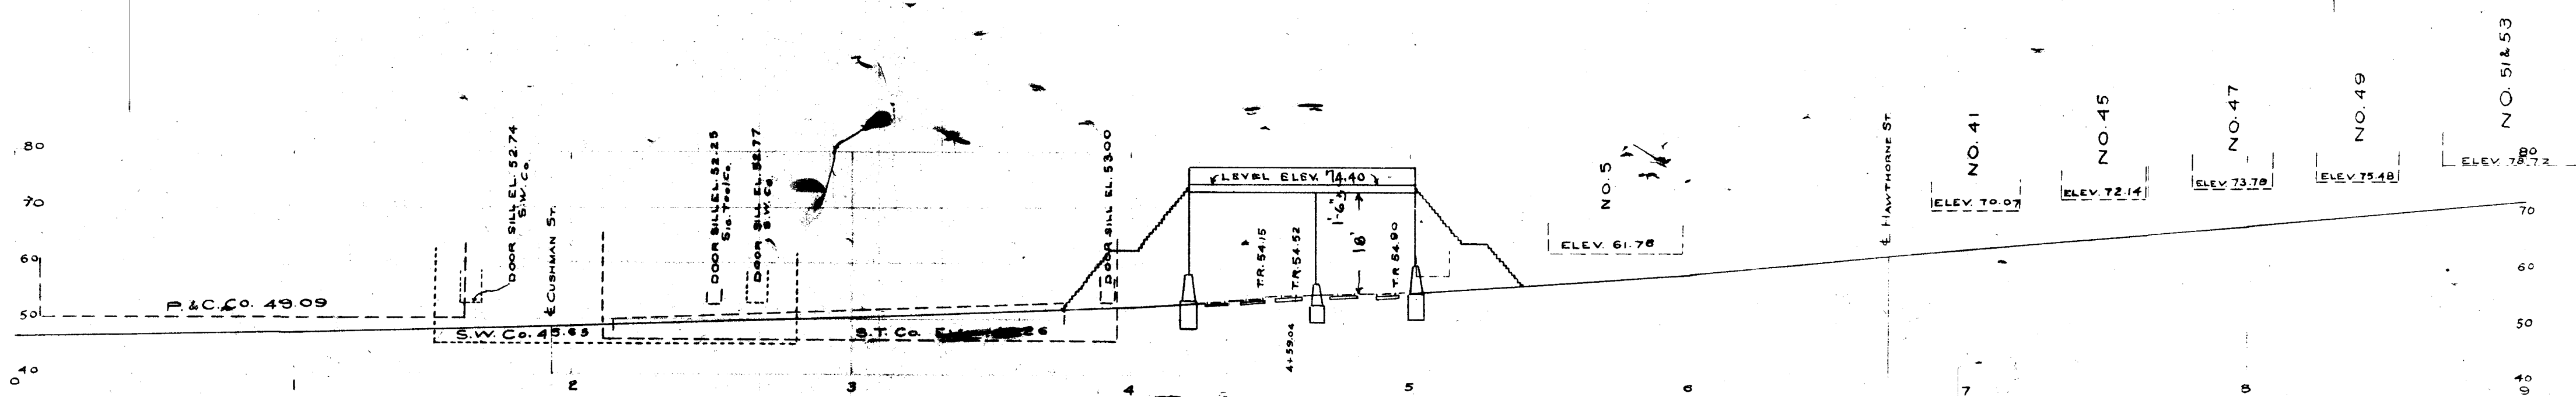

PROFILE OF SIGOURNEY ST.

1" = 40' HOR.
 20' VERT.