
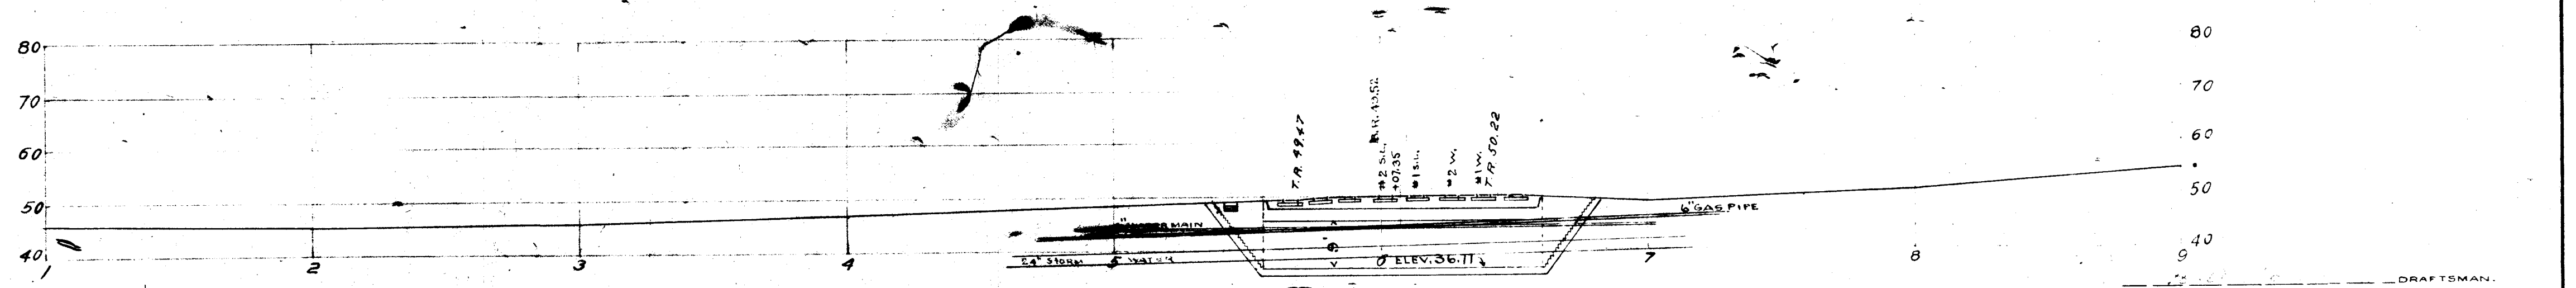


N.Y.N.H. & H.R.R.
 SHORE LINE DIVISION 3RD DISTRICT
 PROPOSED E.G.C. FLOWER STREET
 0.4 MILES SOUTH OF
 HARTFORD CONN.
 SCALE 1"=40'
 AUGUST, 1913.
 APPROVED

CHIEF ENGINEER. VICE PRESIDENT.

DESIGNED BY E.G.C. FLOWER ST. HARTFORD CONN. 1-10-1913

DESIGNED BY E.G.C. FLOWER ST. HARTFORD CONN. 1-10-1913

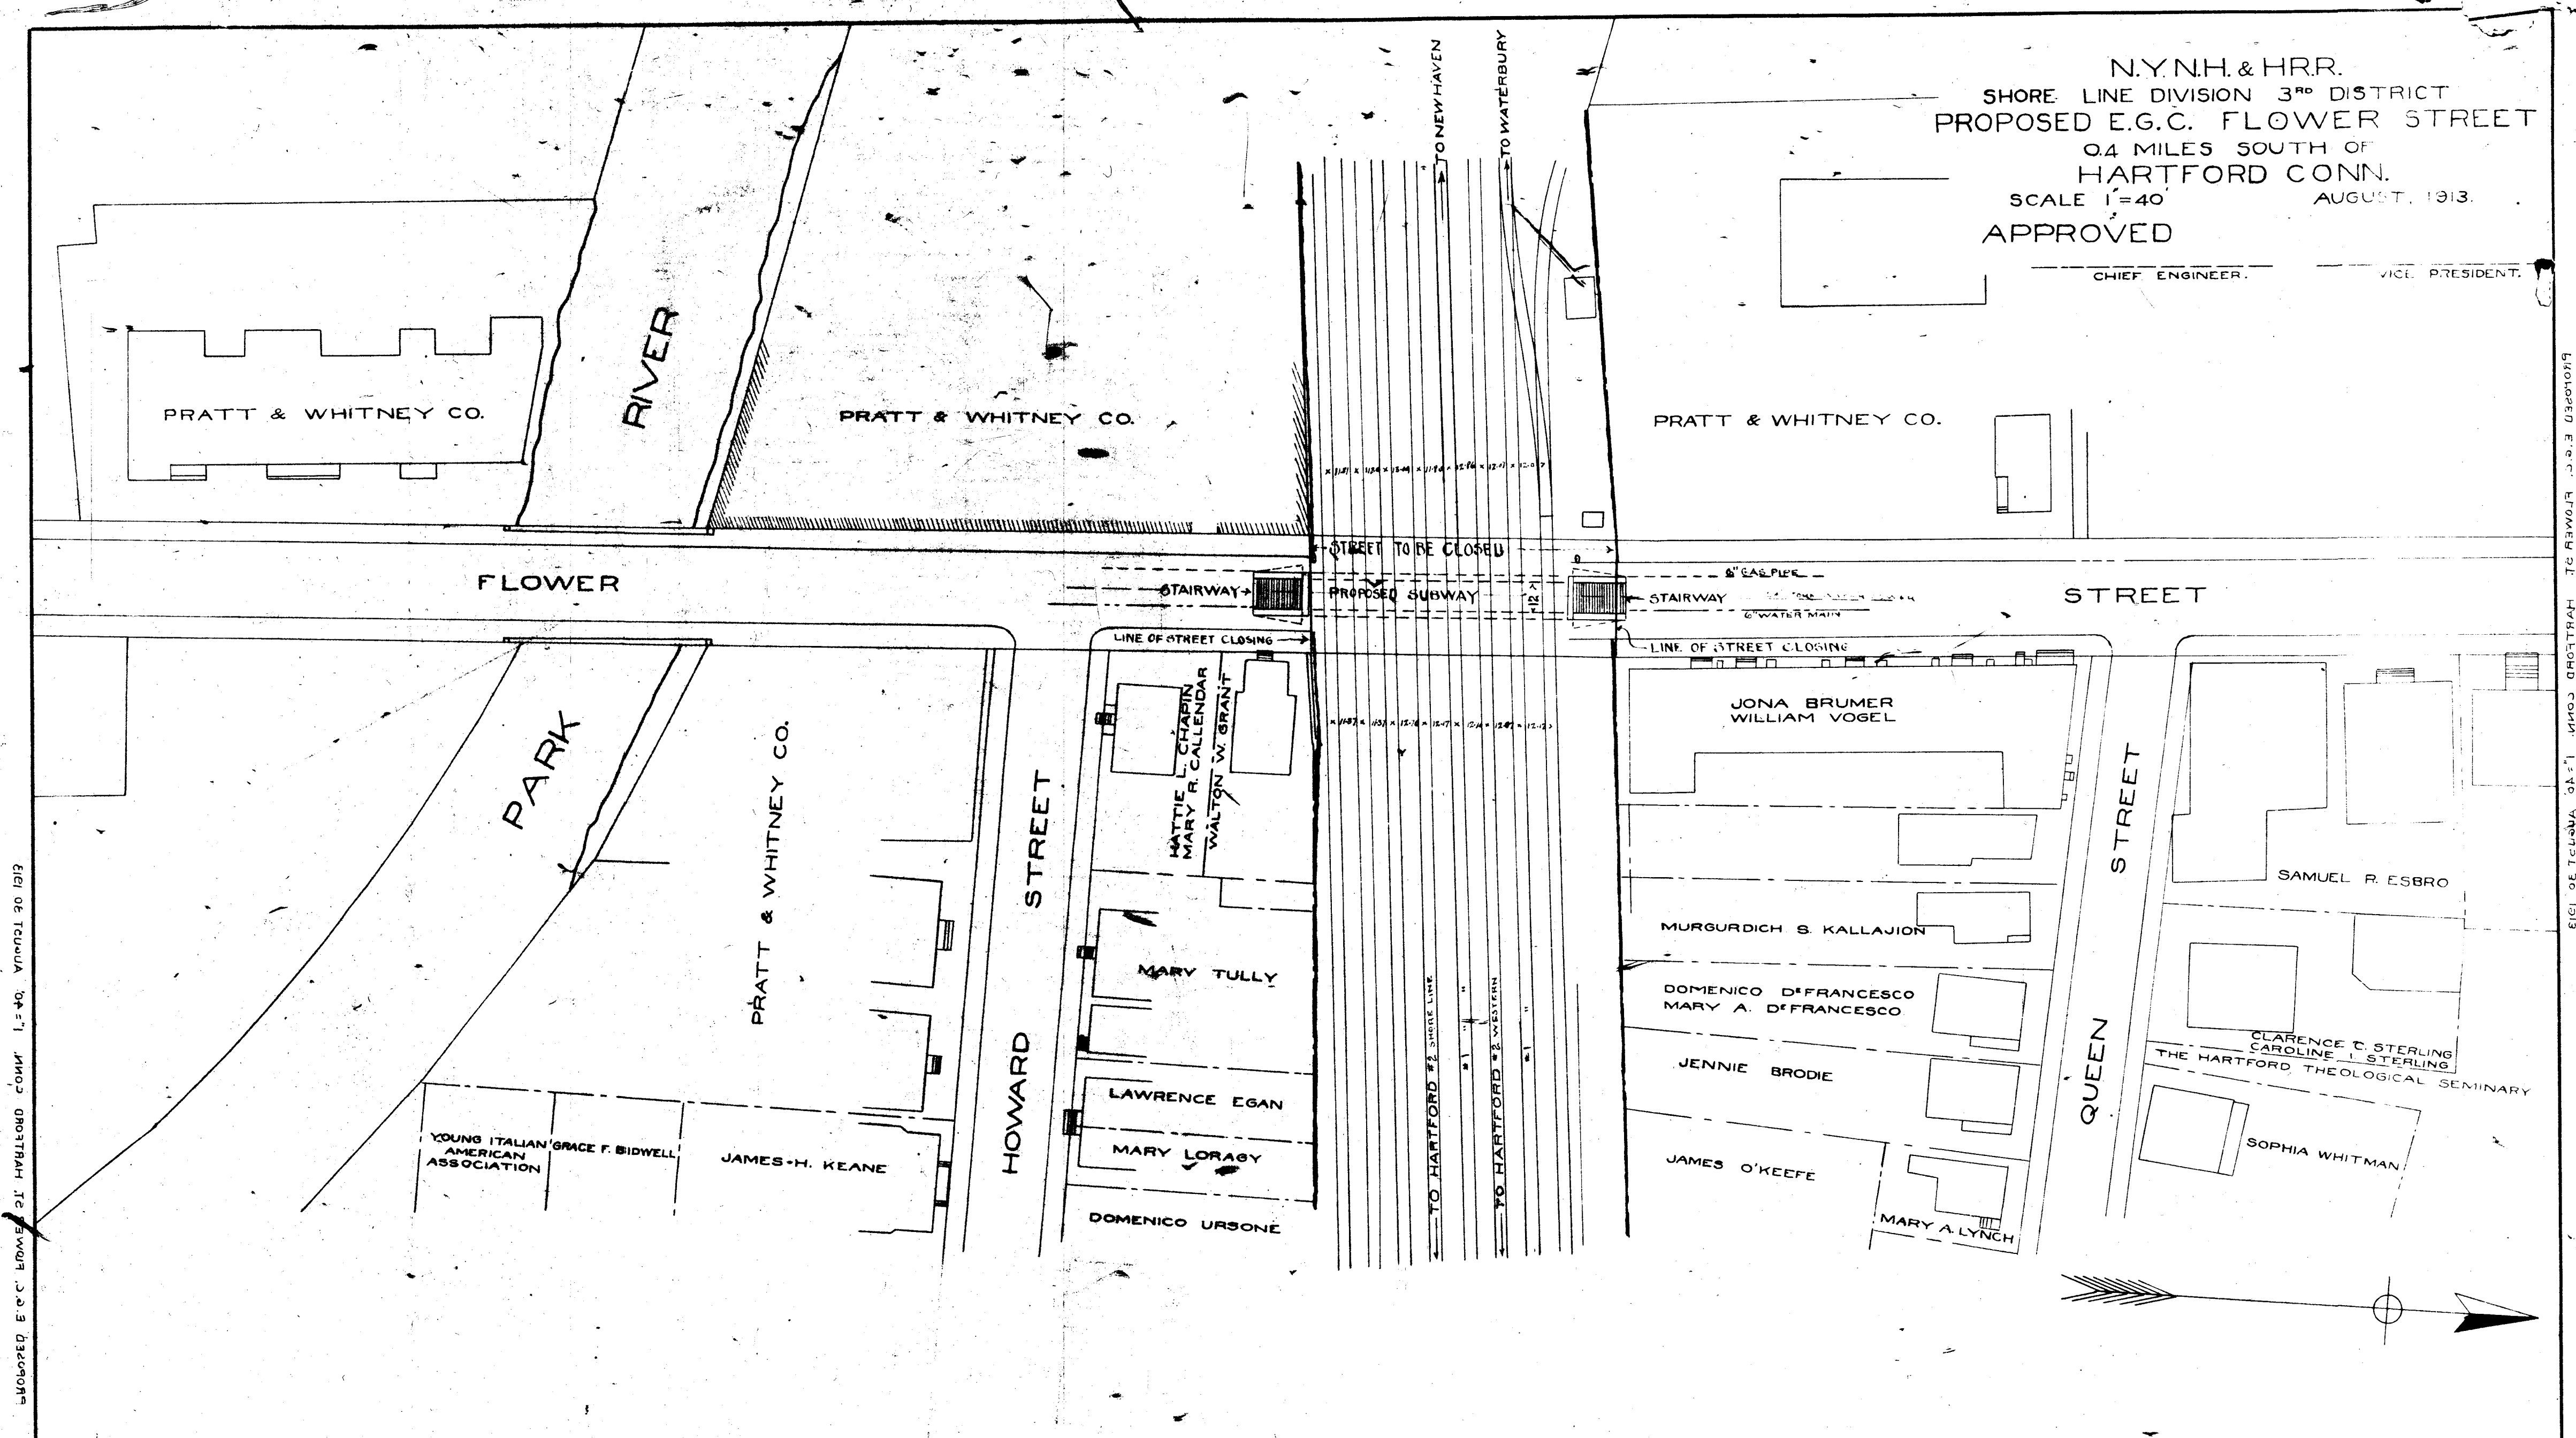

PROFILE OF FLOWER ST.

1" = 40' Hor.
 20' Vert.

DRAFTSMAN.
 DIV. ENGINEER
 CONST. ENGINEER