

SHORE LINE DIVISION 3 DISTRICT
PROPOSED E.G.C. FLOWER STREET
0.4 MILES SOUTH OF
HARTFORD CONN.



SCALE 1"=40'

AUGUST, 1913.

APPROVED

CHIEF ENGINEER.

VICE PRESIDENT.

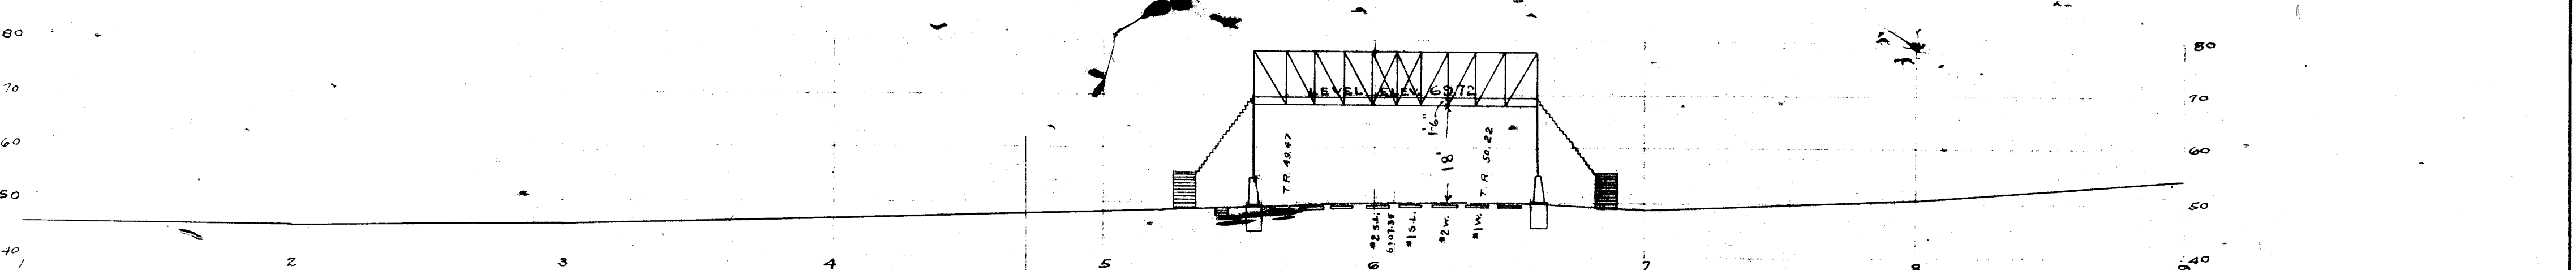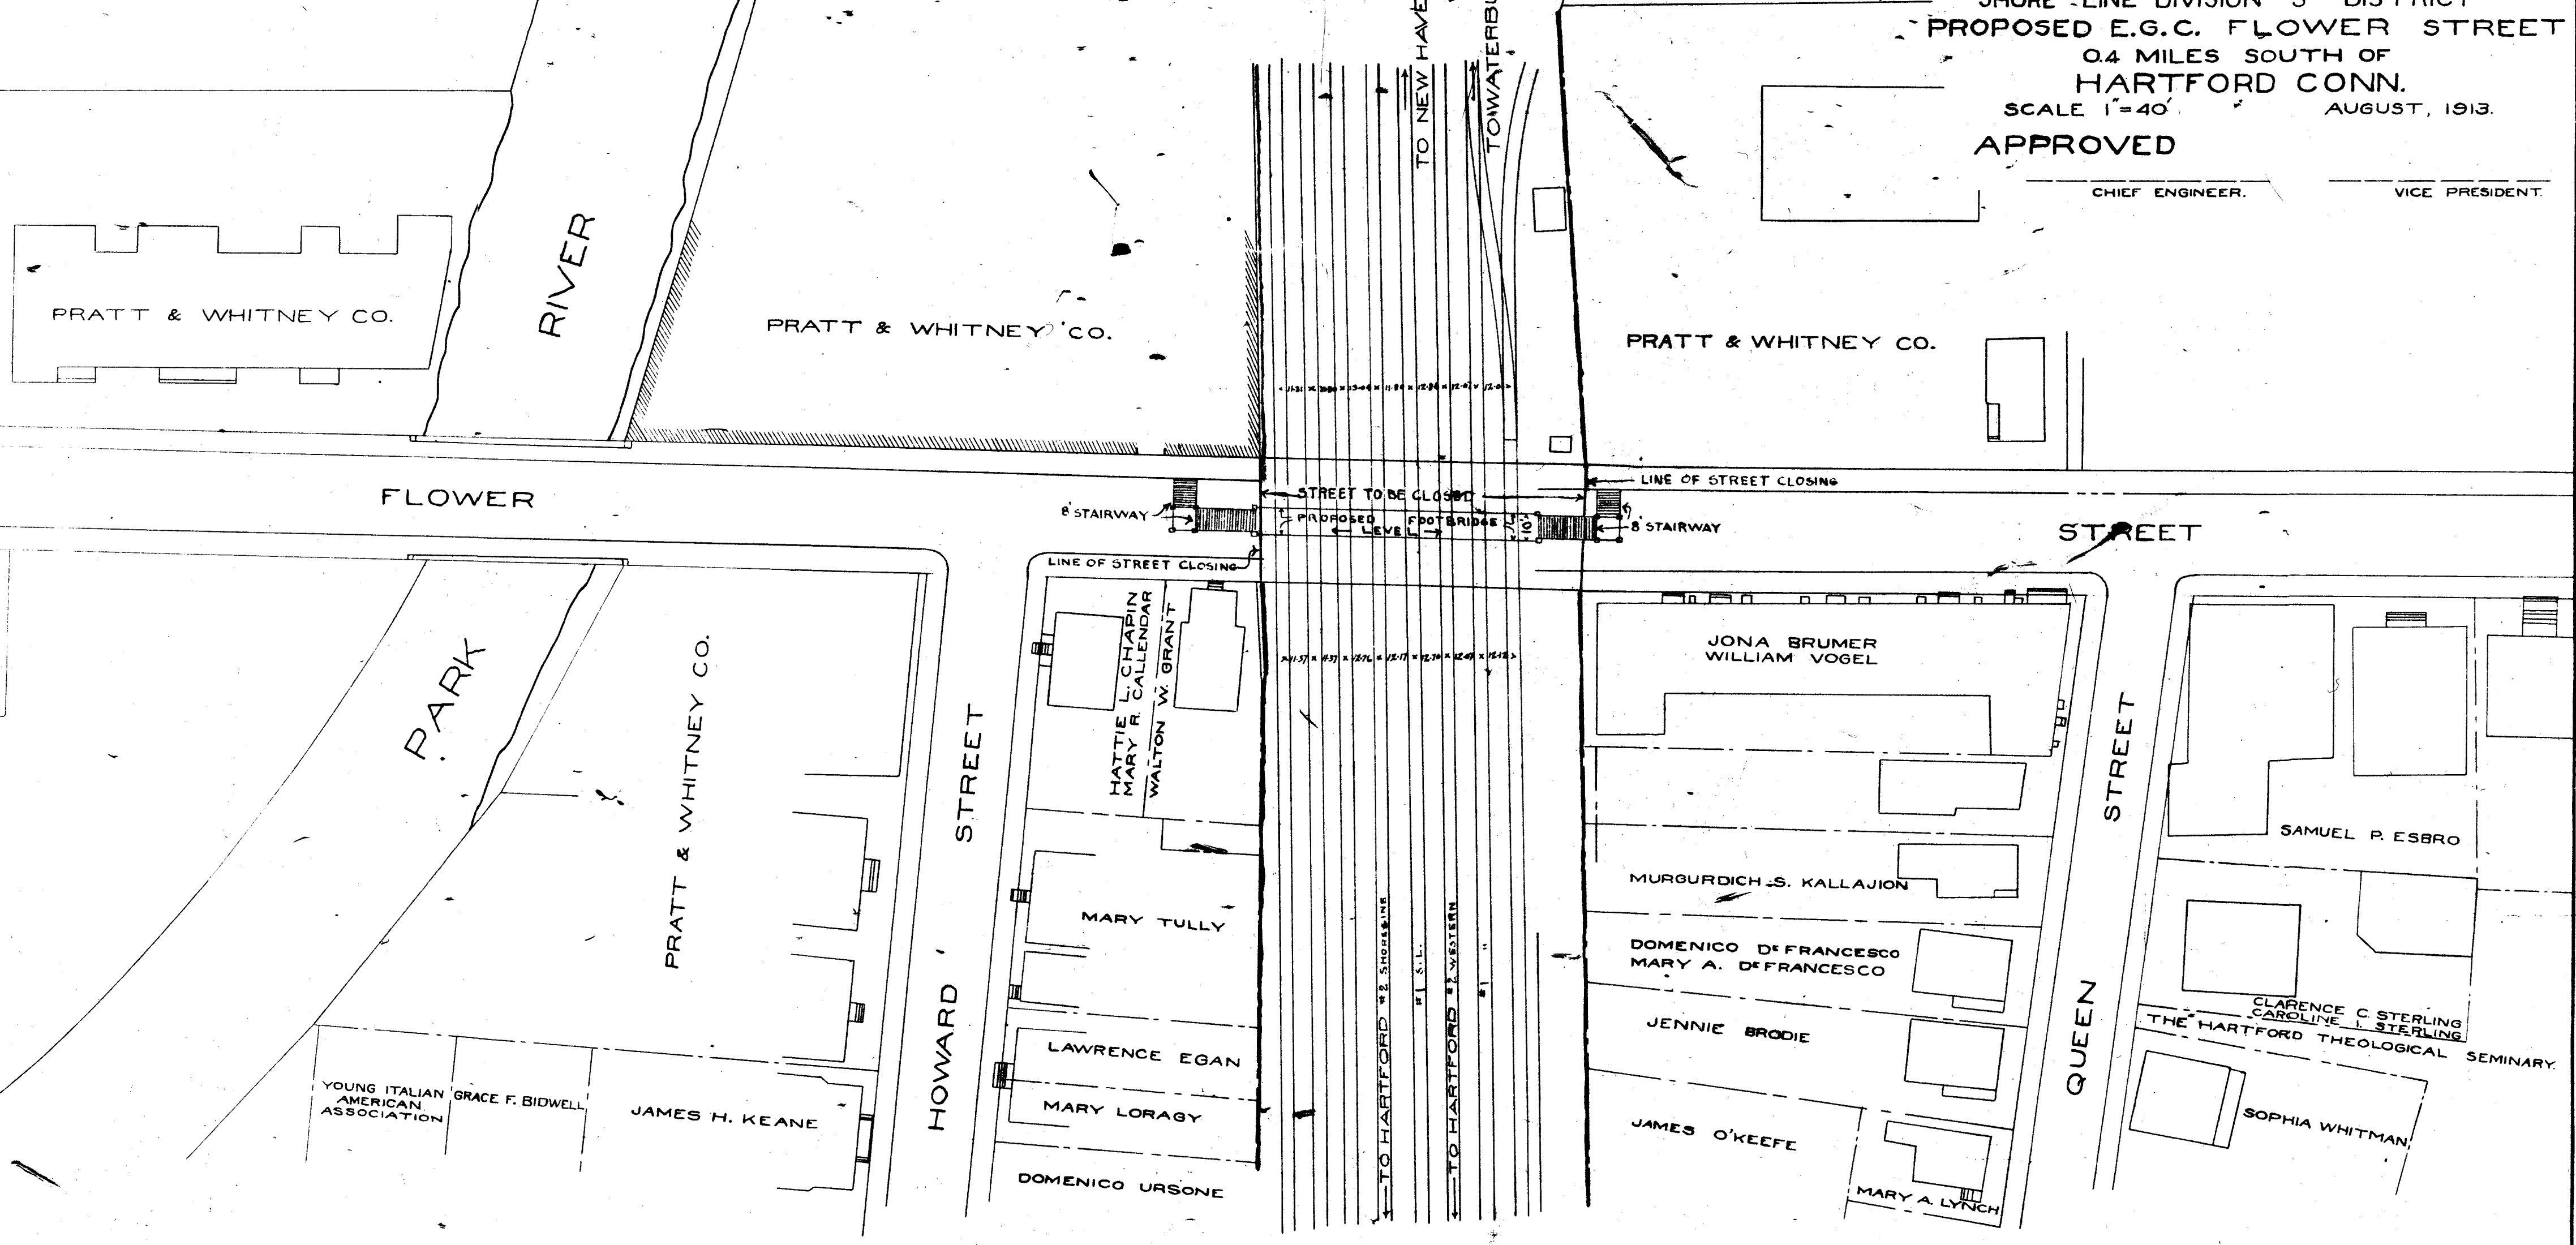

PROFILE OF FLOWER ST.

1" = 40' Hor.
20' Vert.

B. A. Norman DRAFTSMAN.
1705 Green DIV. ENGINEER.
CONST. ENGINEER.

OFFICE RESIDENT ENGINEER HARTFORD CONN.

PROPOSED E.G.C. FLOWER ST. HARTFORD CONN. 1-1-13. APPROVED 30 1913