


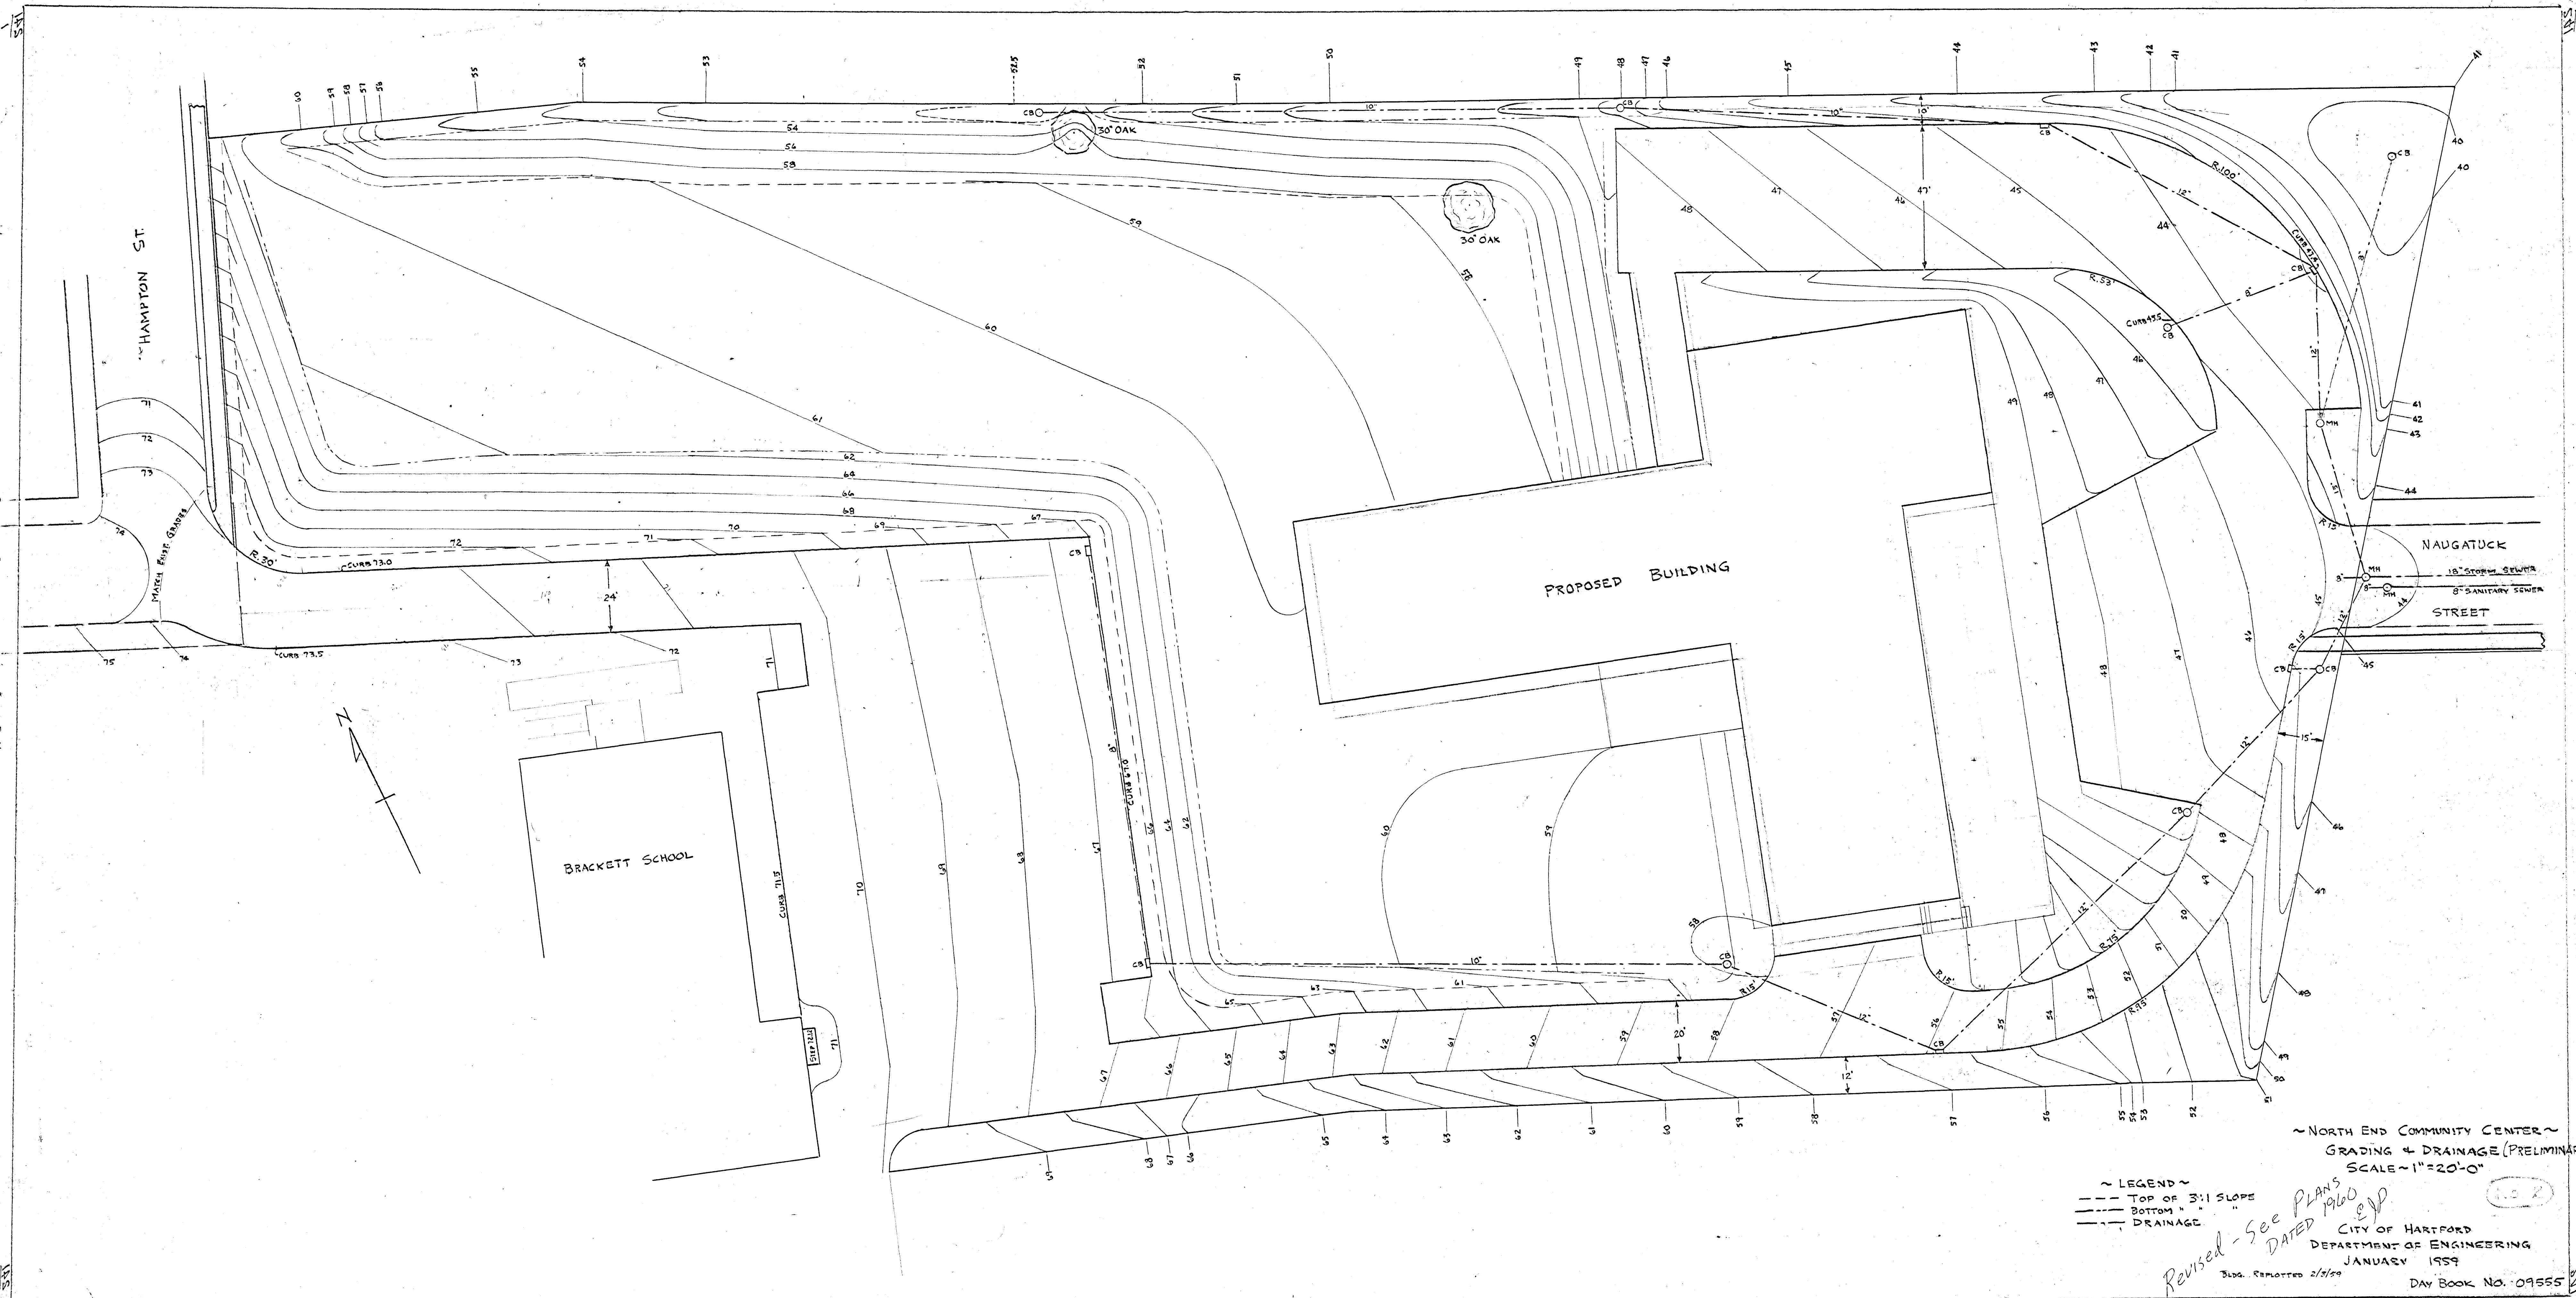

~ NORTH END COMMUNITY CENTER ~
GRADING & DRAINAGE (PRELIMINARY)
SCALE 1"=20'-0"

~ LEGEND ~
--- TOP OF 3:1 SLOPE
--- BOTTOM ---
--- DRAINAGE

Revised - See PLANS DATED 1960 EDP
CITY OF HARTFORD
DEPARTMENT OF ENGINEERING
JANUARY 1959
Bldg. Relocated 2/2/59
DAY BOOK NO. 09555