


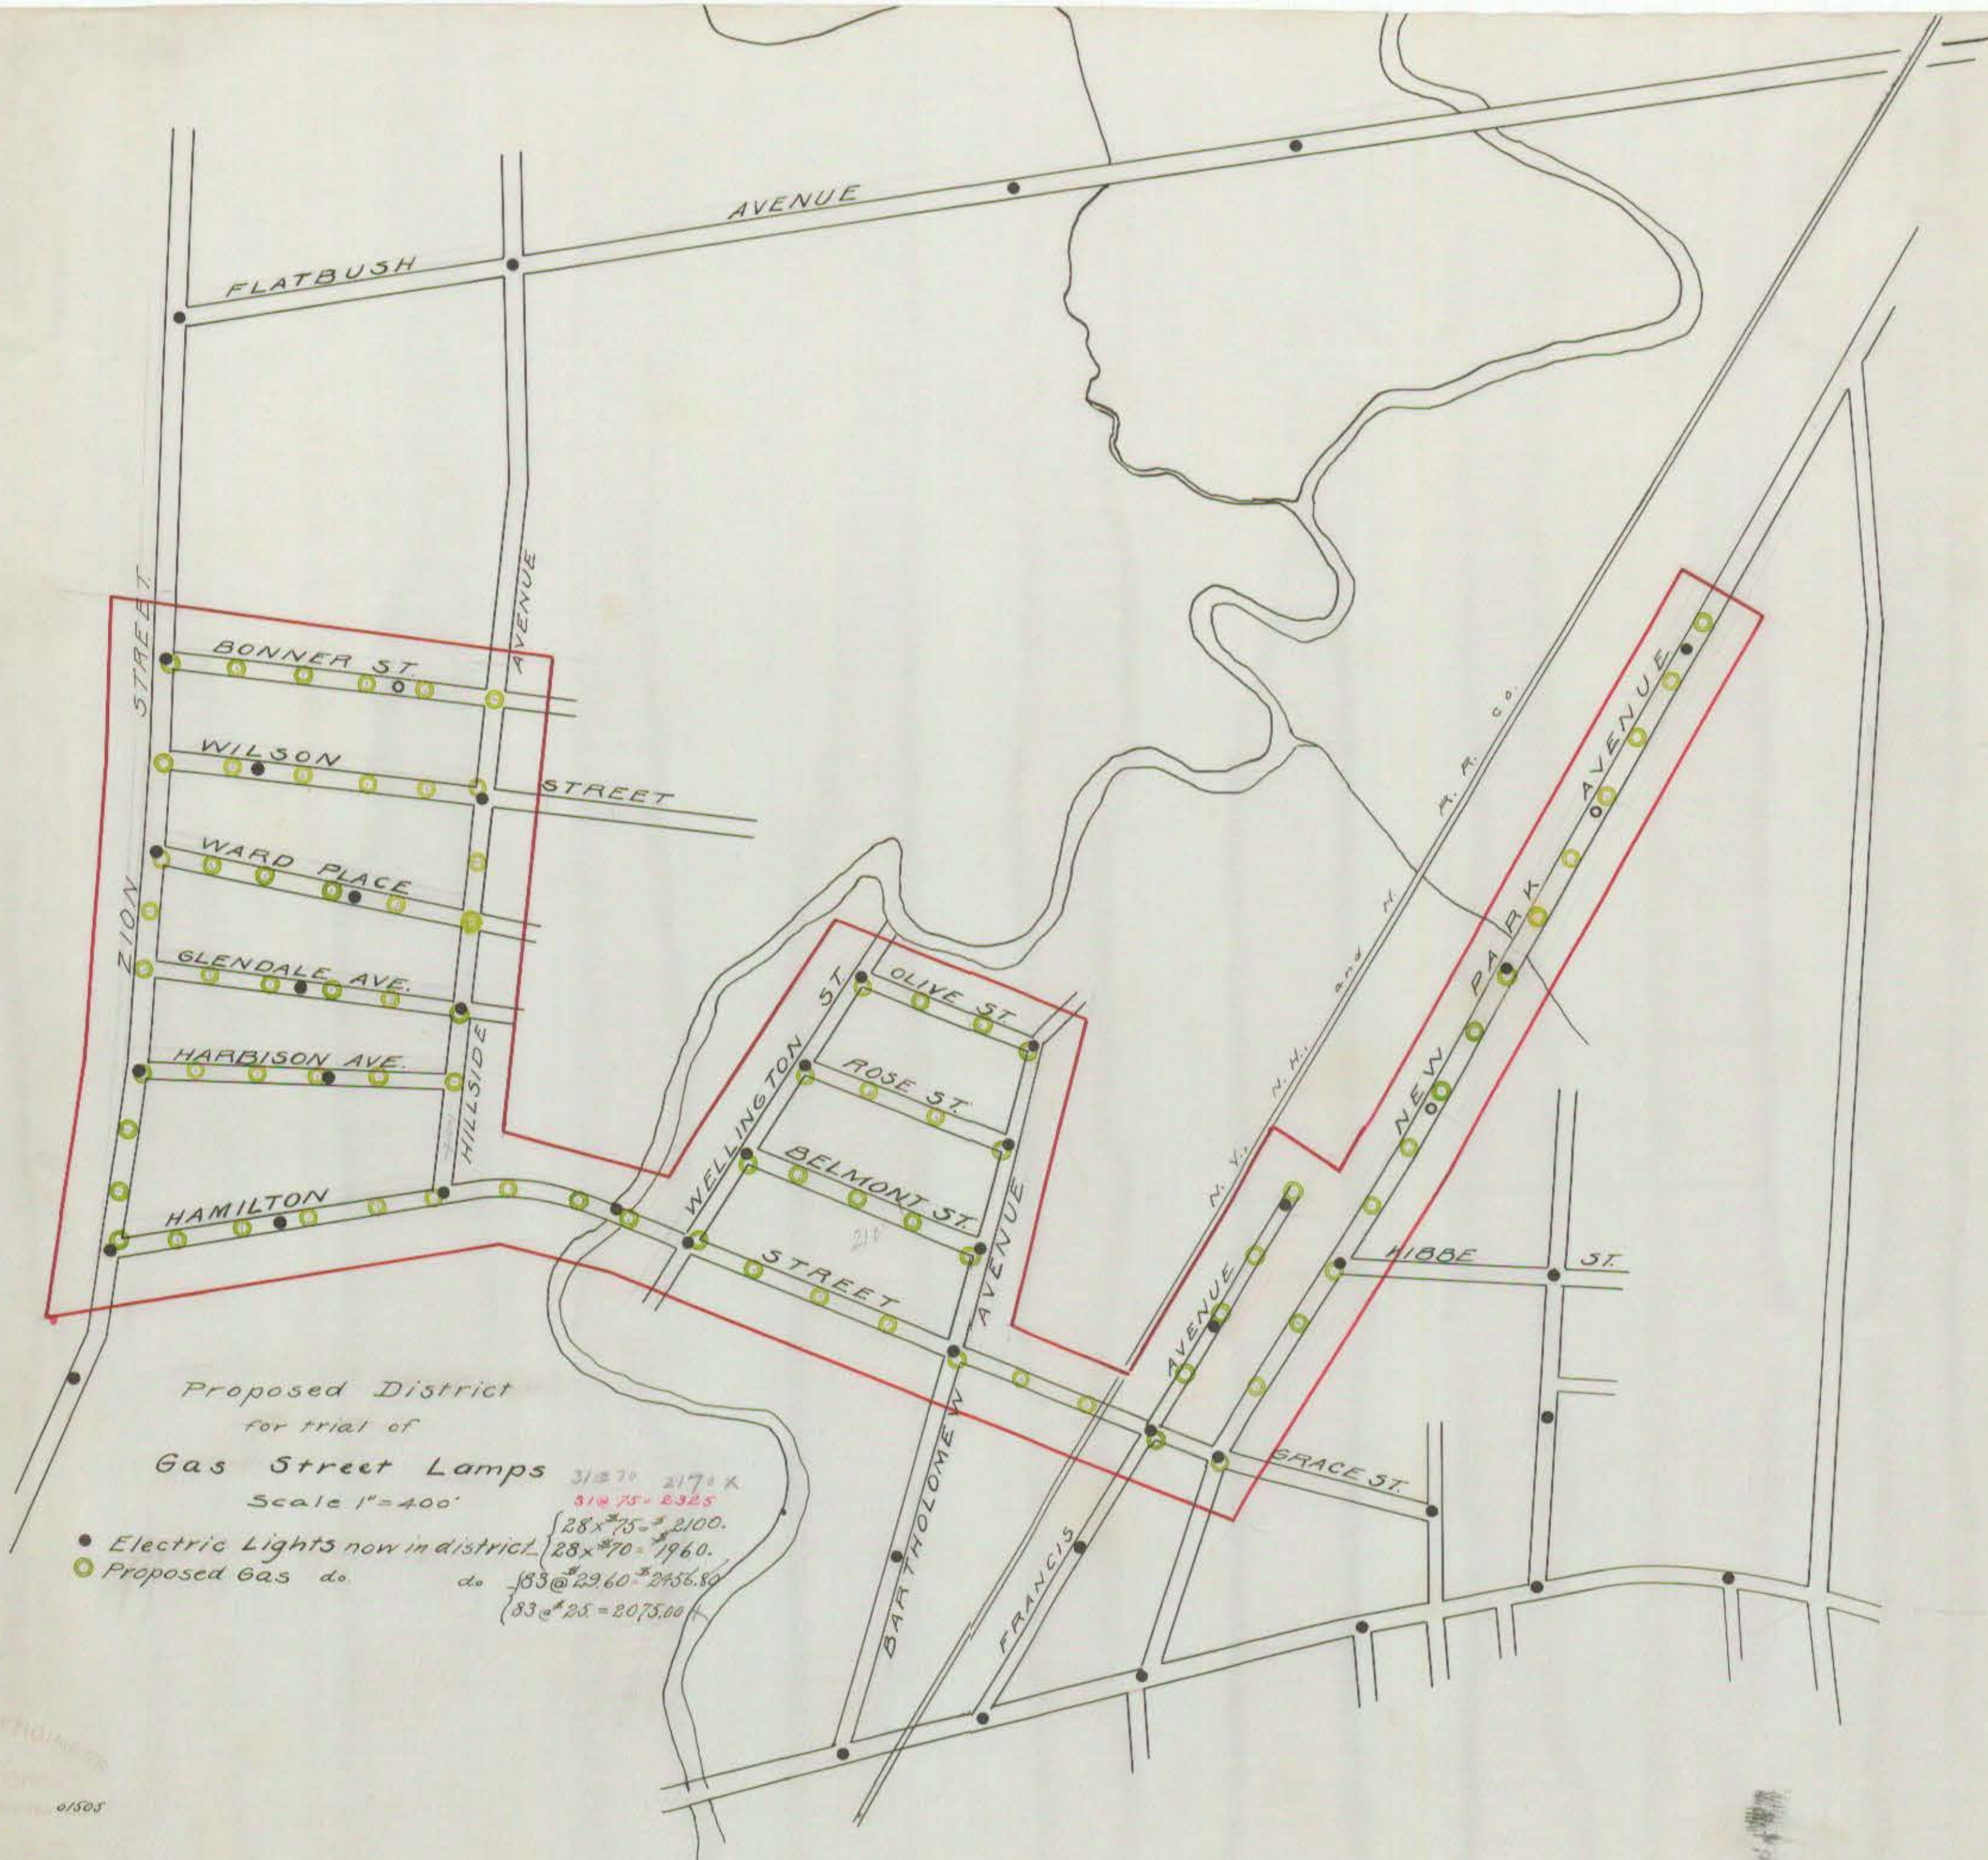

Proposed District
for trial of

Gas Street Lamps

Scale 1"=400'

- Electric Lights now in district
- Proposed Gas do.

$31 @ 75 = 2325$
 $28 @ 75 = 2100$
 $28 @ 70 = 1960$
 $83 @ 2960 = 245680$
 $83 @ 25 = 2075.00$