


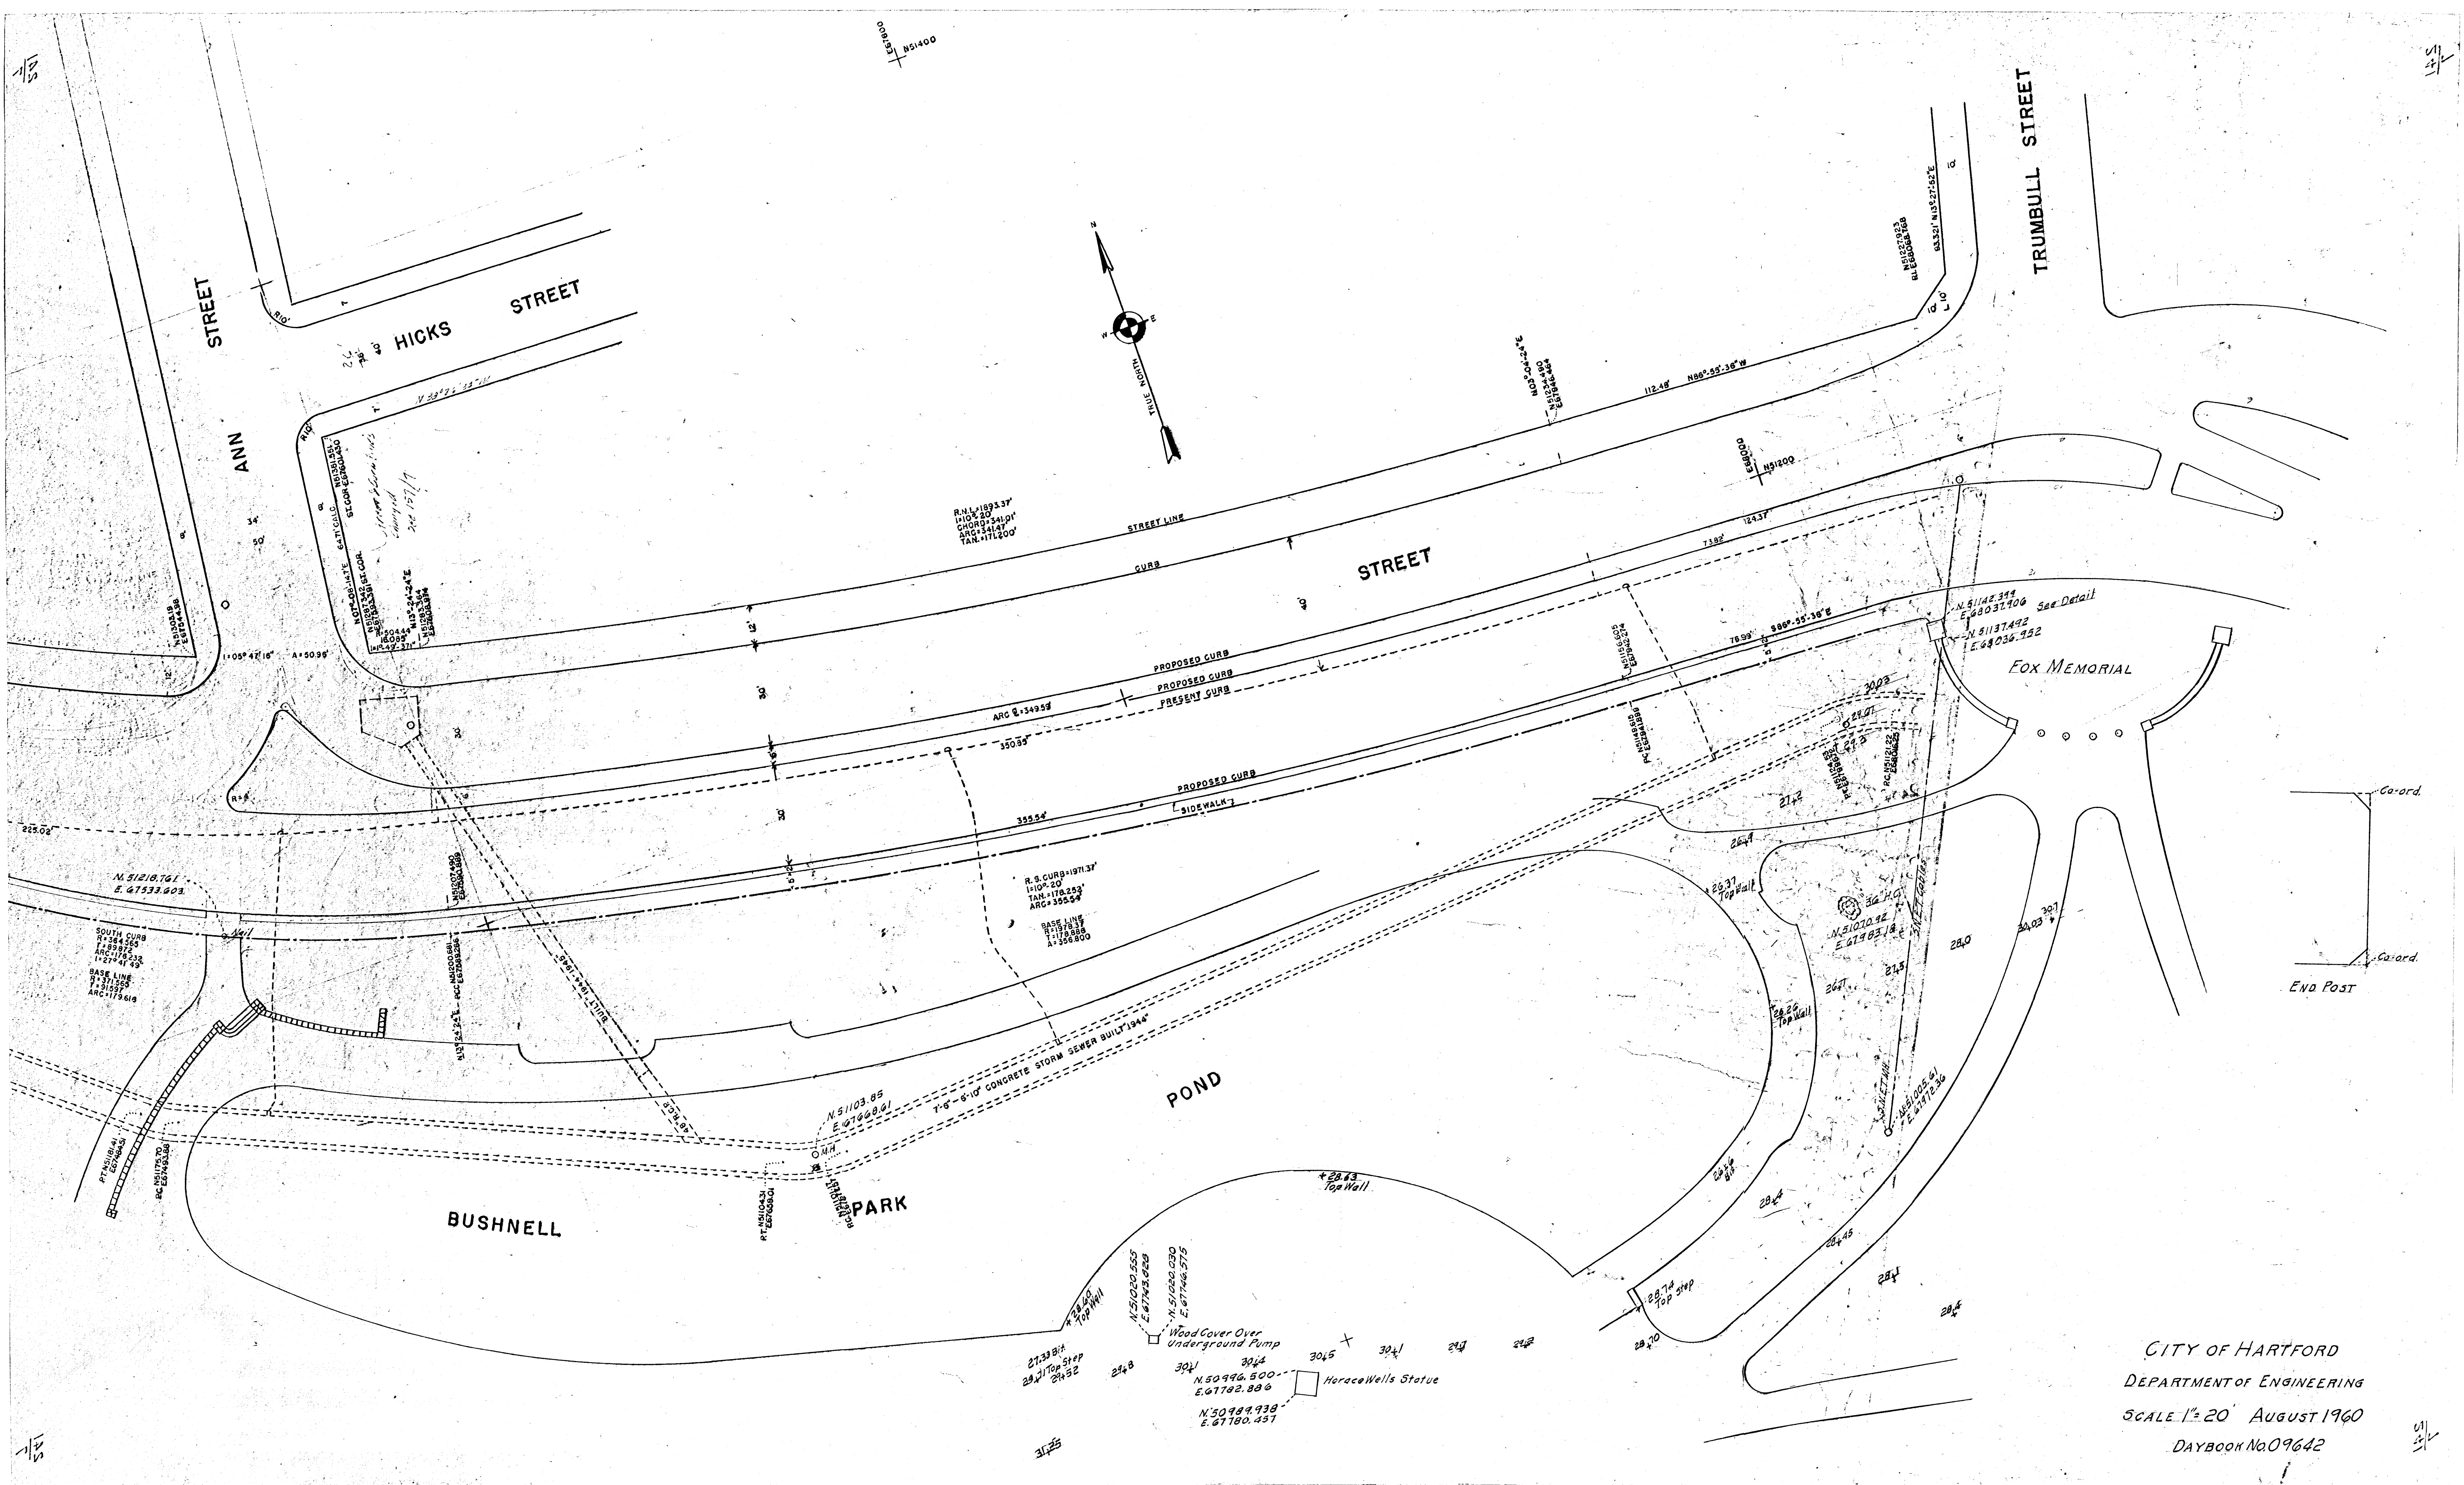

CITY OF HARTFORD
DEPARTMENT OF ENGINEERING
SCALE 1"=20' AUGUST 1960
DAYBOOK No. 09642