


RIDGEFIELD STREET PLAINFIELD STREET TO HOGCOMB STREET

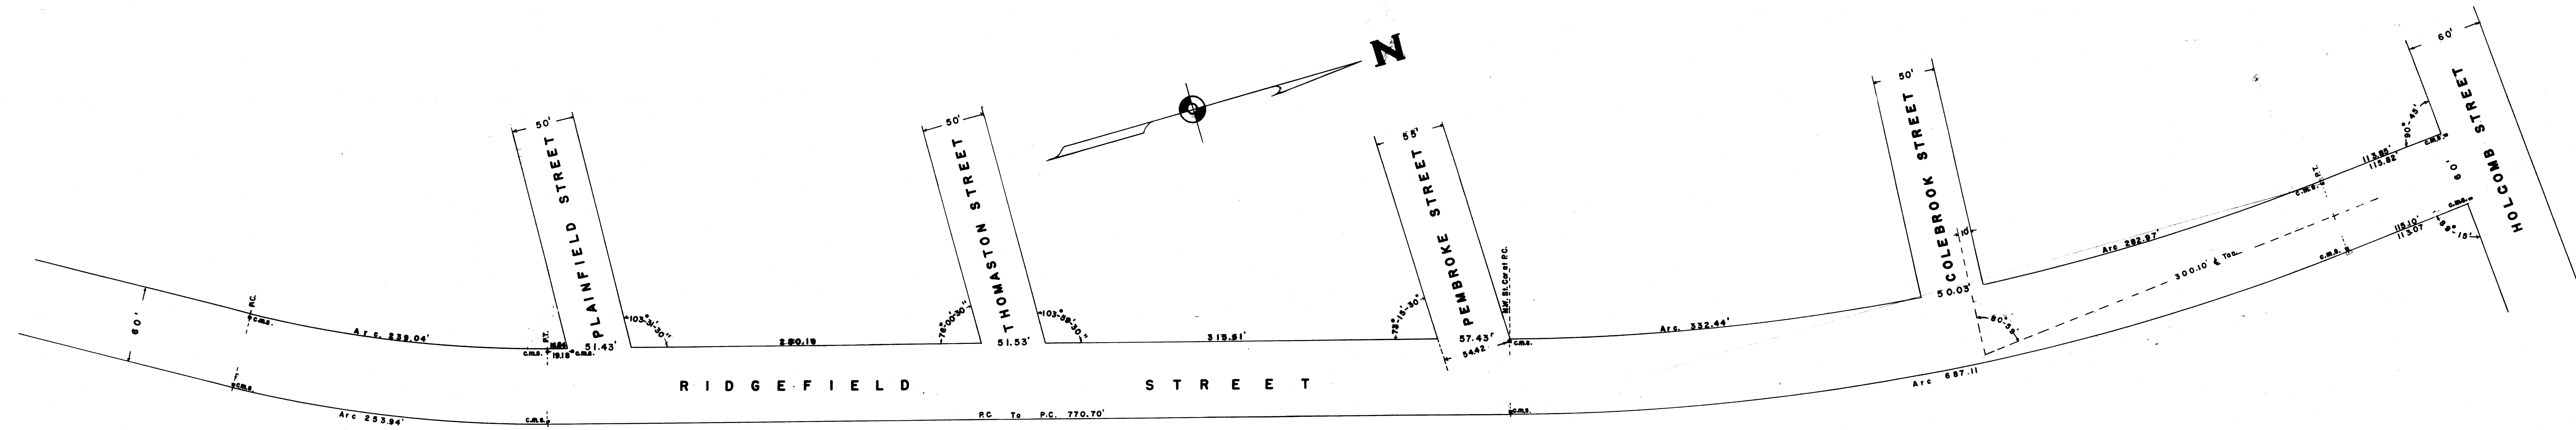

Curve Data
I = 14°-14'
Rad. 992.23'
Tan. 123.88
Arc. 246.488

Curve Data
I = 20°-42'
Rad. 1871.87
Tan. 341.86
Arc. 676.27

CITY OF HARTFORD
DEPARTMENT OF ENGINEERING
Scale: 1"=40' JANUARY 1971
Daybook No. 010252