


— IMPROVED HIGHWAY —
 MAPLE AVENUE — HARTFORD, CONN.
 FROM PRESTON TO BOND ST.

Scale 1 In. = 50 Ft.

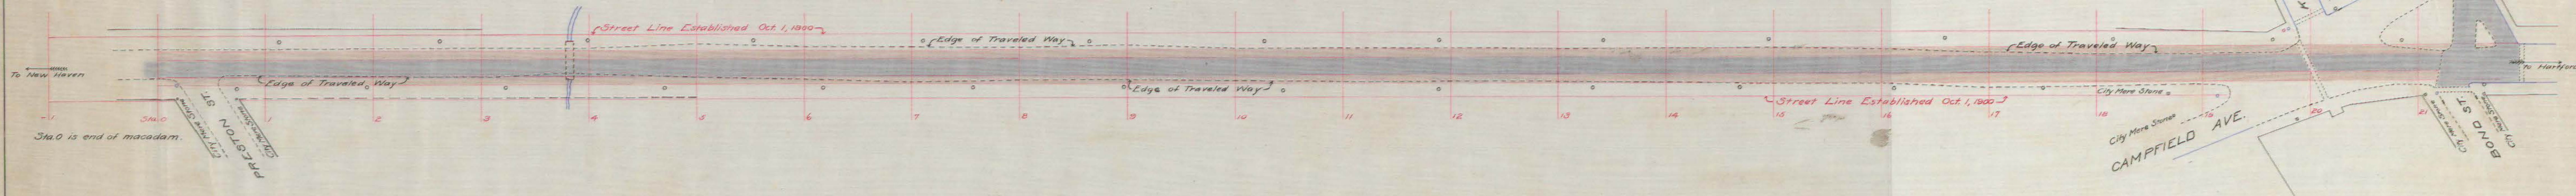

OFFICE OF CITY ENGINEER
 HARTFORD, CONN.
 Sep. '03
 216-
 01439