


— IMPROVED HIGHWAY —
 MAPLE AVENUE — HARTFORD CONN.,
 FROM PRESTON TO BOND ST.

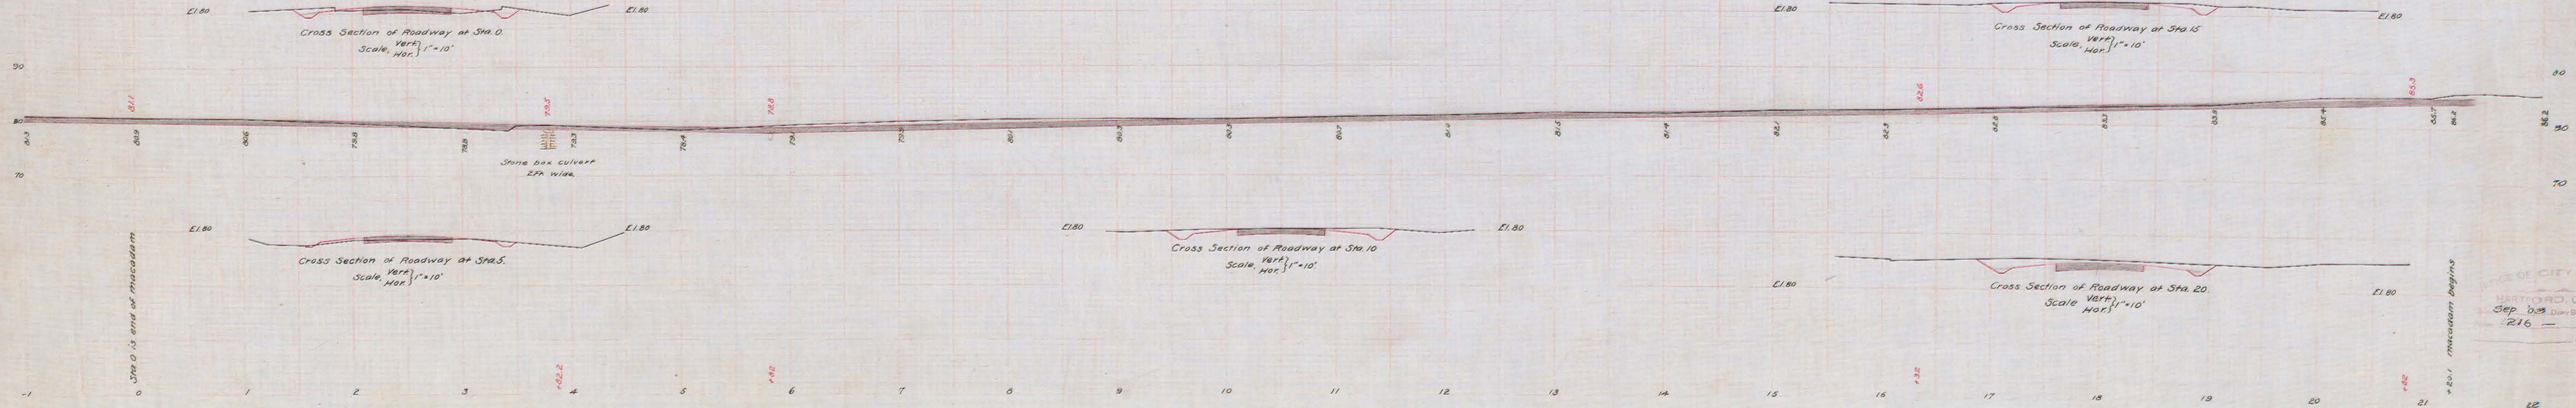

OFFICE OF CITY ENGINEER
 HARTFORD, CONN.
 Sep '03 Day Book No. 01441
 216 —
 City Engineer