


— IMPROVED HIGHWAY —
 MAPLE AVENUE — HARTFORD, CONN.
 FROM END OF STATE ROAD BUILT IN 1898 TO CITY LINE.

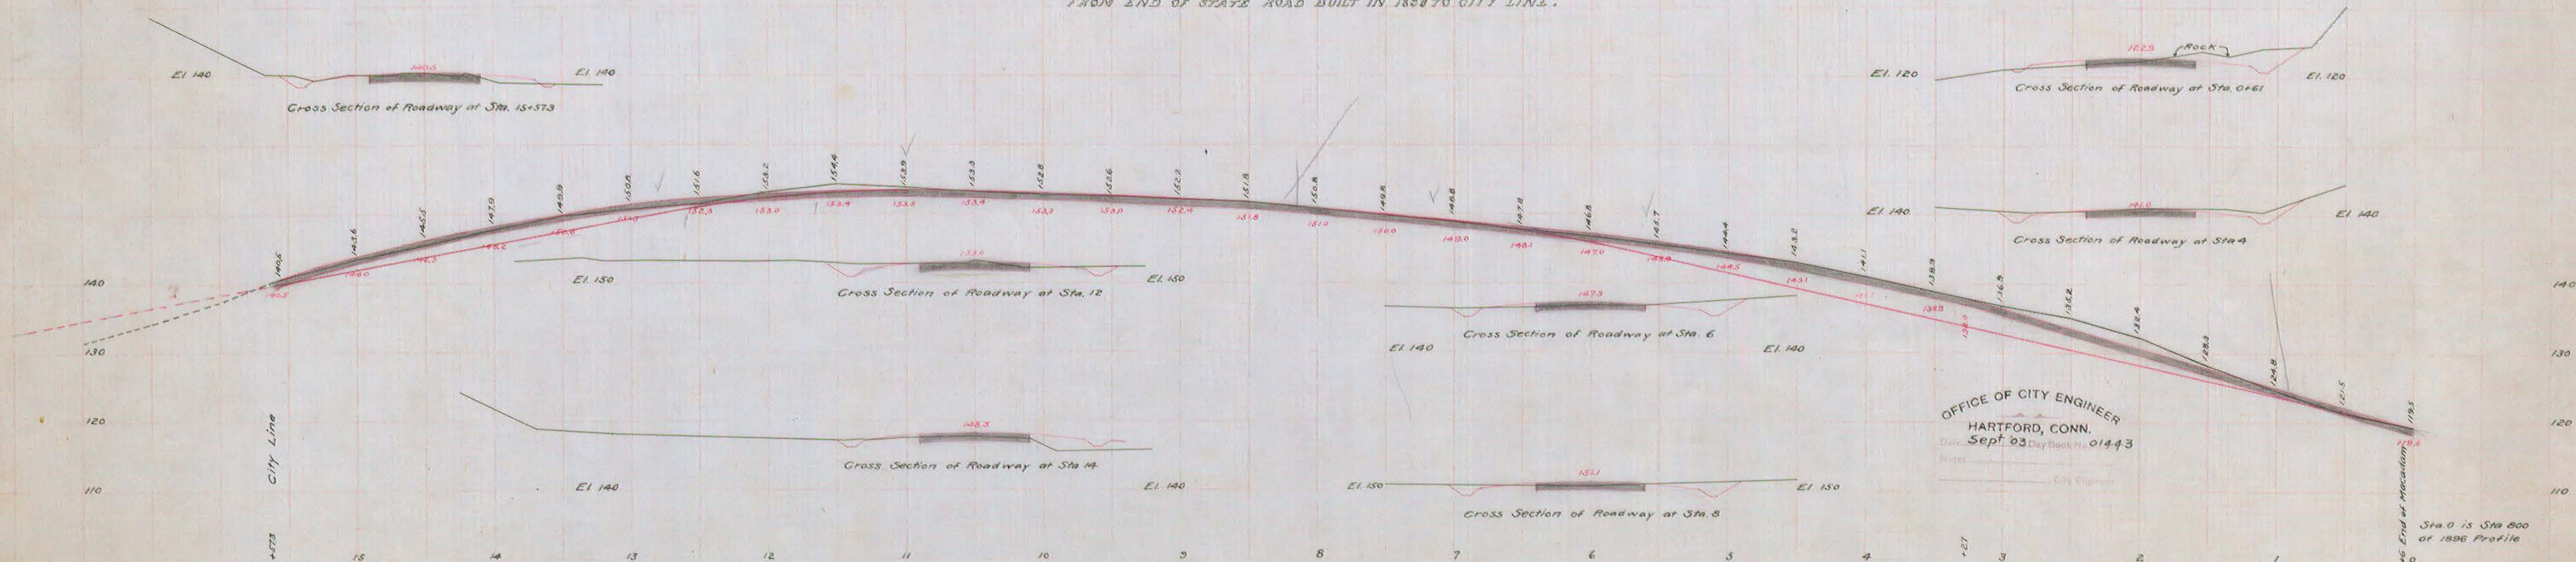

OFFICE OF CITY ENGINEER
 HARTFORD, CONN.
 Date Sept '03 Day Book No. 01443
 Notes: _____
 _____ City Engineer

Sta. 0 is Sta. 800
 of 1896 Profile