


20
21
22

— IMPROVED HIGHWAY —
MAPLE AVENUE — HARTFORD, CONN.
FROM END OF STATE ROAD BUILT IN 1896 TO CITY LINE.

SCALE 1 IN. = 50 FT.

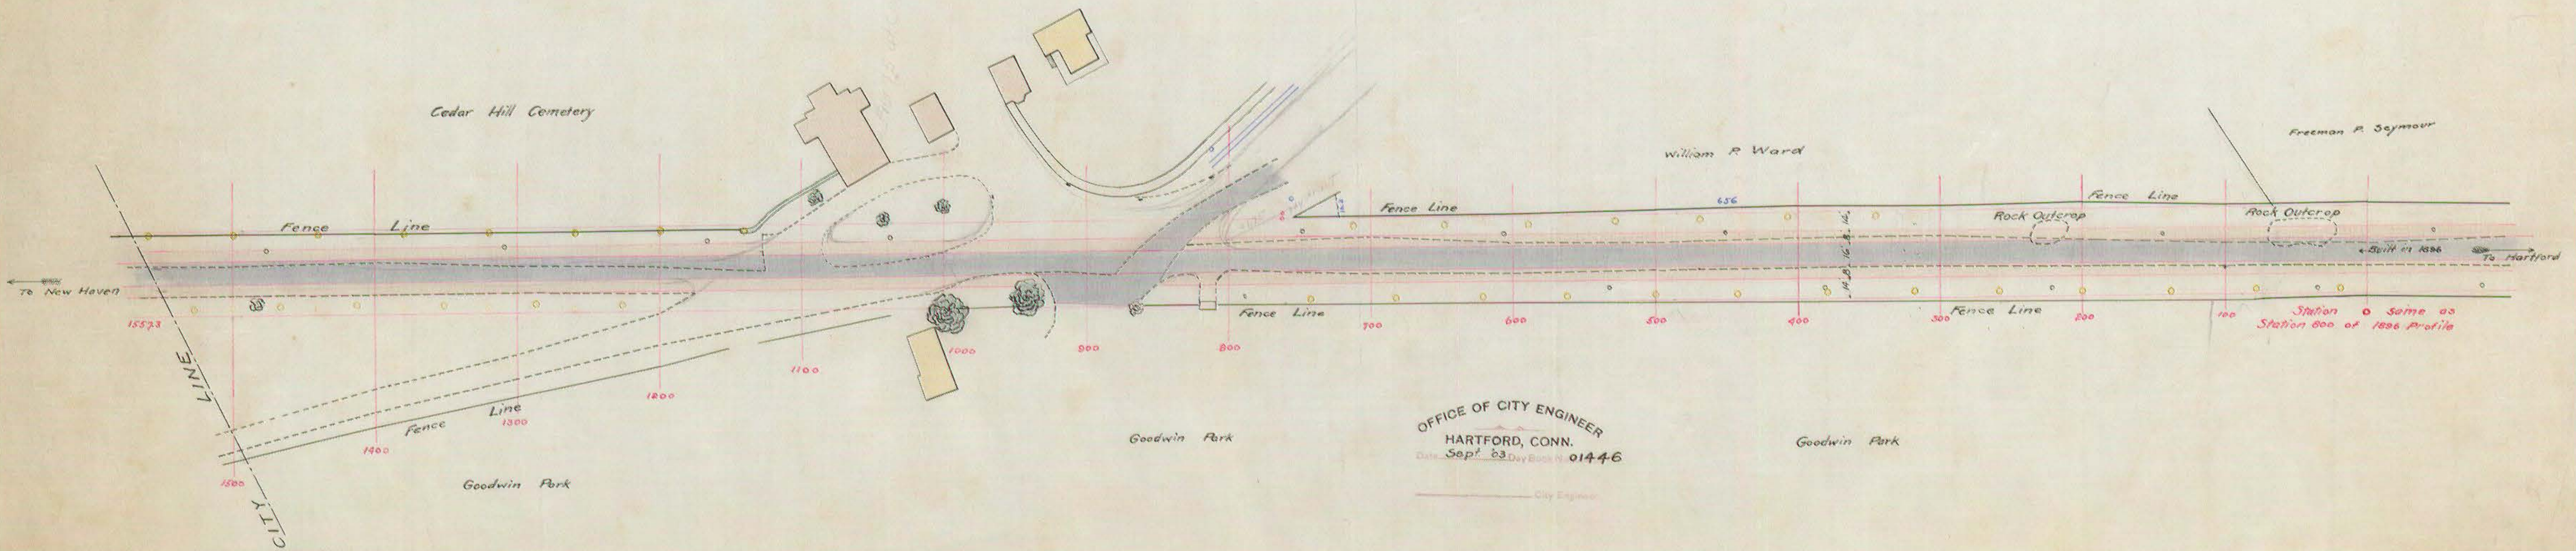

OFFICE OF CITY ENGINEER
HARTFORD, CONN.
Date Sept. 23 Day Book No. 01446

City Engineer