


— IMPROVED HIGHWAY —
 MAPLE AVENUE — HARTFORD, CONN.
 FROM END OF STATE ROAD BUILT IN 1896 TO CITY LINE.

SCALE 1 IN. = 50 FT.

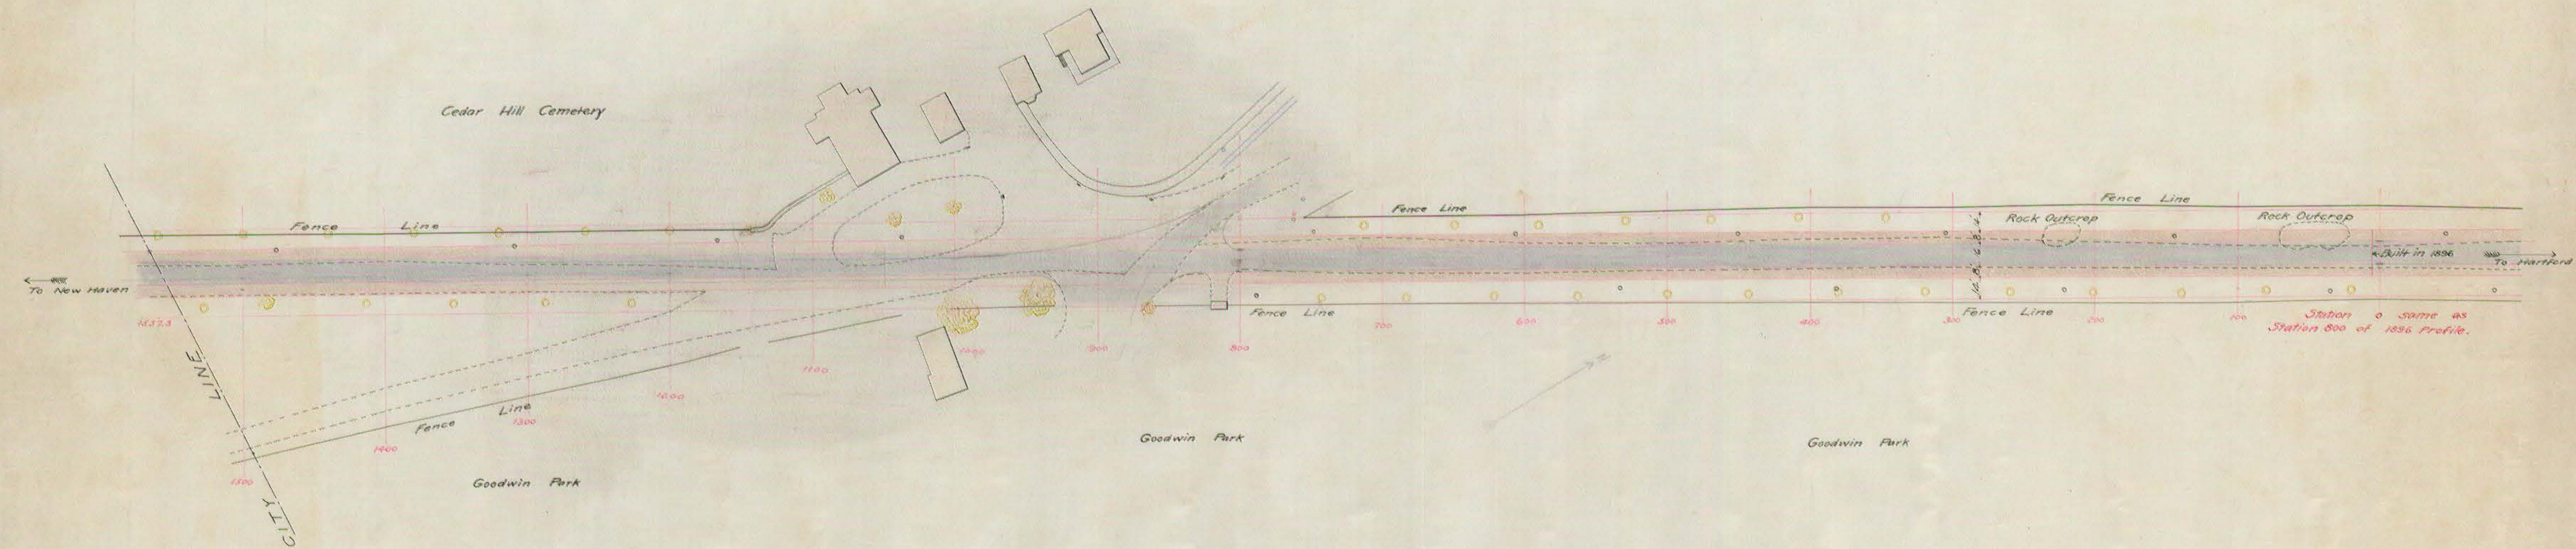

OFFICE OF CITY ENGINEER
 HARTFORD, CONN.
 Sept '03 Day Book No. 01445
F. L. Ford