


Profile of Wilton or Coombs St. (?)
 From
 Adelaide St to Bond St

Scale Hor 1" = 40'
 Vert 1" = 4'

Location (?)

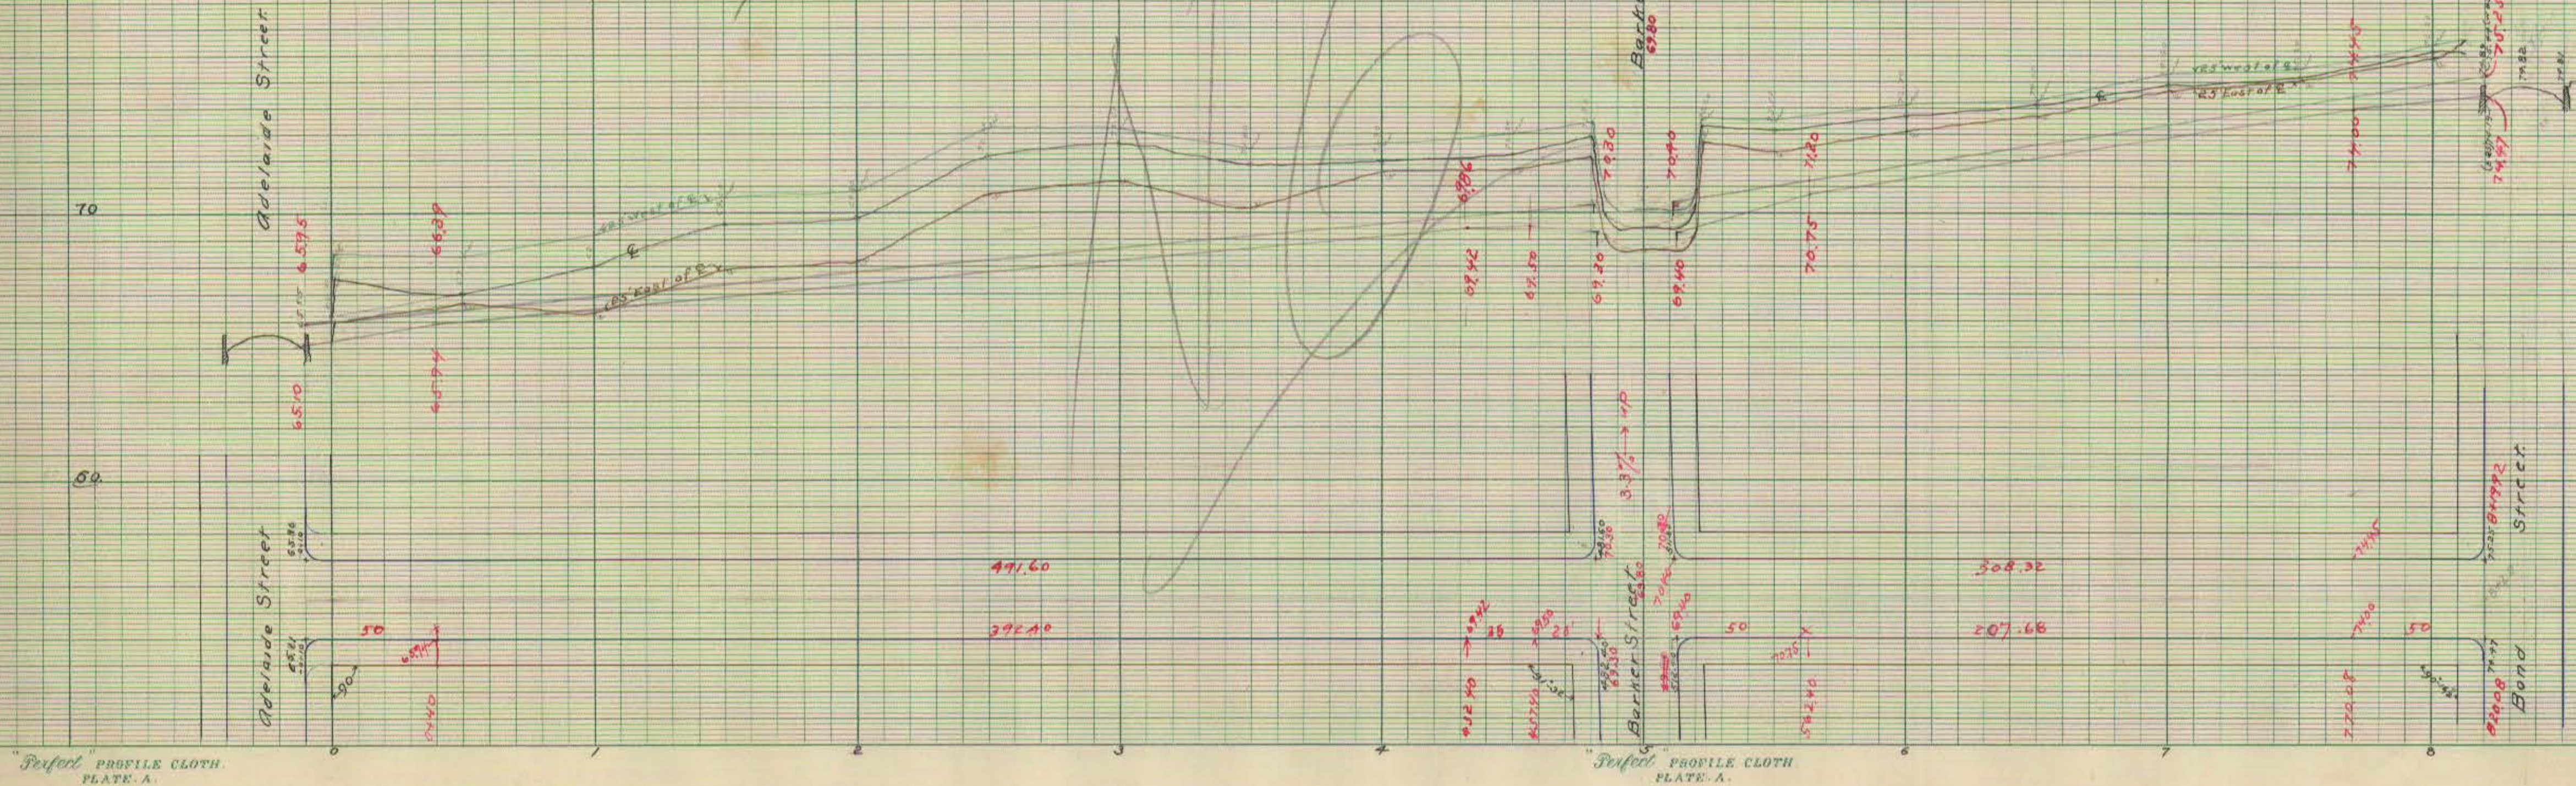

OFFICE OF CITY ENGINEER
 HARTFORD, CONN.
 Date Aug 26/1908 Day Book No. 02086
 Notes Vol 303 Pg 108-110
 T. L. Ford City Engineer