


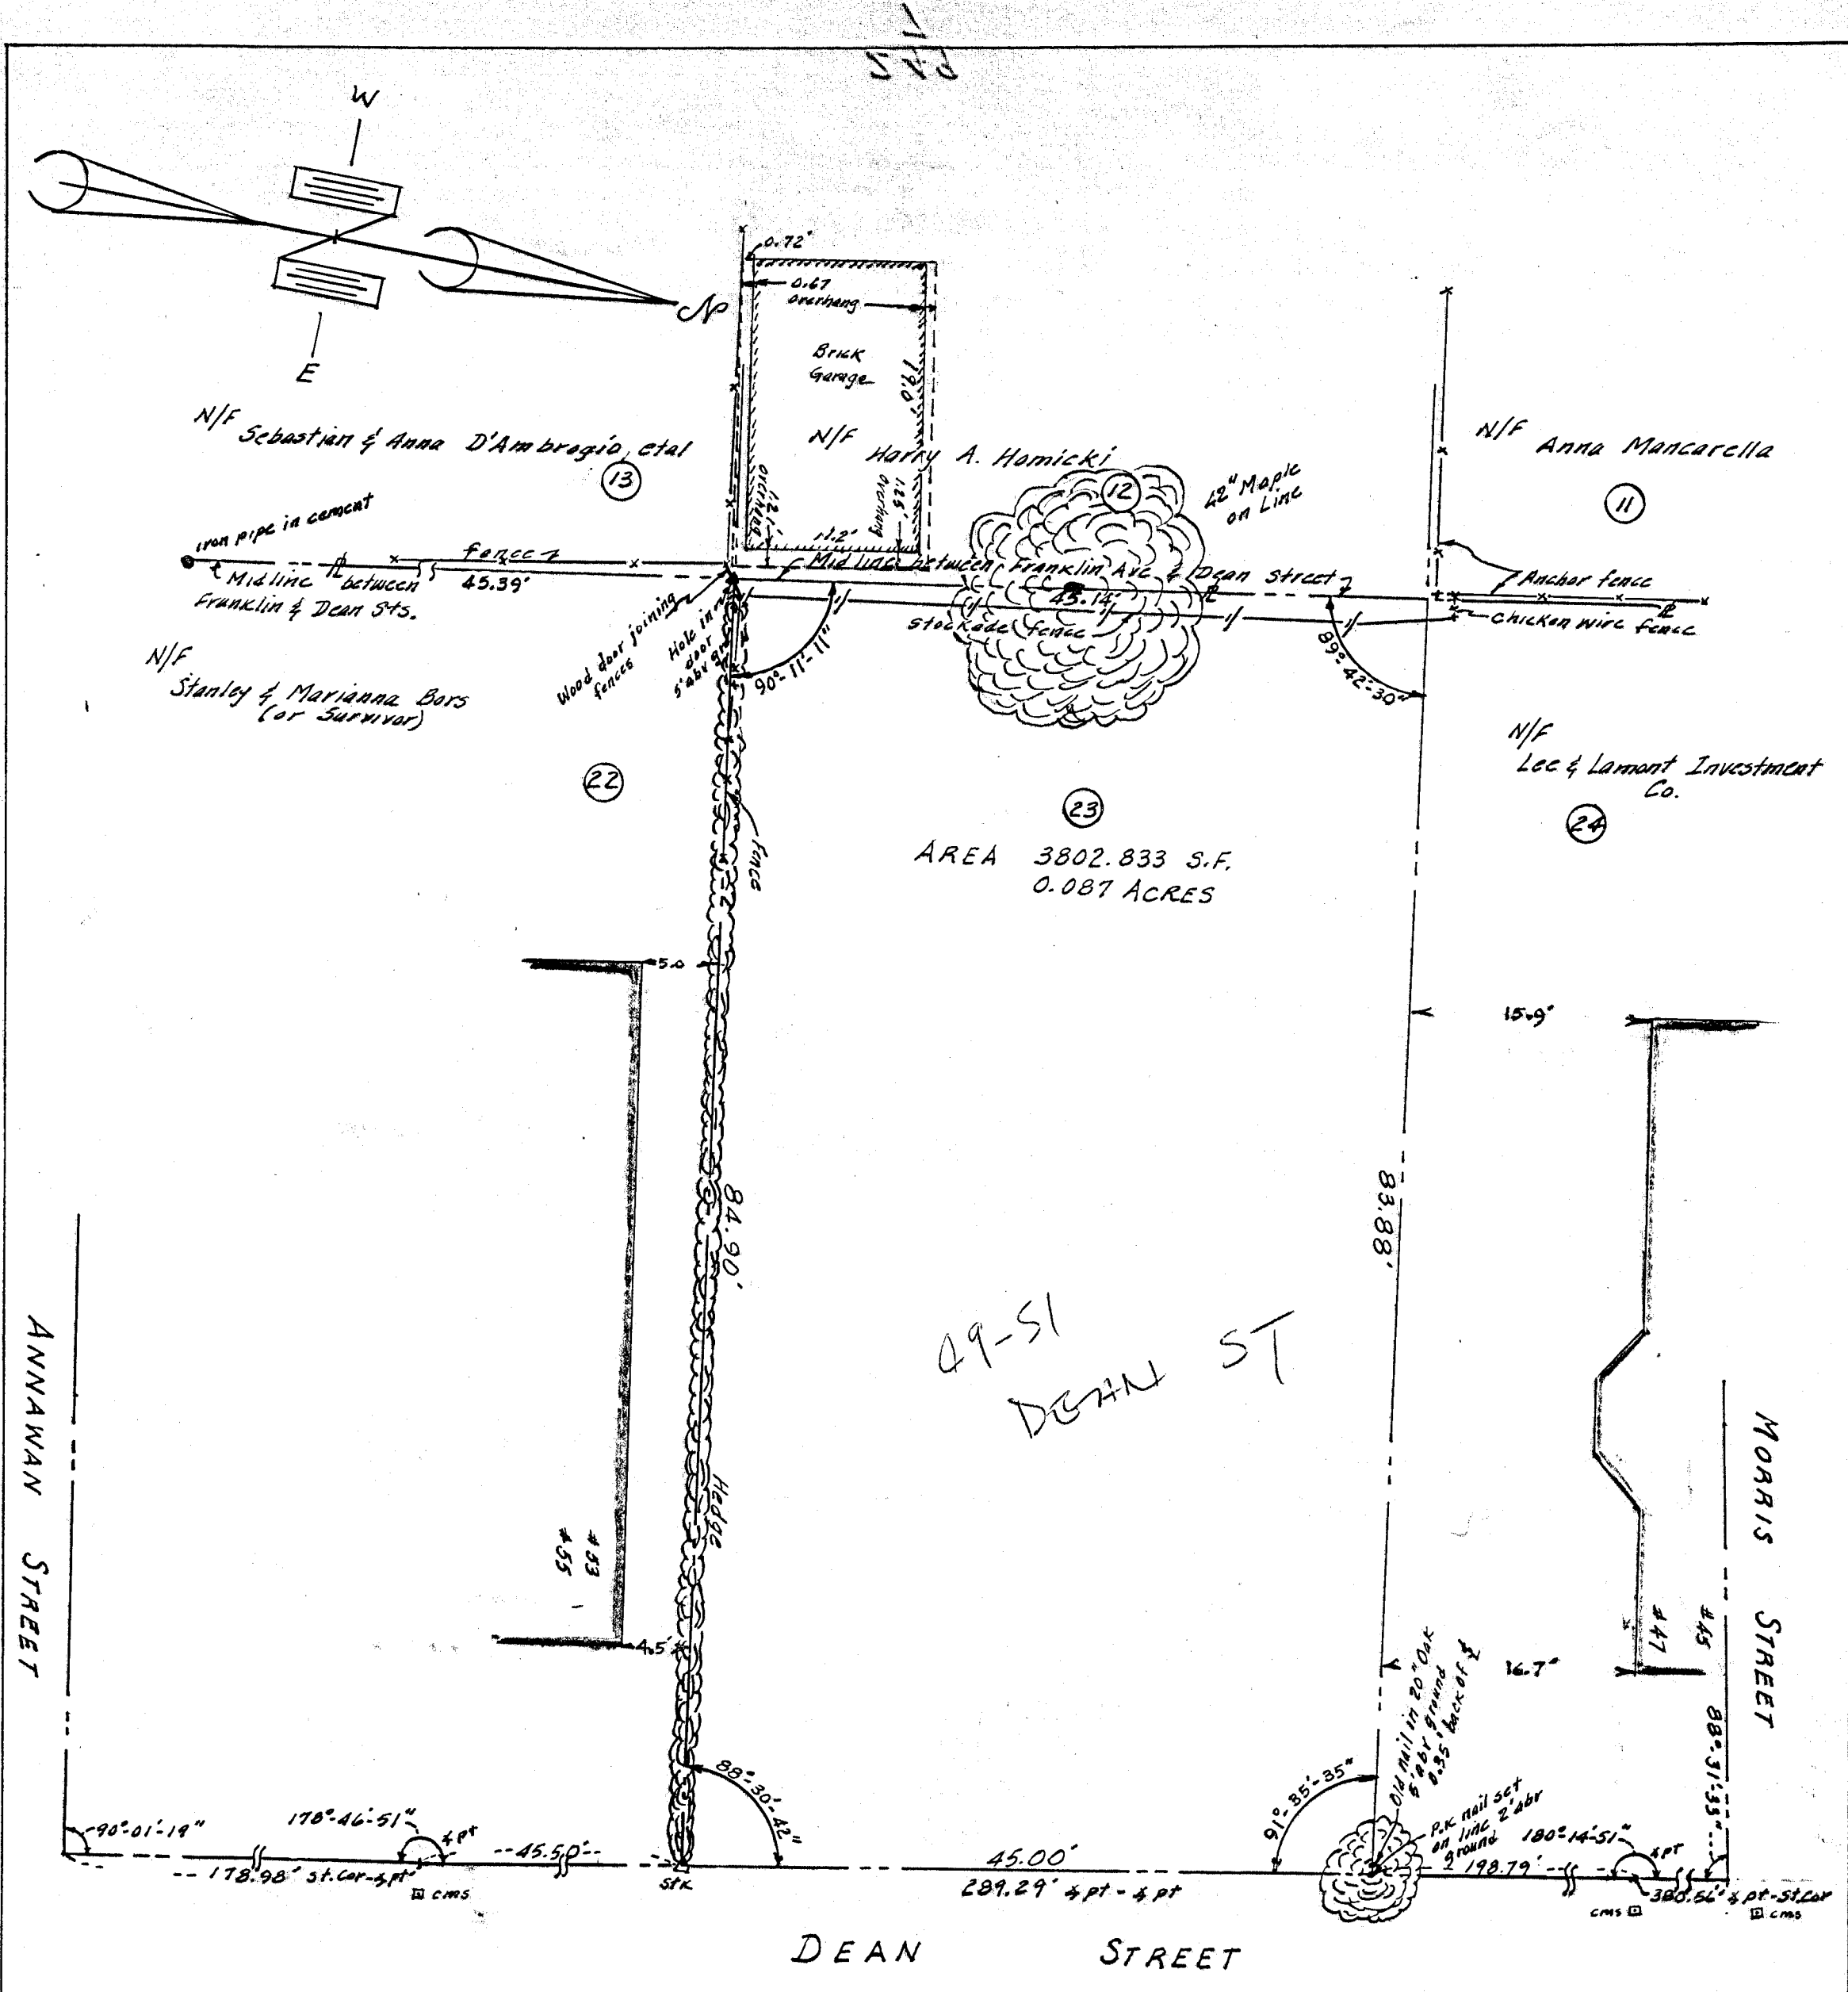

- LEGEND:**
- △ Survey stake
 - ▲ Survey Hole
 - iron pipe
 - P.K. nail or other nail
 - ⚡ Hedge Row
 - ⊙ Deciduous Tree
 - ◻ City Mercstone (cms)
 - x—x—x—x—x Wire Fence
 - |—|—|—|—| Stockade Fence
 - — — — — Property Line
 - — — — — Street Line
 - Ⓜ Parcel Number
 - Garage overhang

Notebooks 210 pg 138
868 pg 136-138

Note: Parcel # 23 subject to sewer rights Vol 265 Pg 243

CITY OF HARTFORD, CONNECTICUT		
DEPARTMENT OF PUBLIC WORKS		
BUREAU OF ENGINEERING SERVICES		
DISPOSITION		
FORMERLY # 49-51 DEAN STR.		
BLOCK 15-PARCEL 23		
CHARTER OAK-SOUTH GREEN		
SECTION 1		
HARTFORD, CONNECTICUT		
DESIGNED BY Seymour Bayuk DIVISION ENGINEER	RECOMMENDED BY Russell E. Dorg CHIEF OF ENGINEERING	APPROVED BY George E. Stepper ASSISTANT CHIEF OF ENGINEERING
DRAWN BY ETD	SCALE 1" = 10'	DAYBOOK NO. 010597
CHECKED BY S.B.		DATE FEBRUARY, 1977

PAS