
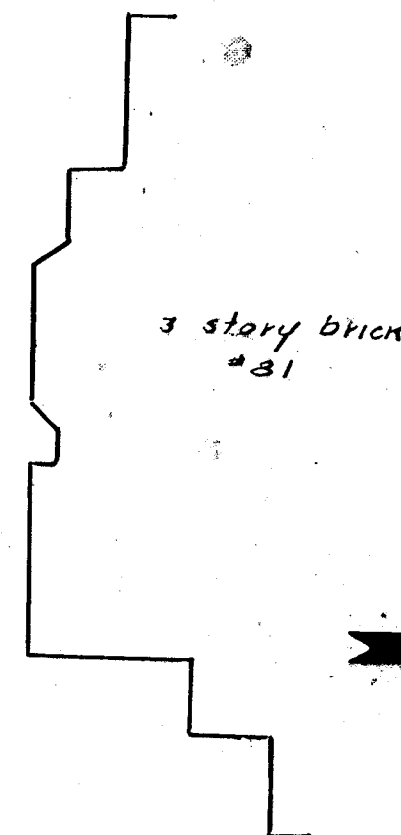


MORRIS STREET

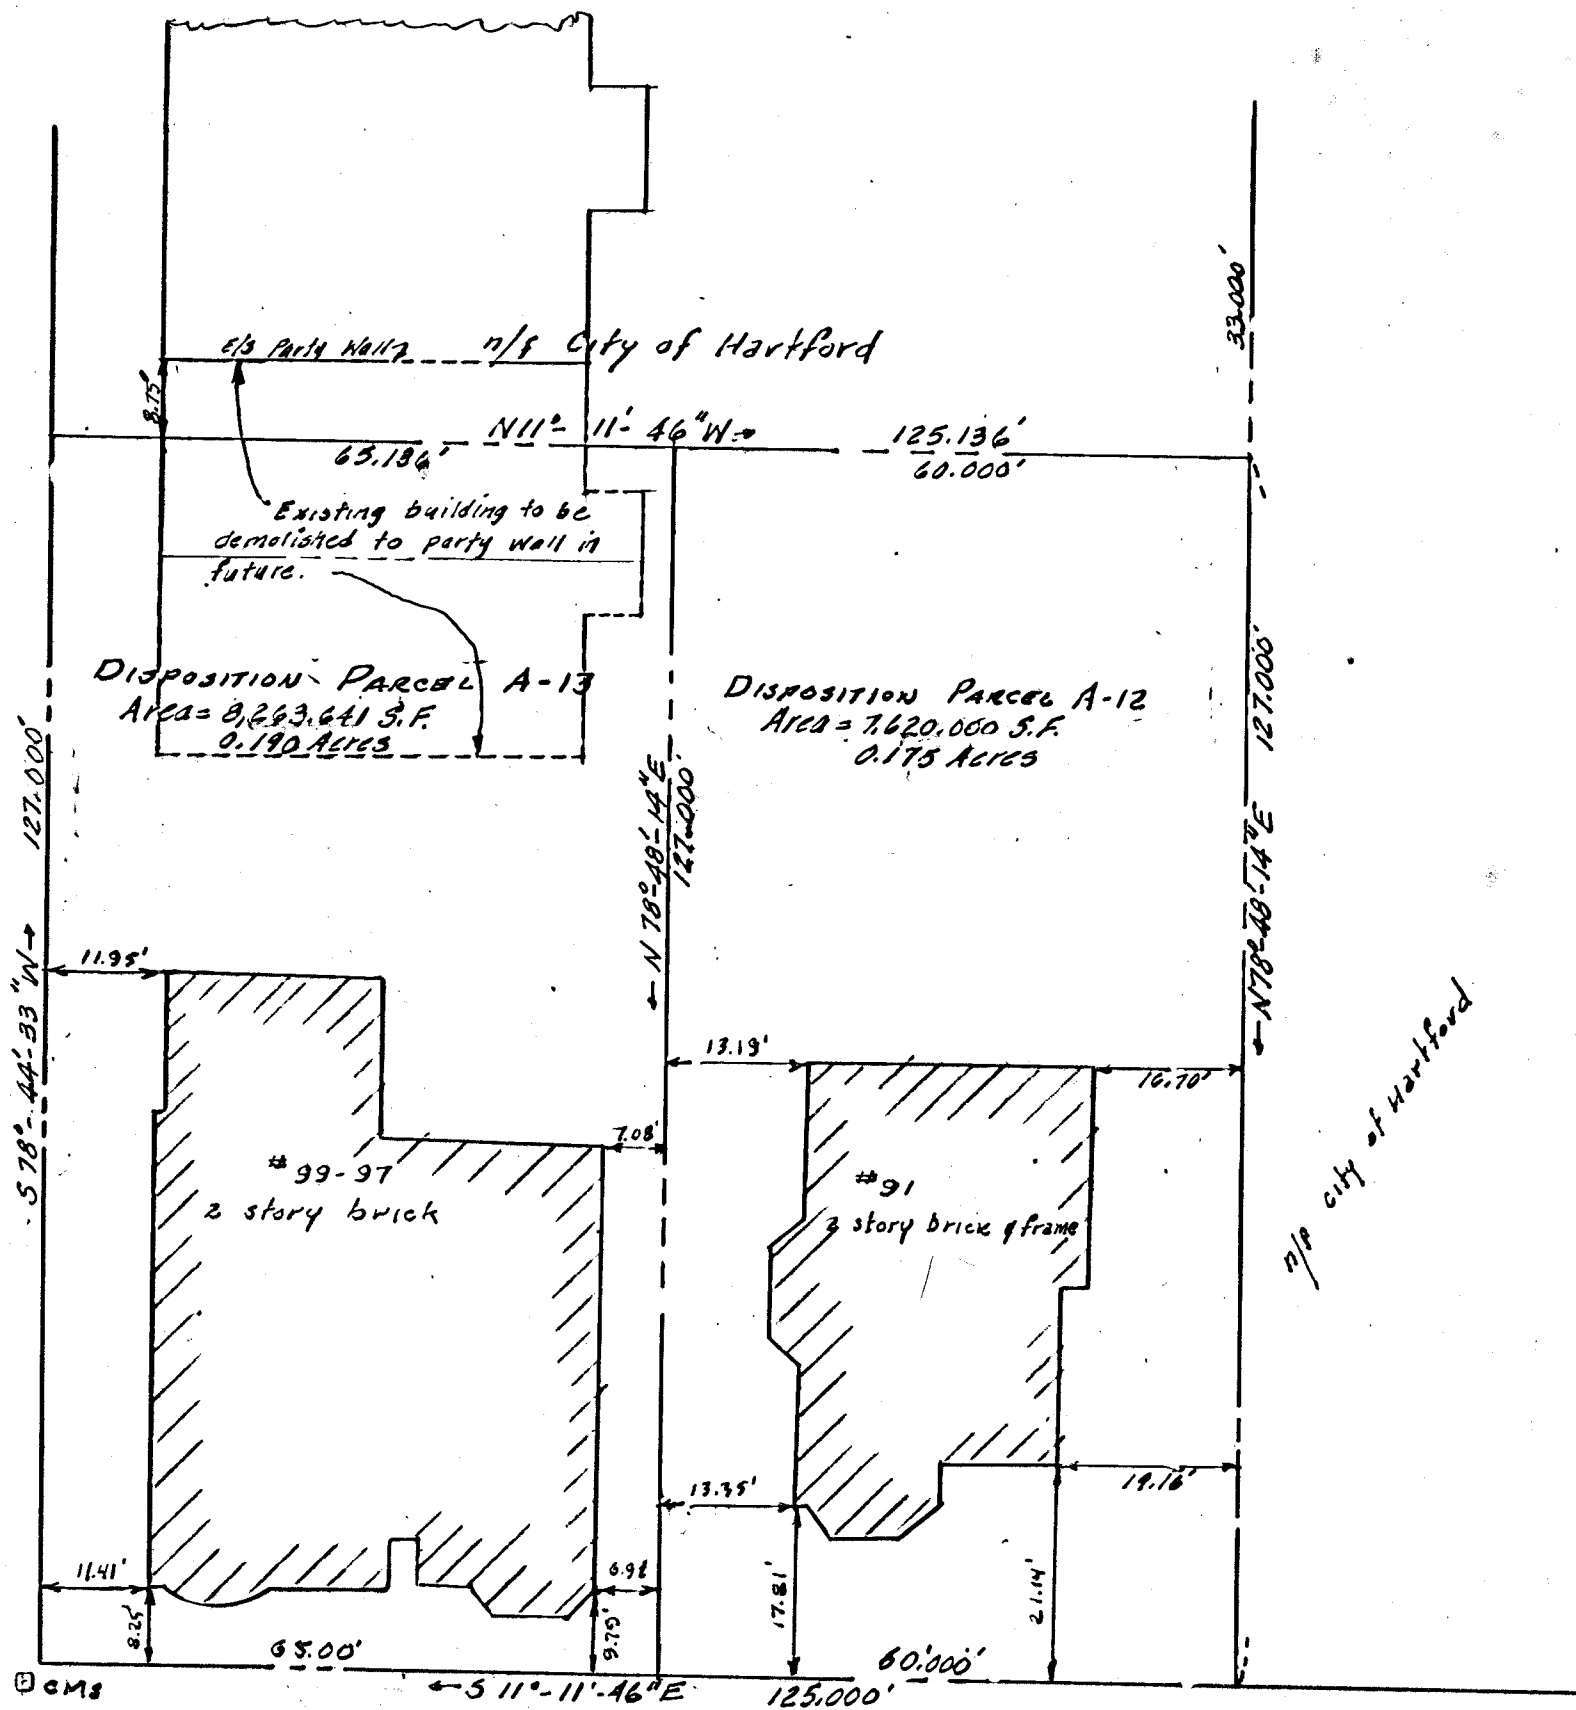

--- Street Line
--- Proposed property line
City of Hartford concrete merestone

WETHERSFIELD AVENUE

NOTES:
INFORMATION TAKEN FROM FIELD NOTEBOOK 864 PAGES 128-131 AND 144 AND FIELD NOTEBOOK 866 PAGES 128 AND 129 AND NB.865 P.142
BEARINGS BASED ON MDC COORDINATE SYSTEM USING MDC CONTROL
STATIONS 32031 AND 32030 AND TRAVELERS TOWER AS REFERENCE POINTS

CITY OF HARTFORD, CONNECTICUT		
DEPARTMENT OF PUBLIC WORKS		
BUREAU OF ENGINEERING SERVICES		
DISPOSITION PARCELS A-12 & A-13 #91 WETHERSFIELD AVENUE #99-97 WETHERSFIELD AVENUE HARTFORD, CONNECTICUT CHARTER OAK - SOUTH GREEN SECTION 1		
SUBMITTED <i>Seymour Bayuk</i> DIVISION ENGINEER	RECOMMENDED <i>Russell E. Dargatzis</i> CHIEF OF ENG. SERV.	APPROVED <i>George E. Higgins</i> ASST. DIR. & CITY ENG.
DRAWN <i>M.H. JB</i>	SCALE 1 inch = 20 feet	DAYBOOK NO. 010601
CHECKED <i>JB</i>	DATE June 1977	