


TOWER AVENUE GRANBY STREET TO MARK TWIN DRIVE

MARK TWIN DRIVE GRANBY STREET TO TOWER AVENUE

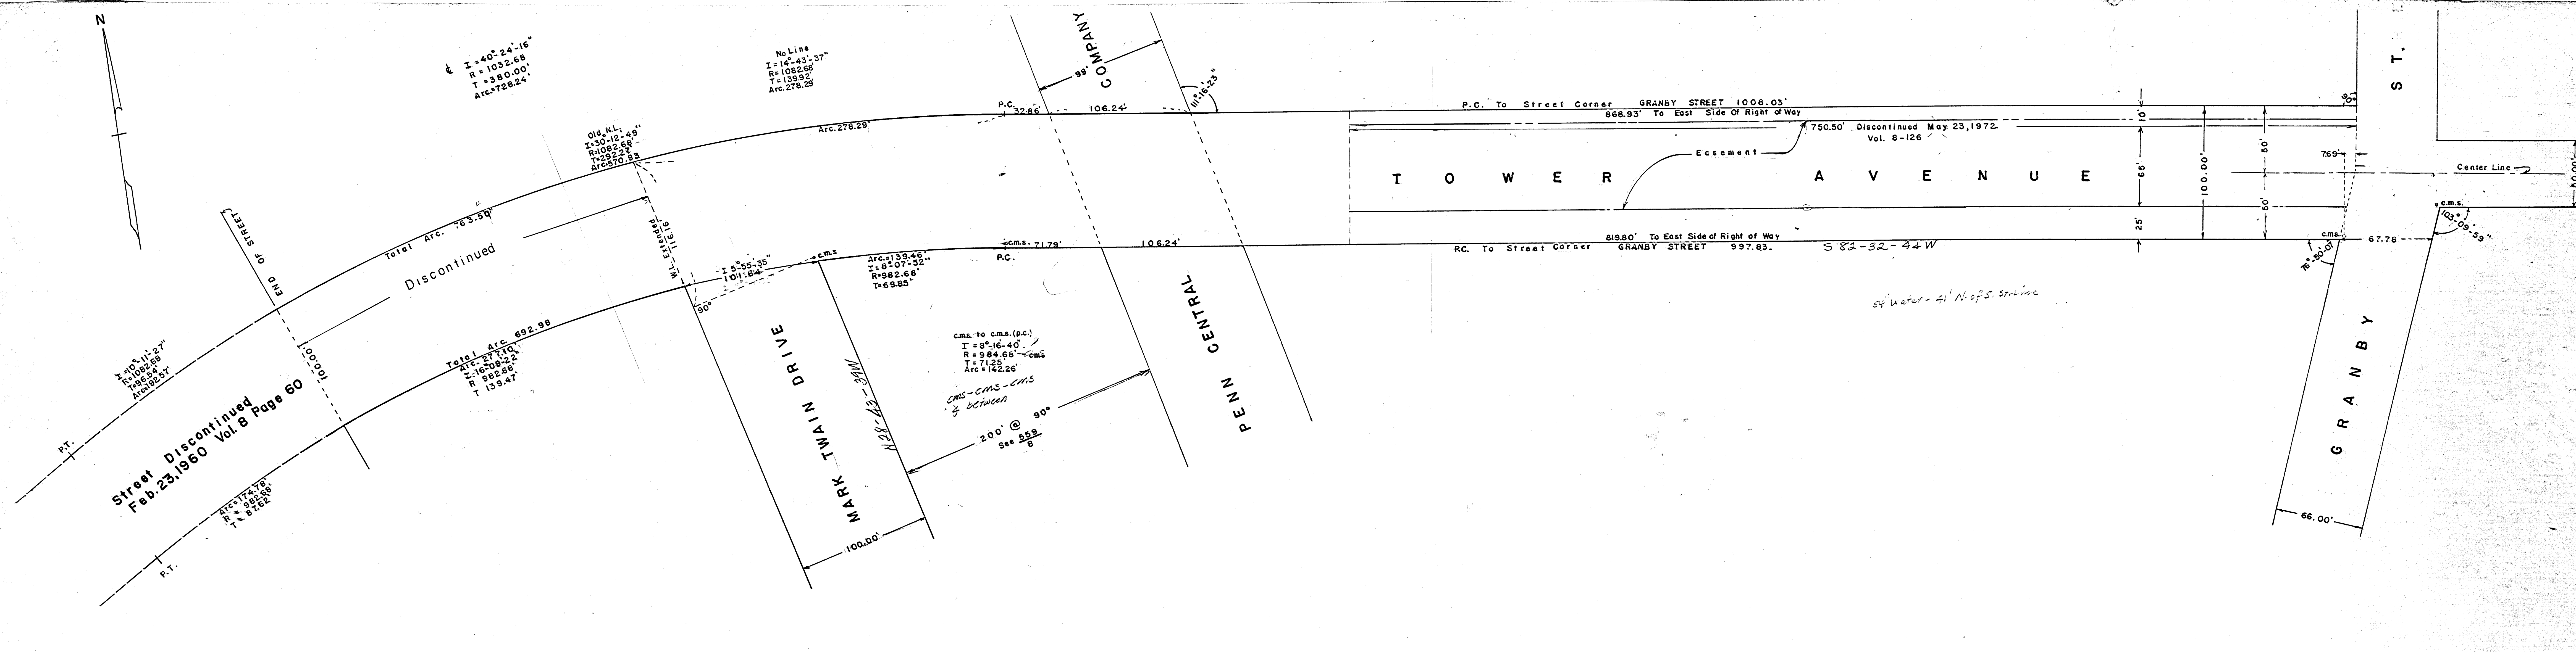

Street Discontinued
Feb. 23, 1960 Vol. 8 Page 60