


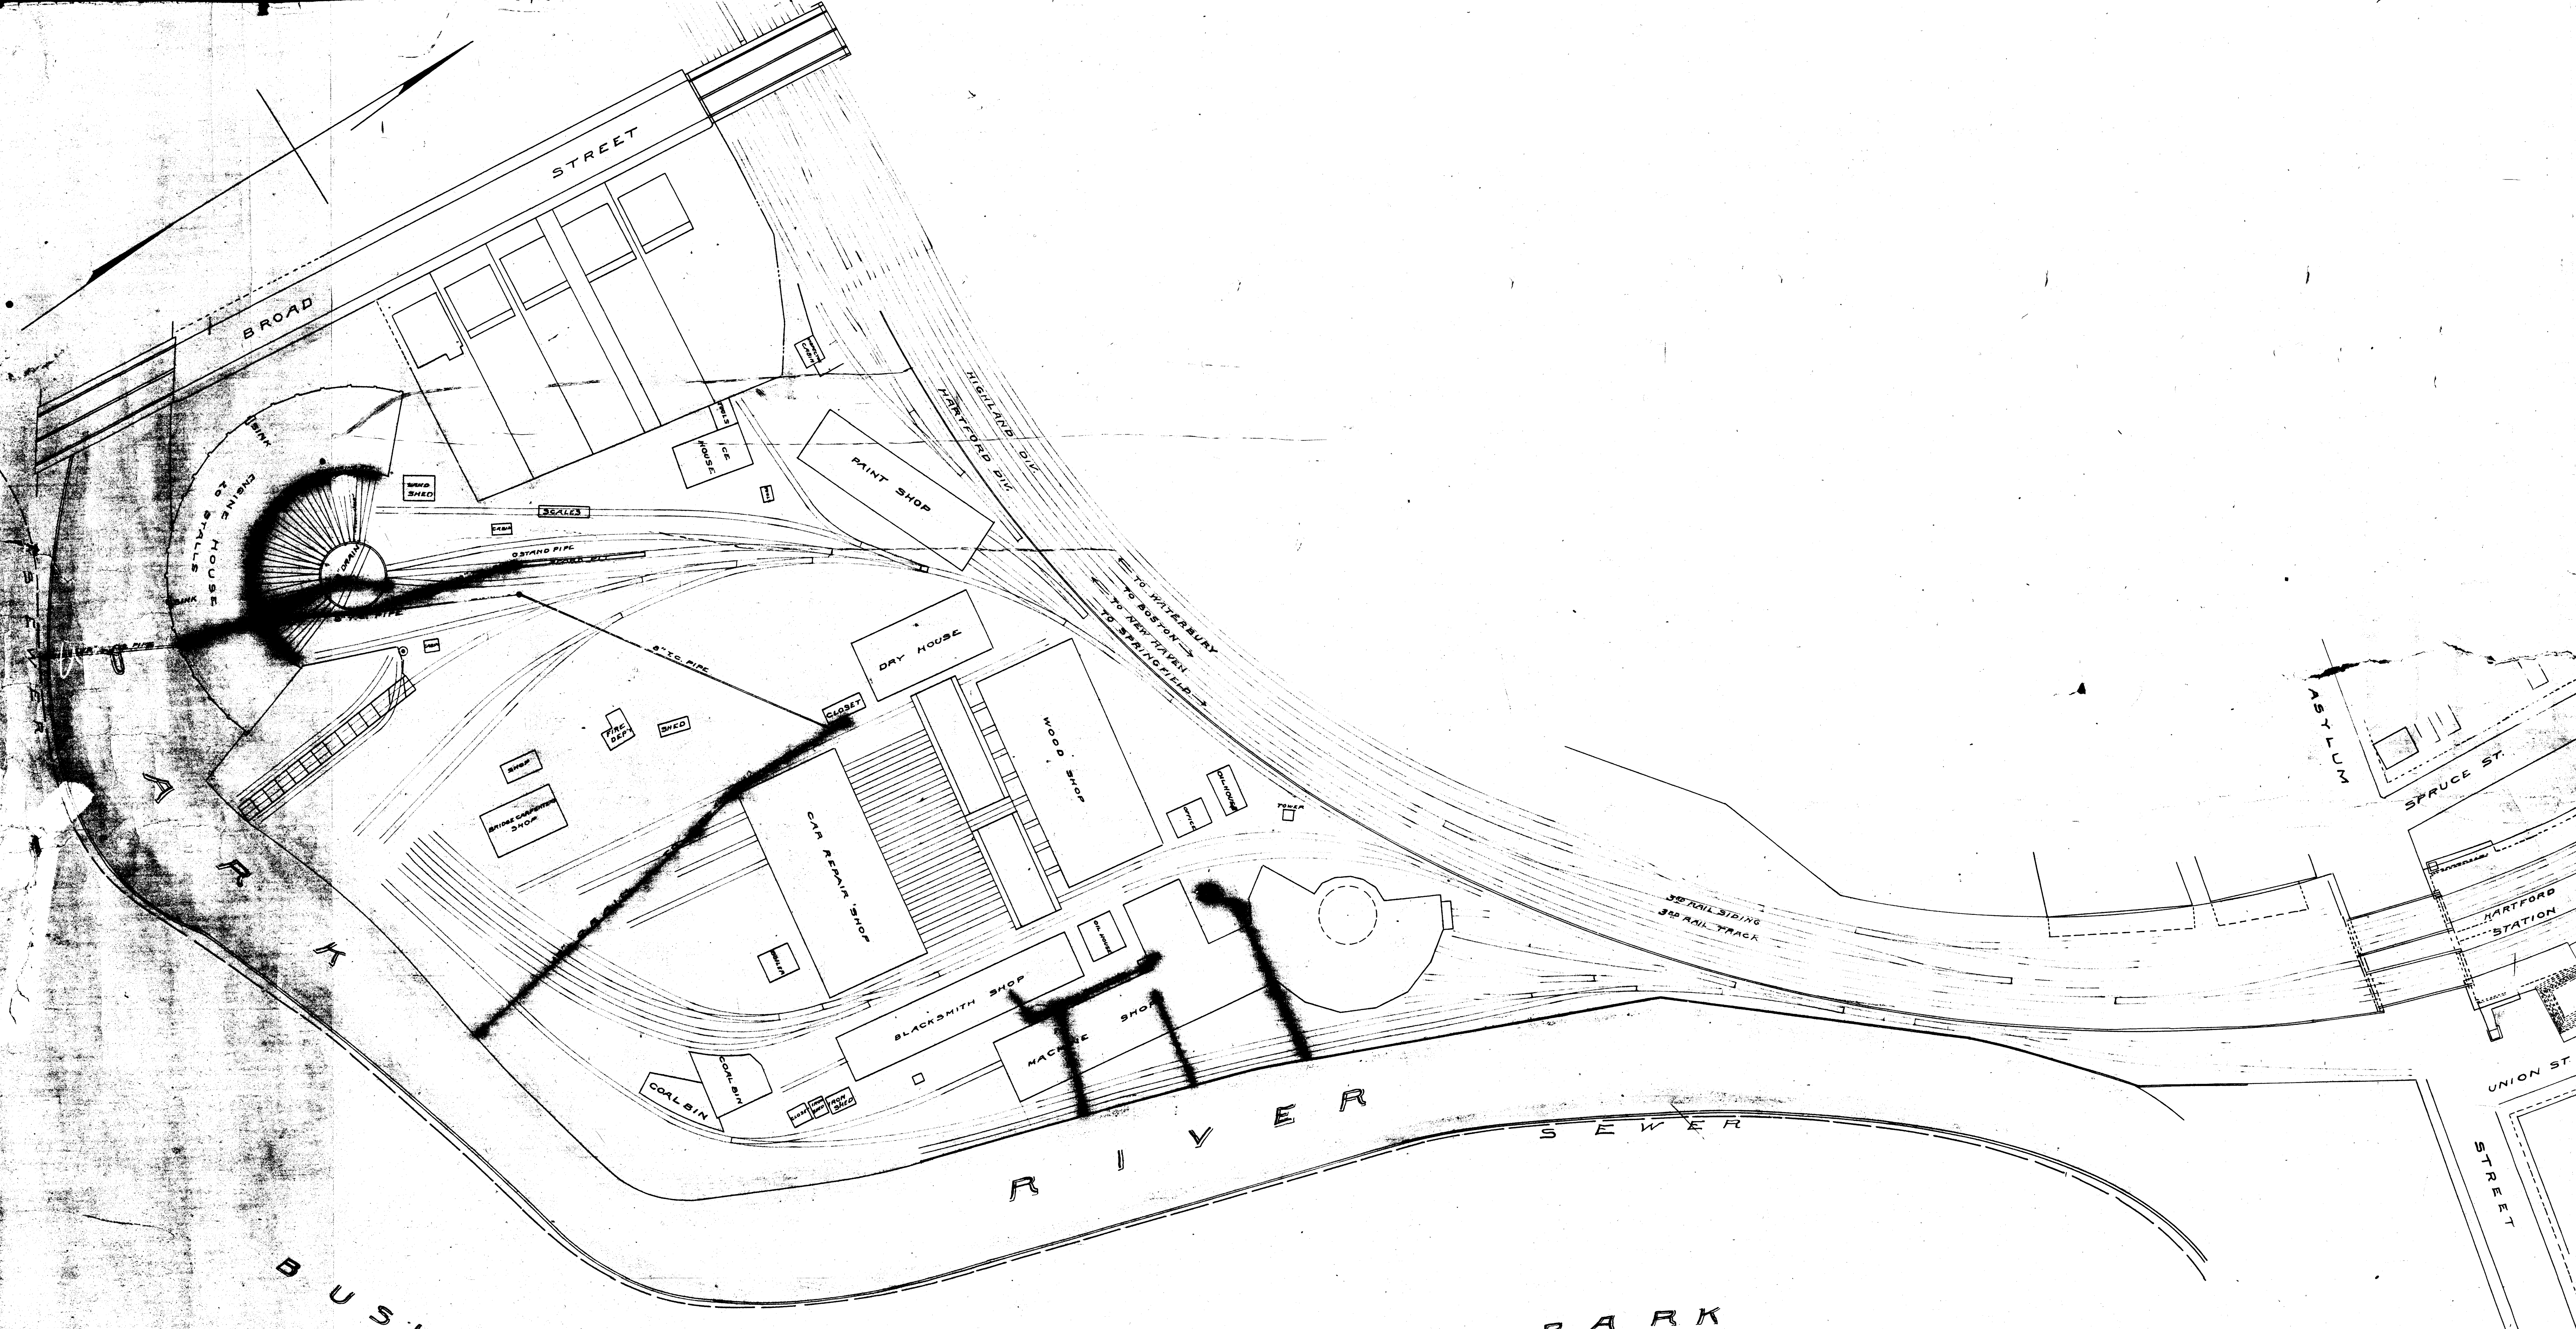

MAP SHOWING
PROPOSED SEWER
HARTFORD SHOPS
HARTFORD, CONN.
HARTFORD DIV. N.Y. N.H. & H.R.R.
SCALE 1"=50' NOV., 1904

SHOES MADE HERE