



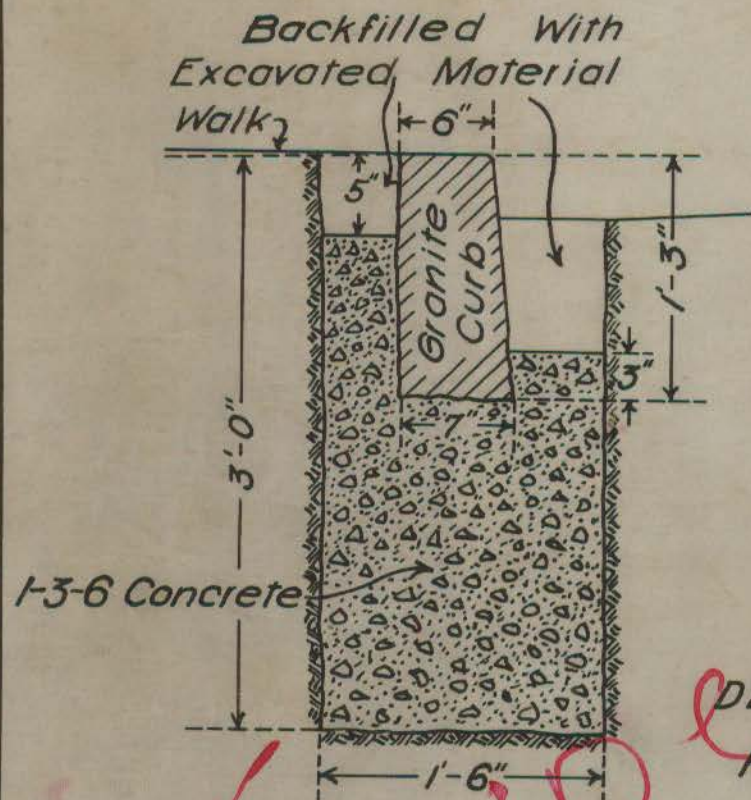

CROSS SECTION
SHOWING DETAILS
OF
STANDARD GRANITE CURB
CORNER CONSTRUCTION

Seeded
CITY OF HARTFORD
DEPARTMENT OF ENGINEERING
Feb. 1929 Day Book No. 02932
Scale ~ 1" = 1'

See Specifications

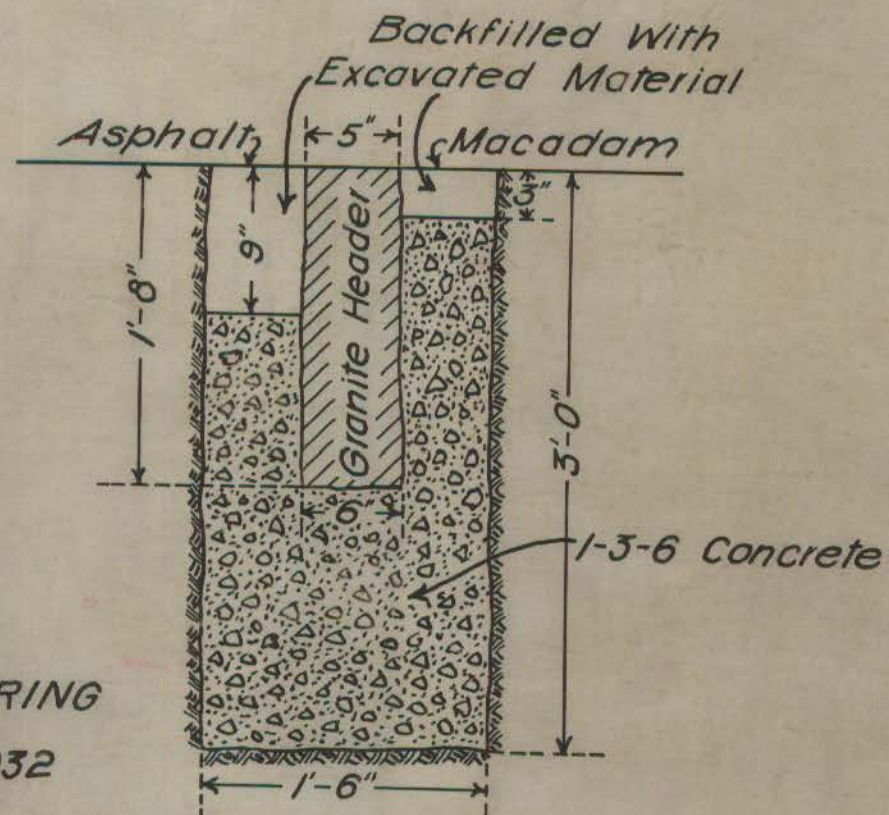

CROSS SECTION
SHOWING DETAILS
OF
STANDARD GRANITE HEADER
CONSTRUCTION