

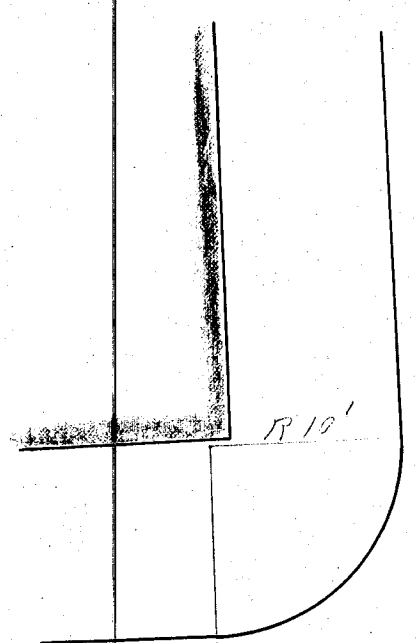


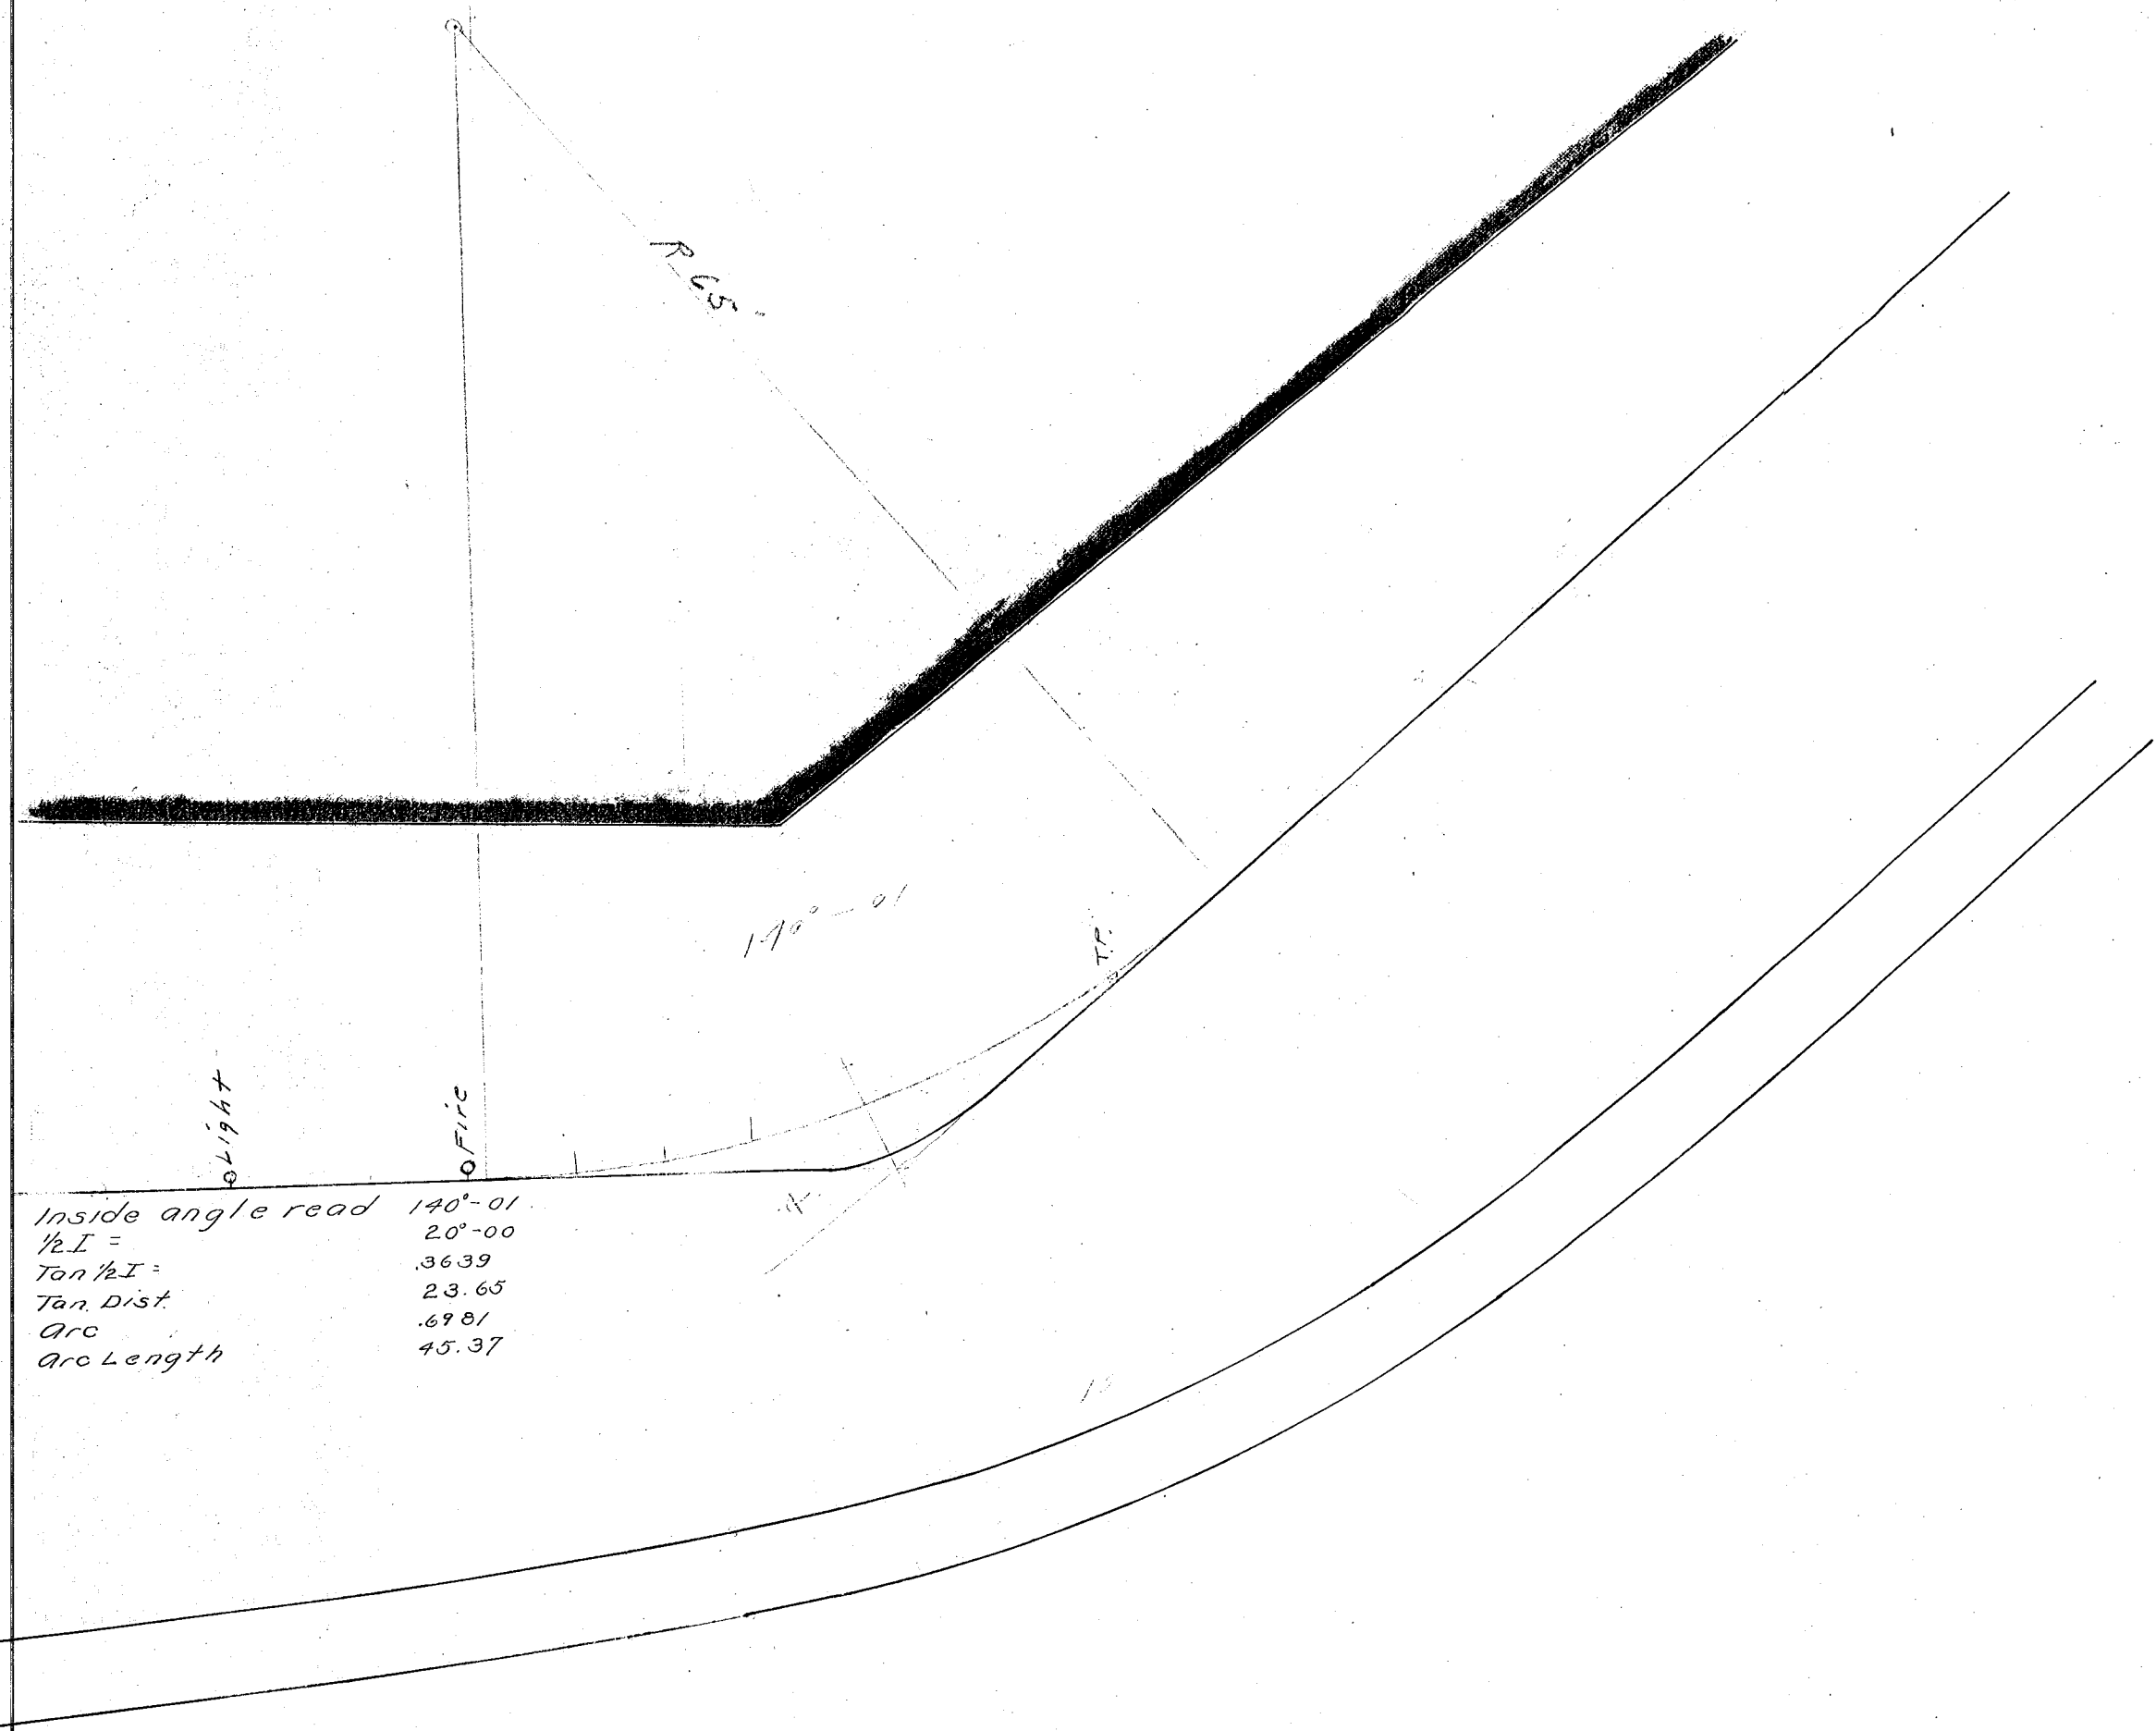


Street

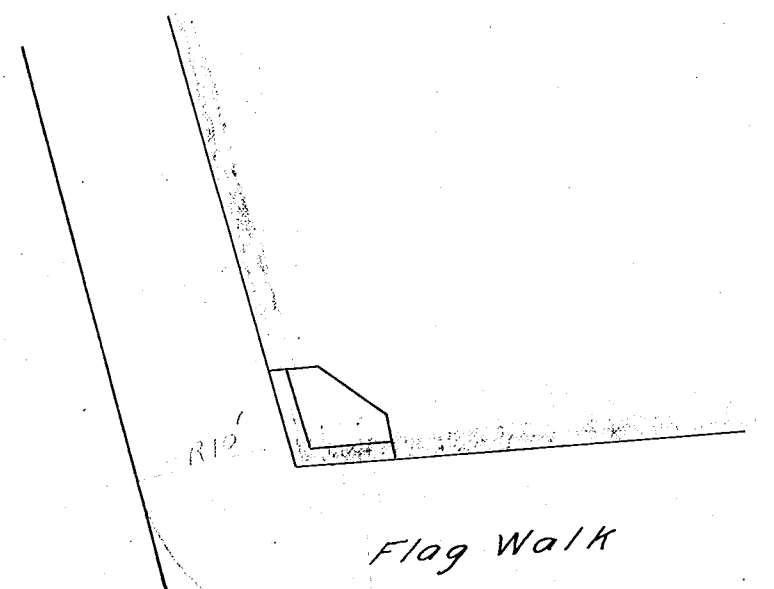

Street


State

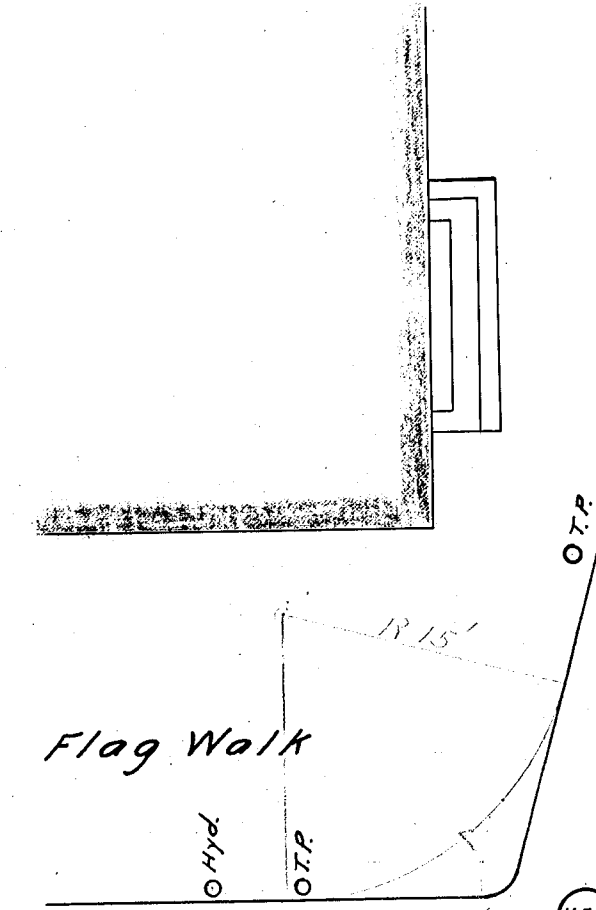

Flag Walk


Main Street

Talcott Street

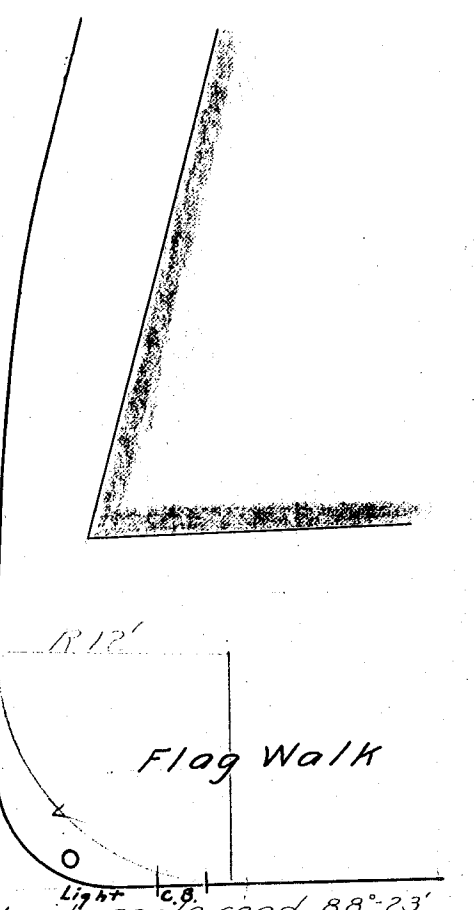

Flag Walk


We not cut back

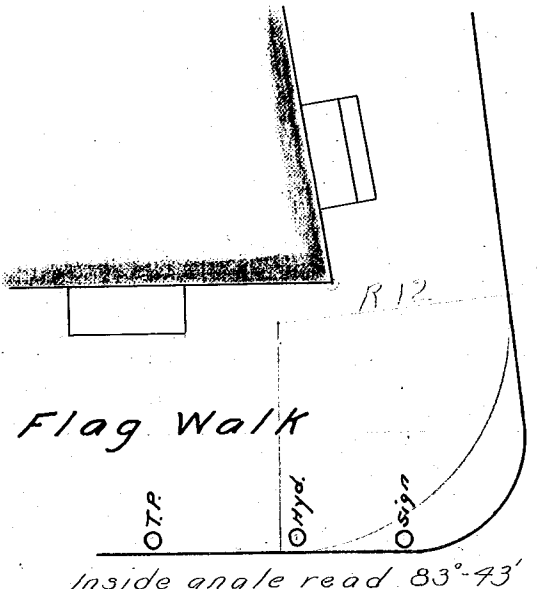

Flag Walk


Main Street

Trumbull Street

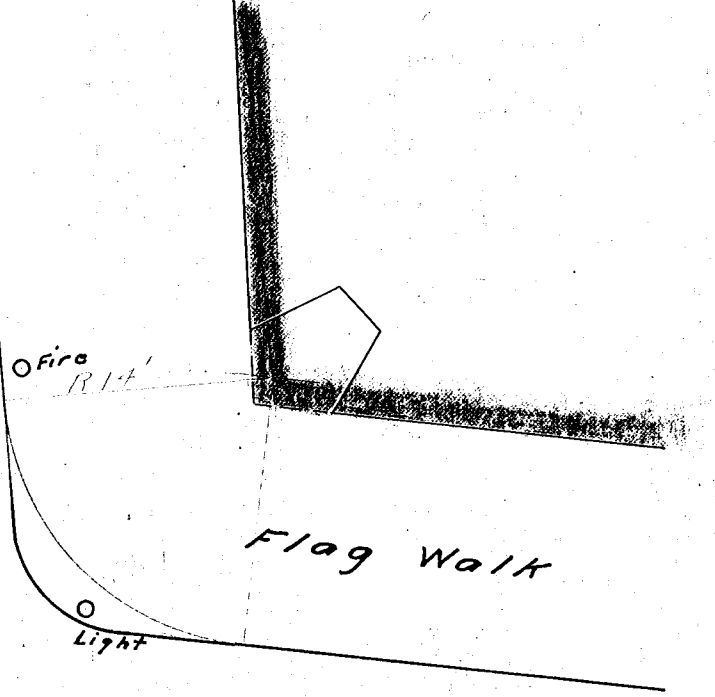


Flag Walk

Scale 1"=10'

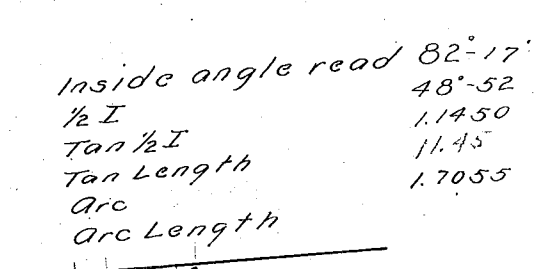

Flag Walk


Front

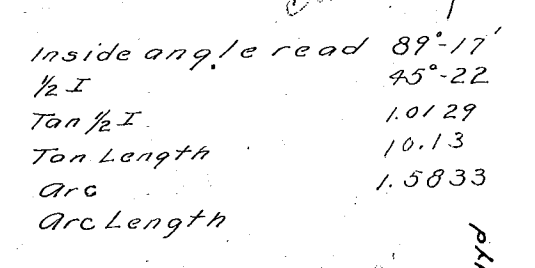

Flag Walk


Main Street

Hinsley Street

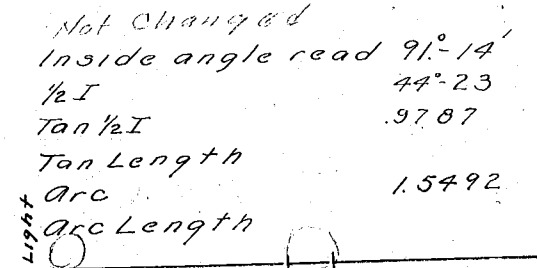


Concrete Walk

Hyatt Light

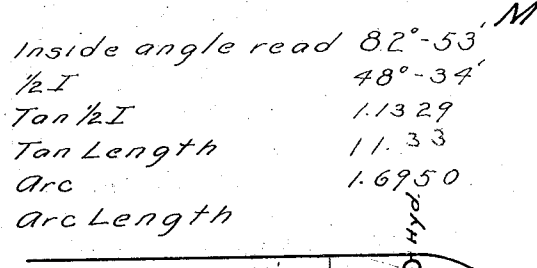

Concrete Walk

Hyatt Light

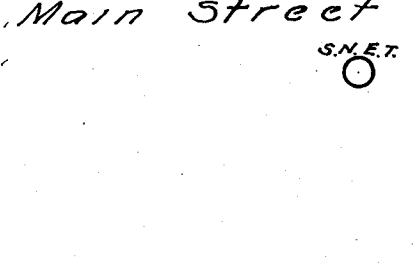

Concrete Walk

Hyatt Light

Temple Street